


EXISTING REAR ELEVATION



EXISTING FRONT ELEVATION

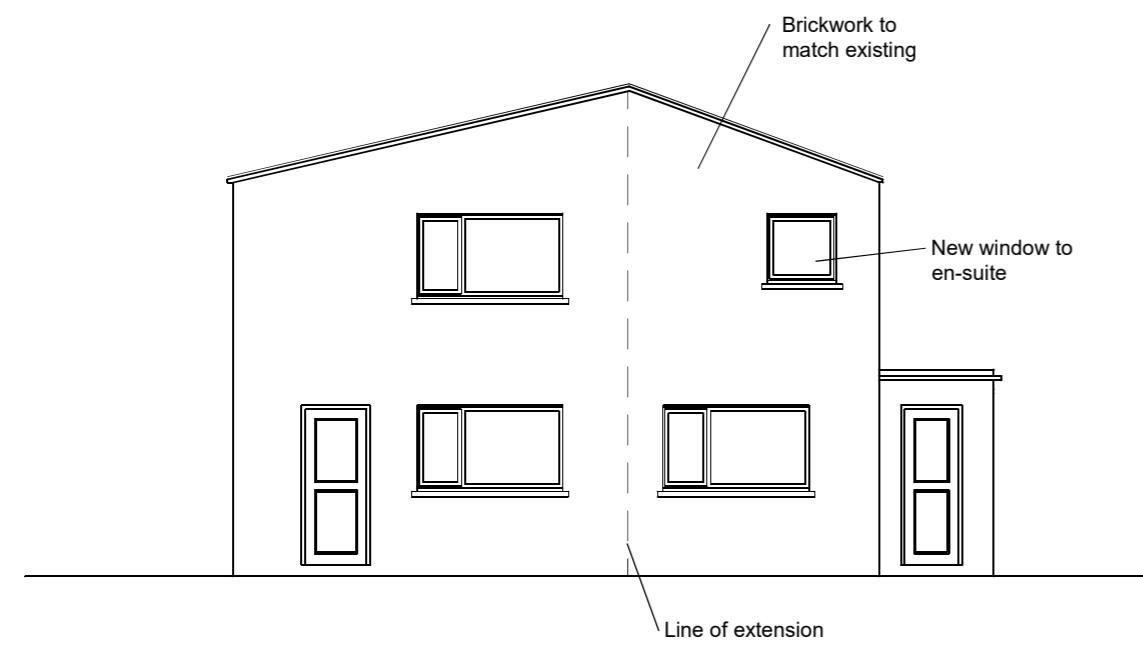

PROPOSED REAR ELEVATION



PROPOSED FRONT ELEVATION

**Palfrey Design Ltd**

Shady Orchard, Sunnyhill, Ottery St Mary, EX11 1DZ

Tel: 01404 812994 Mob: 07525 926 269 Email: phil@palfrey-design.co.uk

Title: Elevations

Drawing No: 3746/01

Revision:

Drawn by: Phil. P.

Date: October 2022

Scale: 1:100 at A3