




EXISTING SOUTH ELEVATION

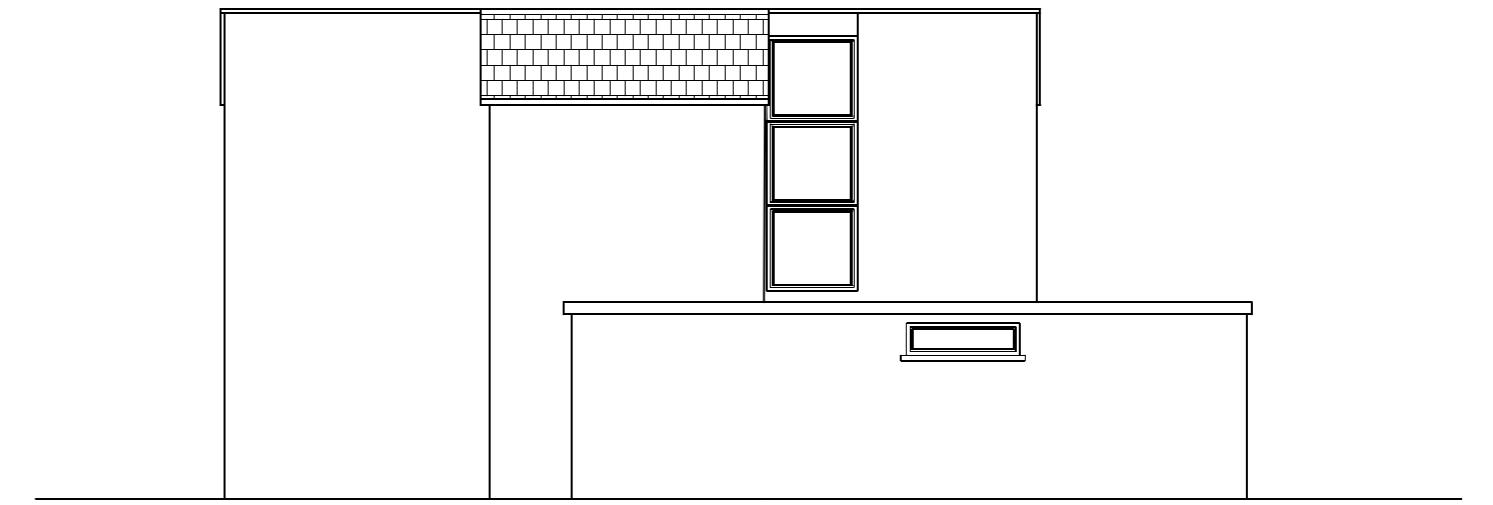

EXISTING NORTH ELEVATION

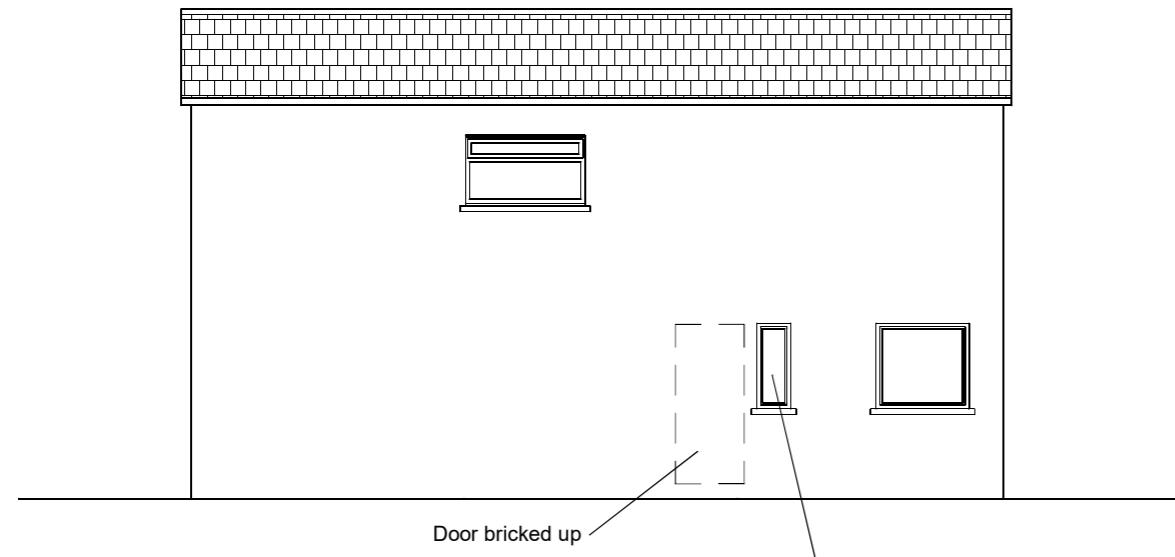

PROPOSED SOUTH ELEVATION

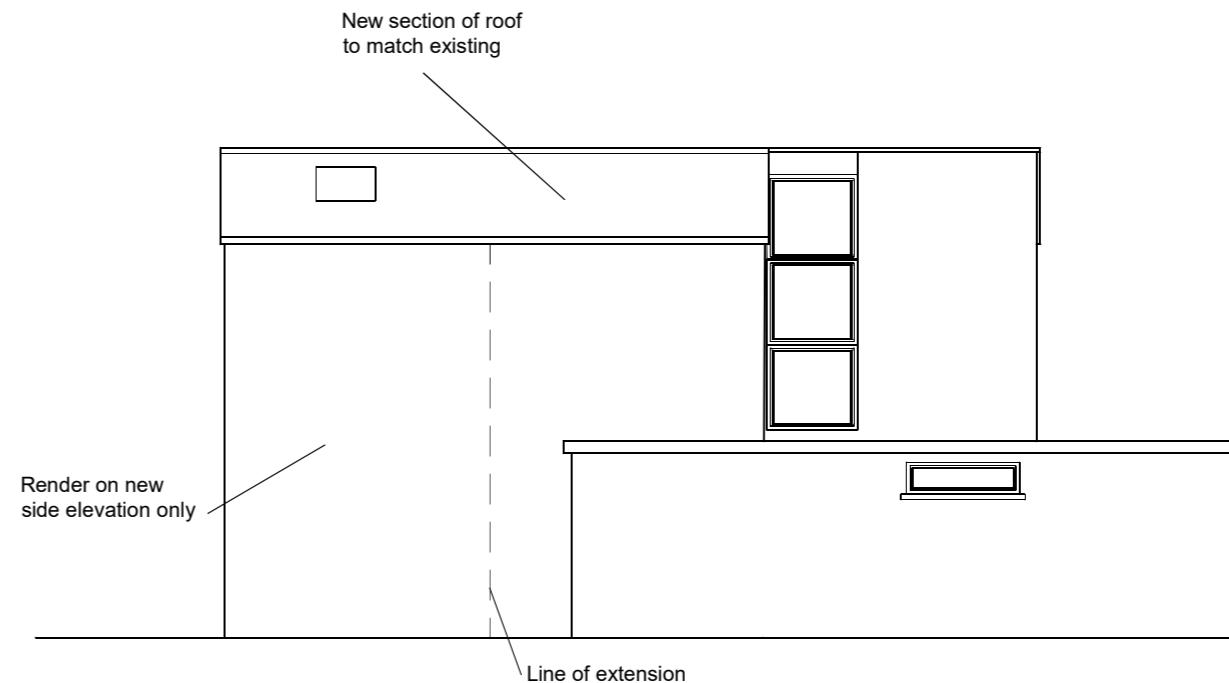

PROPOSED NORTH ELEVATION

Palfrey Design Ltd

Shady Orchard, Sunnyhill, Ottery St Mary, EX11 1DZ
Tel: 01404 812994 Mob: 07525 926 269 Email: phil@palfrey-design.co.uk

Title: Elevations

Drawing No: 3746/02

Revision:

Drawn by: Phil. P.

Date: October 2022

Scale: 1:100 at A3