


EXISTING ROOF PLAN

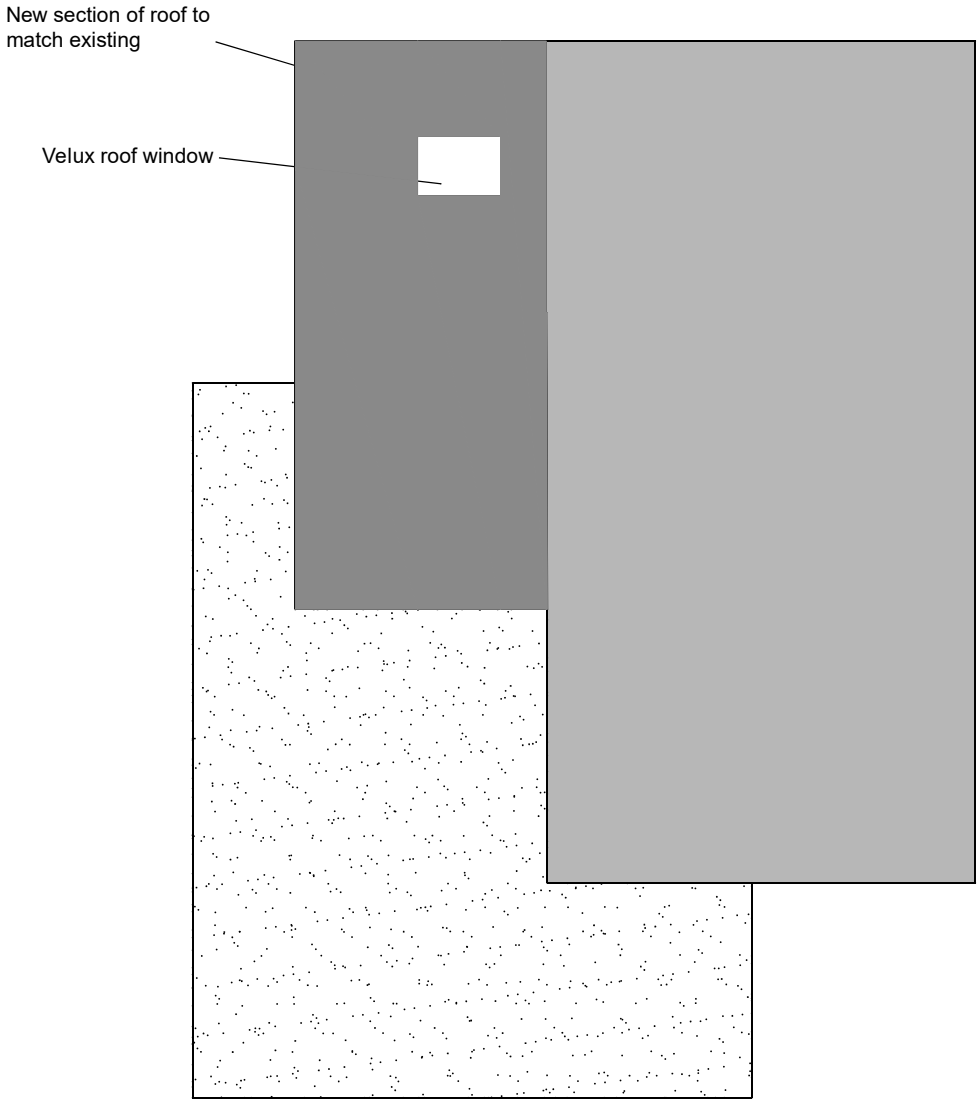

PROPOSED ROOF PLAN

Title: Roof plans
Drawing No: 3746/05
Revision:
Drawn by: Phil. P.
Date: October 2022
Scale: 1:100 at A3