


01 - GROUND FLOOR PLAN




02 - ROOF PLAN

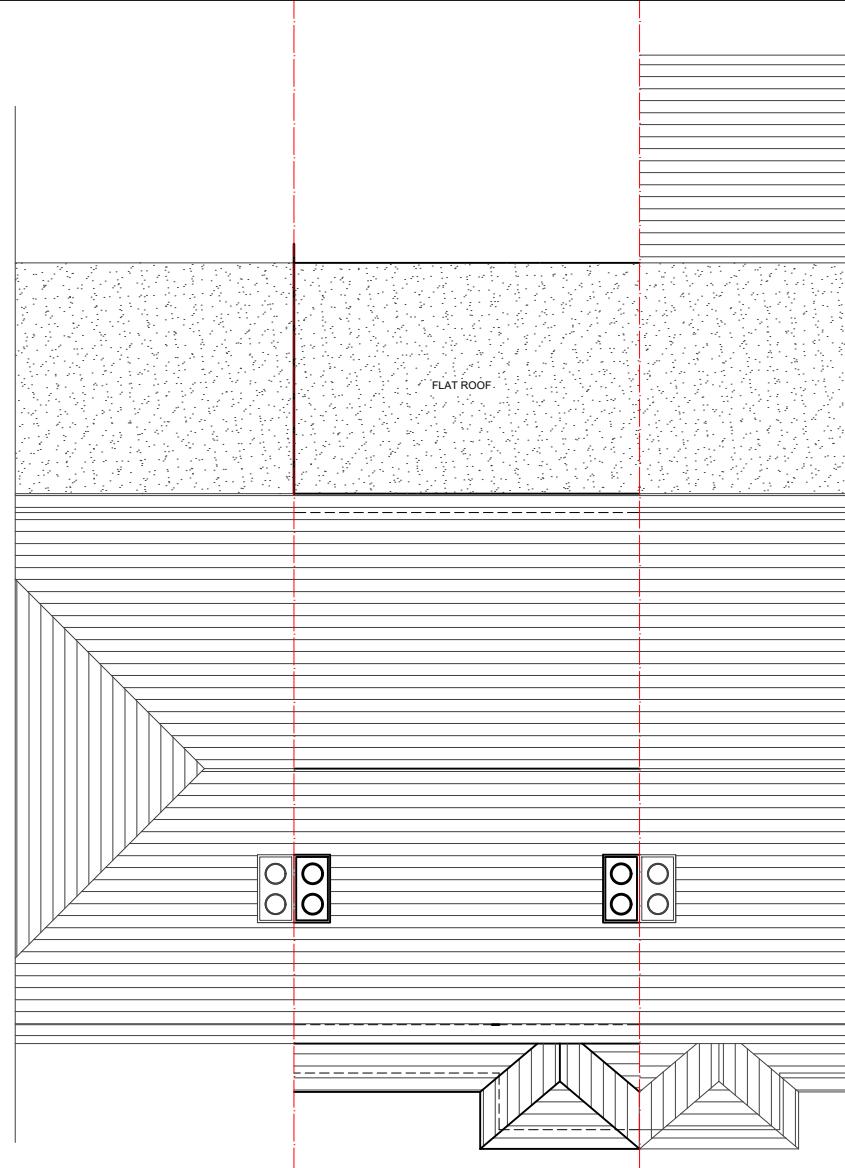

03 - REAR ELEVATION



04 - RIGHT SIDE ELEVATION

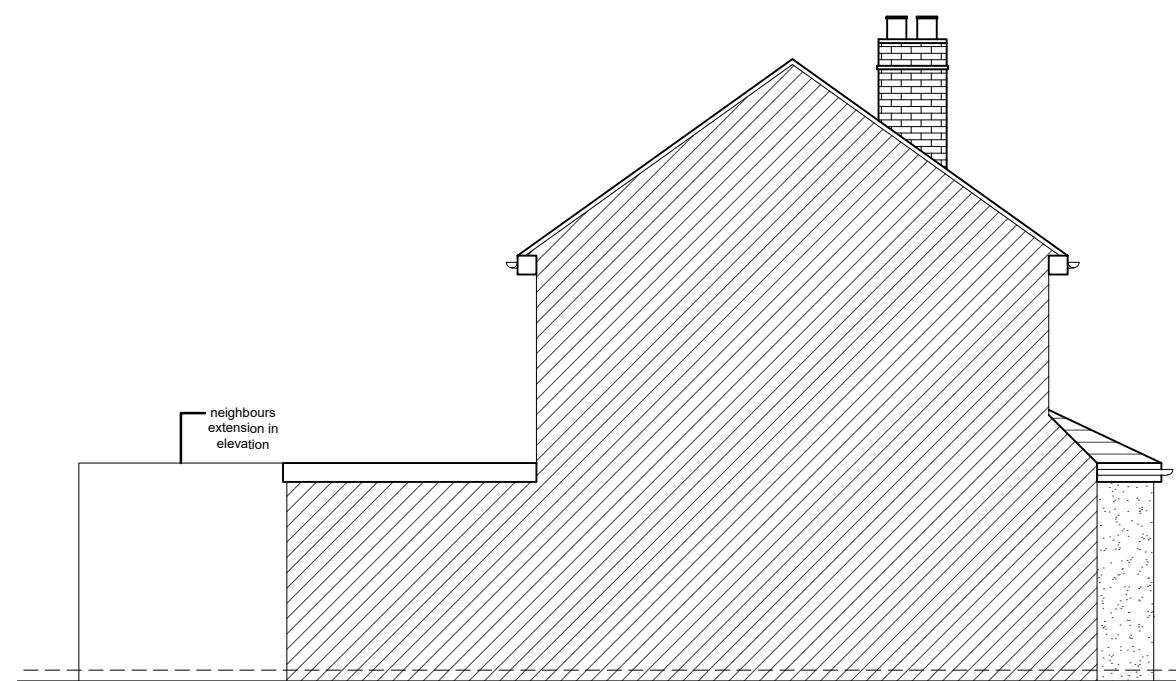

05 - LEFT SIDE ELEVATION

NOTES

- Dimensions are not to be scaled from this drawing by contractors. The contractor is requested to check all dimensions before the work started.
- Report any discrepancies to the client or architect before undertaking the work described in the drawings.
- Dimensions are approximate site dimensions and are to be verified by the contractor on site before any fabrication/site works i.e foundations etc occur.
- Contractor is responsible for all temporary propping to existing structure.

0 1 2m 3 4 5m
Scale

REVISIONS			
NO	DESCRIPTION	DATE	BY

**HOUSE HOLDER
APPLICATION**

DESIGN ENDEAVOURS LTD

M: 07824773079, 07869580774
E: design.endeavour@gmail.com

Project
67 WHITTINGTON AVENUE HAYES
LONDON UB4 0AD

Title
EXISTING PLANS & ELEVATIONS

Scale 1:100@A3	Drawn SZ	Approved	Date AUG-24
Job No. DE-1164/24	Drawing No. PH-67WA-02		Rev.