

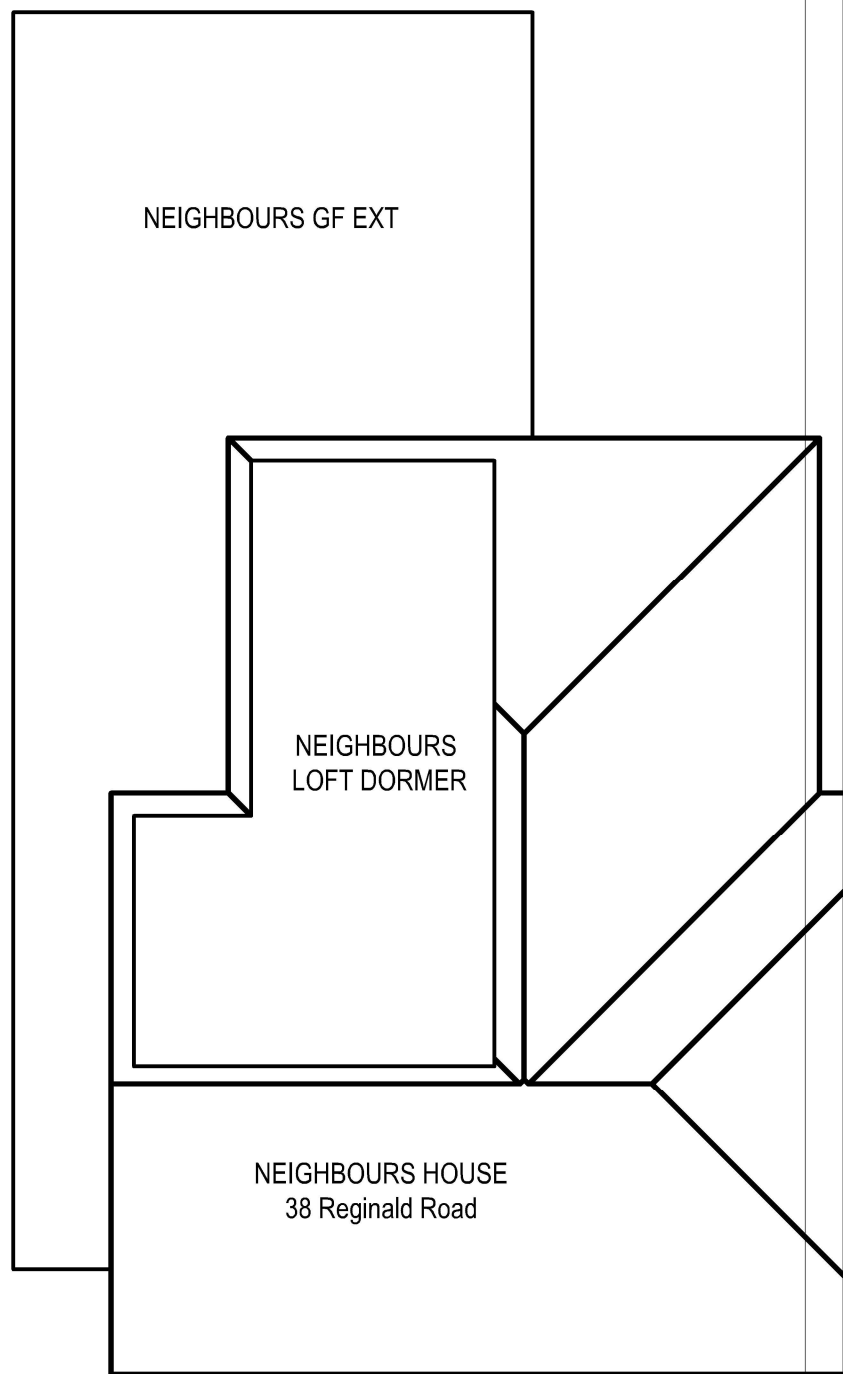


PROPOSED

11 PROP ROOF PLAN
Scale: 1:100

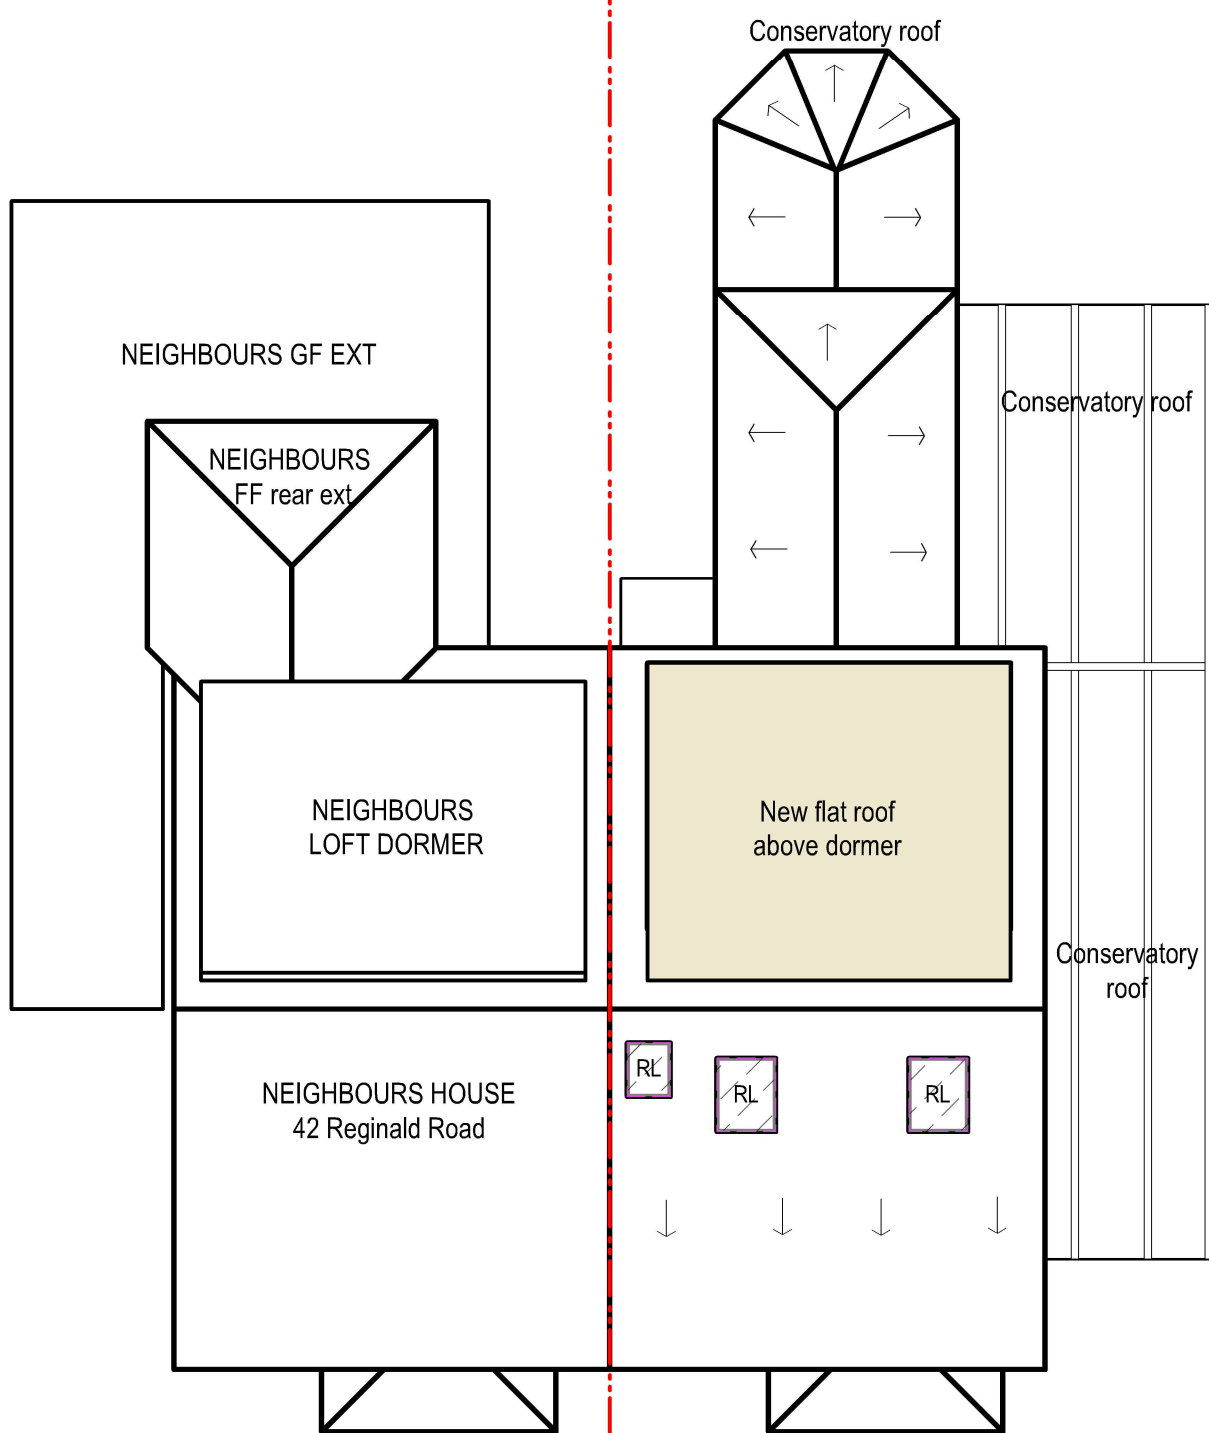

tel : 0796 222 3141
email : sandeep@sskarchitects.co.uk

 

scale - 1 : 100 @ A3

Purpose - Permitted development planning application

© SSK architects owns the copyright of this drawing which must not be reproduced in whole or part without the written permission.	PROJECT: 40 Reginald Road, Northwood, HA6 1EE	DATE: 15/11/2022
	DWG NO: ROOF	REVISION: 11