
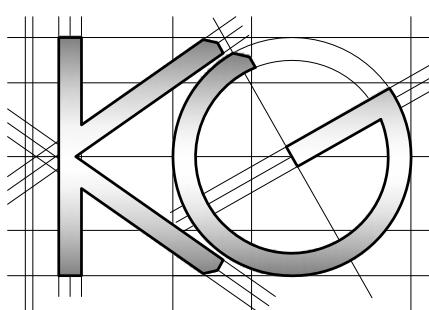


All work to comply with
current building regulations
and codes of practice

Do not scale from drawings
all dimensions to be checked
on site before the start of
any work

All Proposed External Materials to Match
Existing External Materials

Any Proposed Windows to Flank wall to be
Obscure Glazed and Non-Opening below
1.7m from FFL

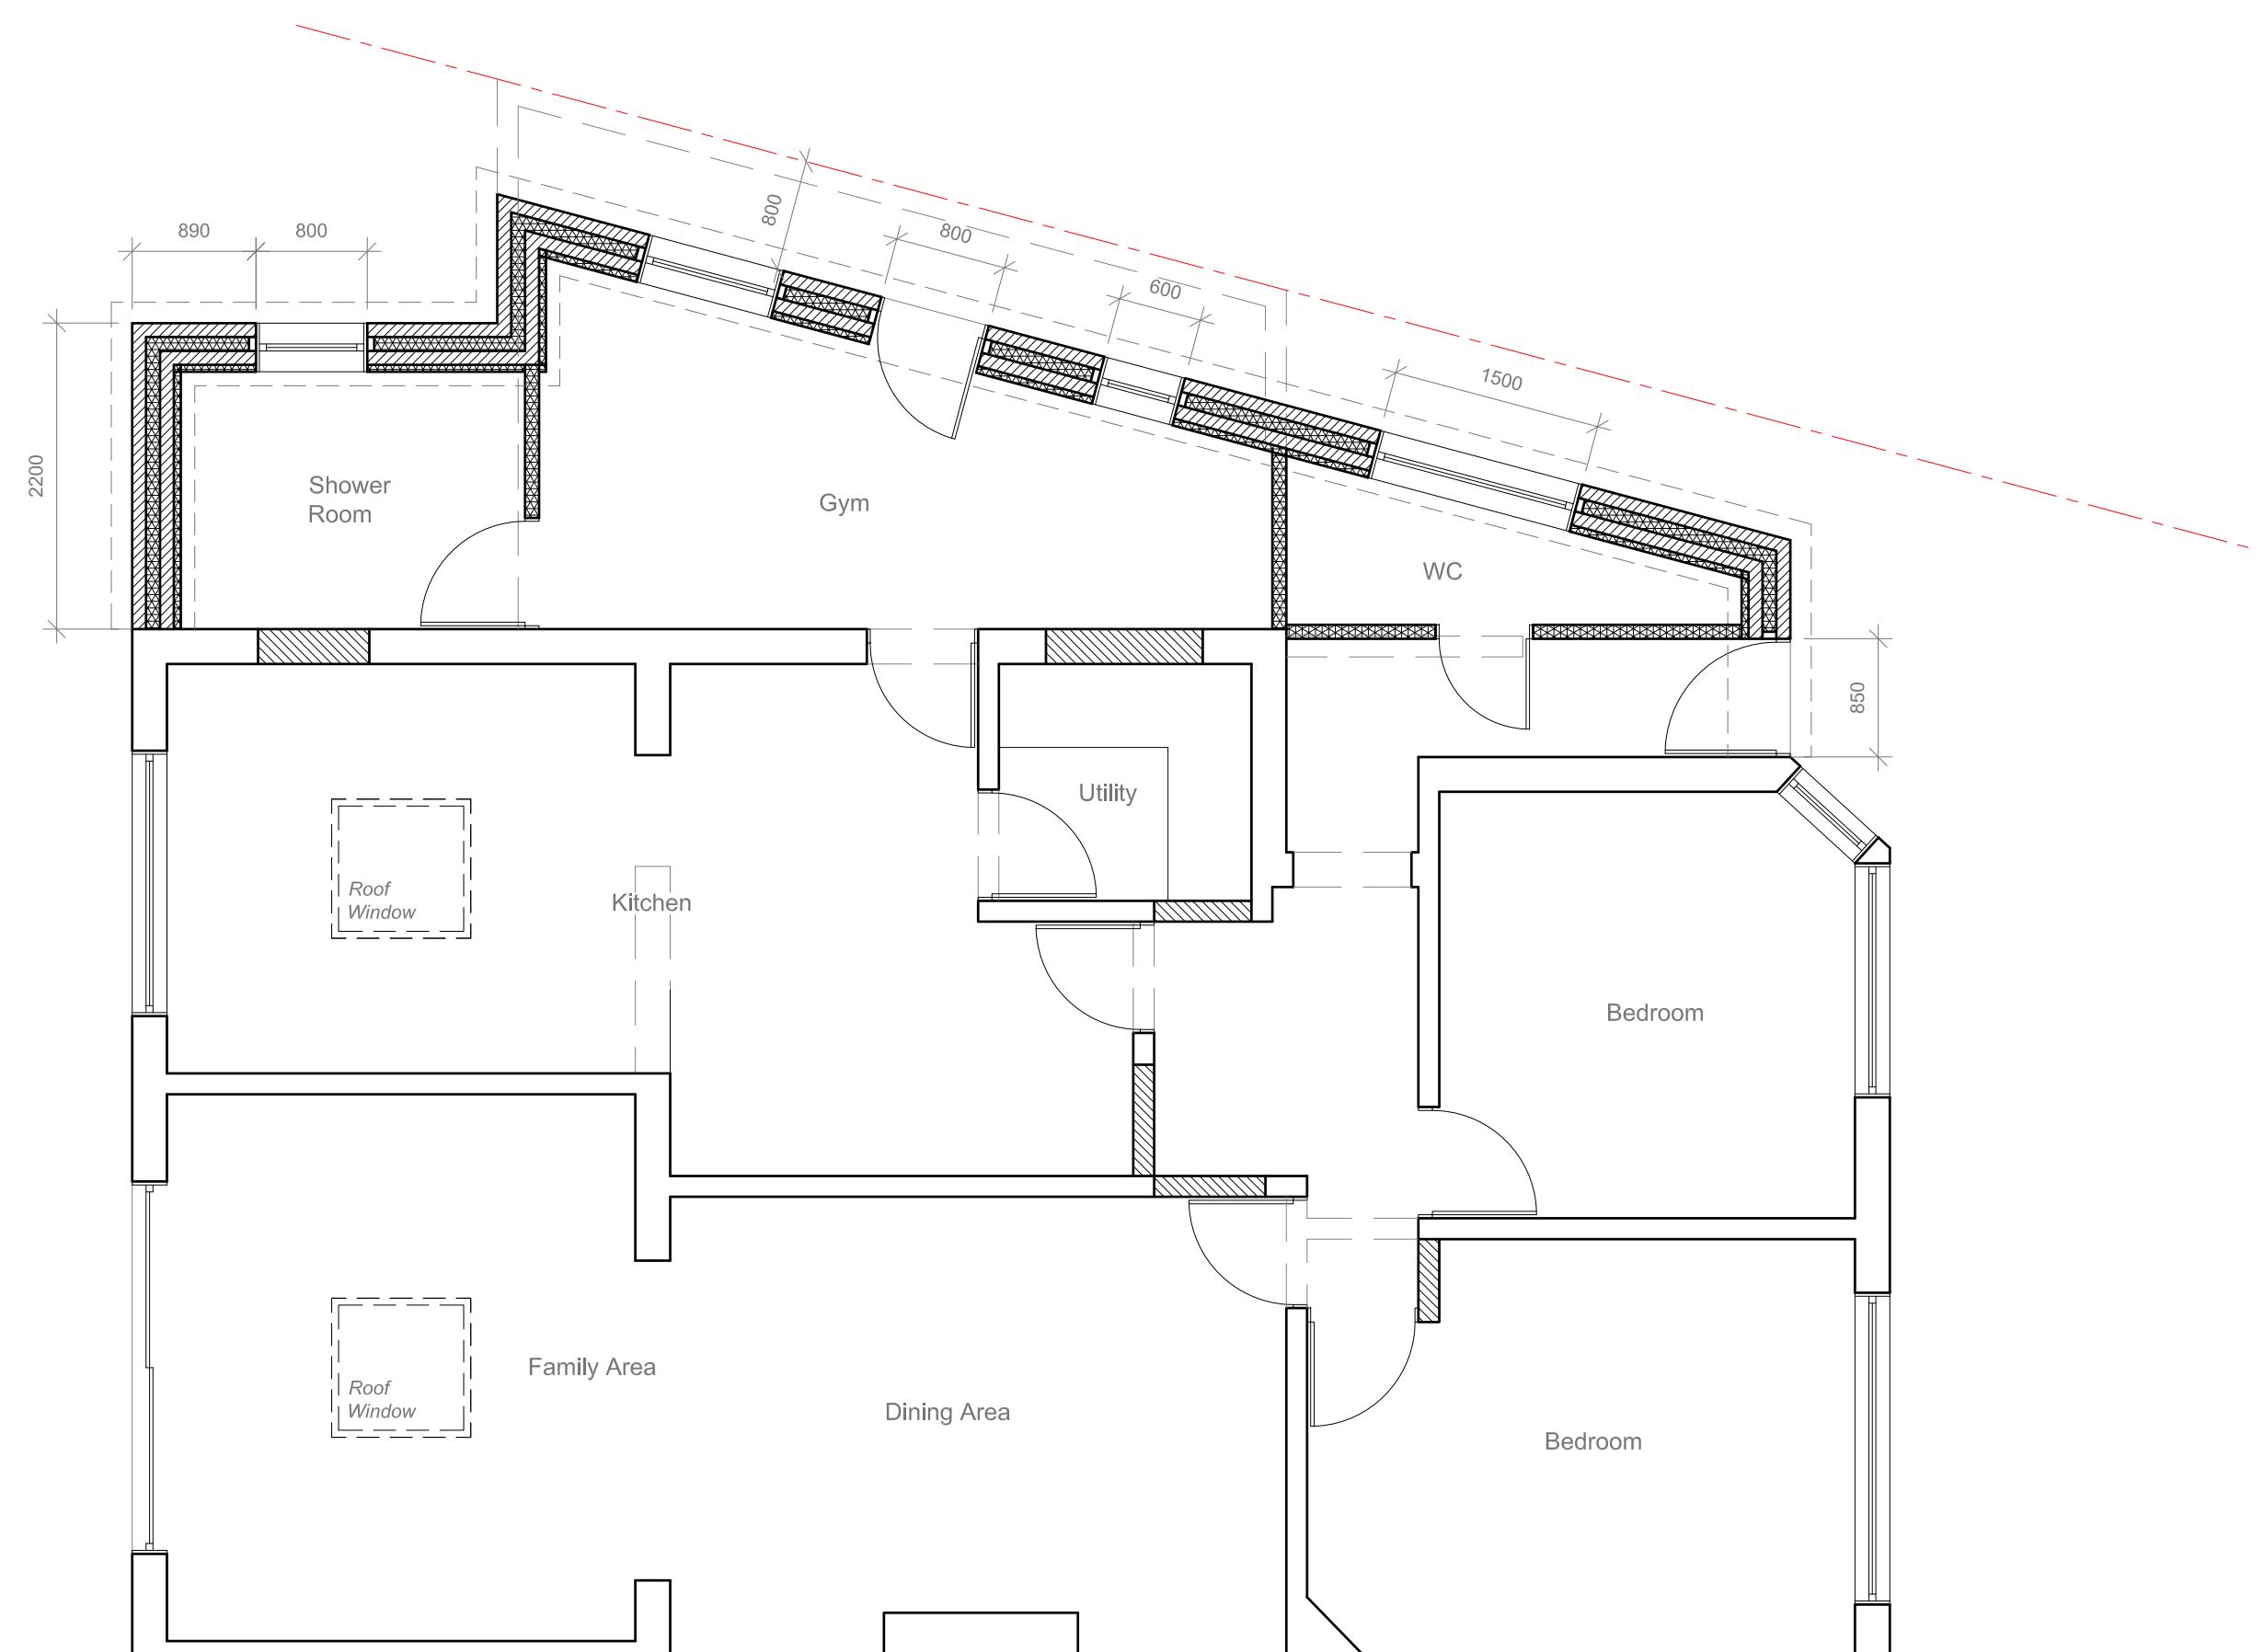

Site Address:
14 Dale Close
Pinner
HA5 3UU

Drawing Content:
Proposed Ground Floor Plan

1

Drawings No:
14daleclose/2023/04

2

Date Drawn:
18th July 2023

3

Drawings Scale:
1:50

4

Planning Issue

5

Drawn By:
KG

6

Revision:
A
11
23

7



8

All work to comply with
current building regulations
and codes of practice

Do not scale from drawings
all dimensions to be checked
on site before the start of
any work

All Proposed External Materials to Match
Existing External Materials

Any Proposed Windows to Flank wall to be
Obscure Glazed and Non-Opening below
1.7m from FFL

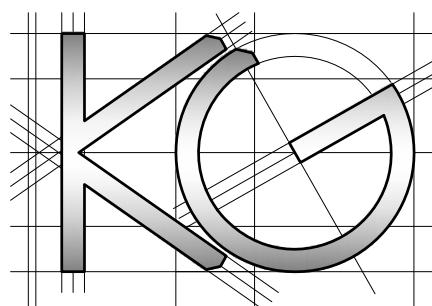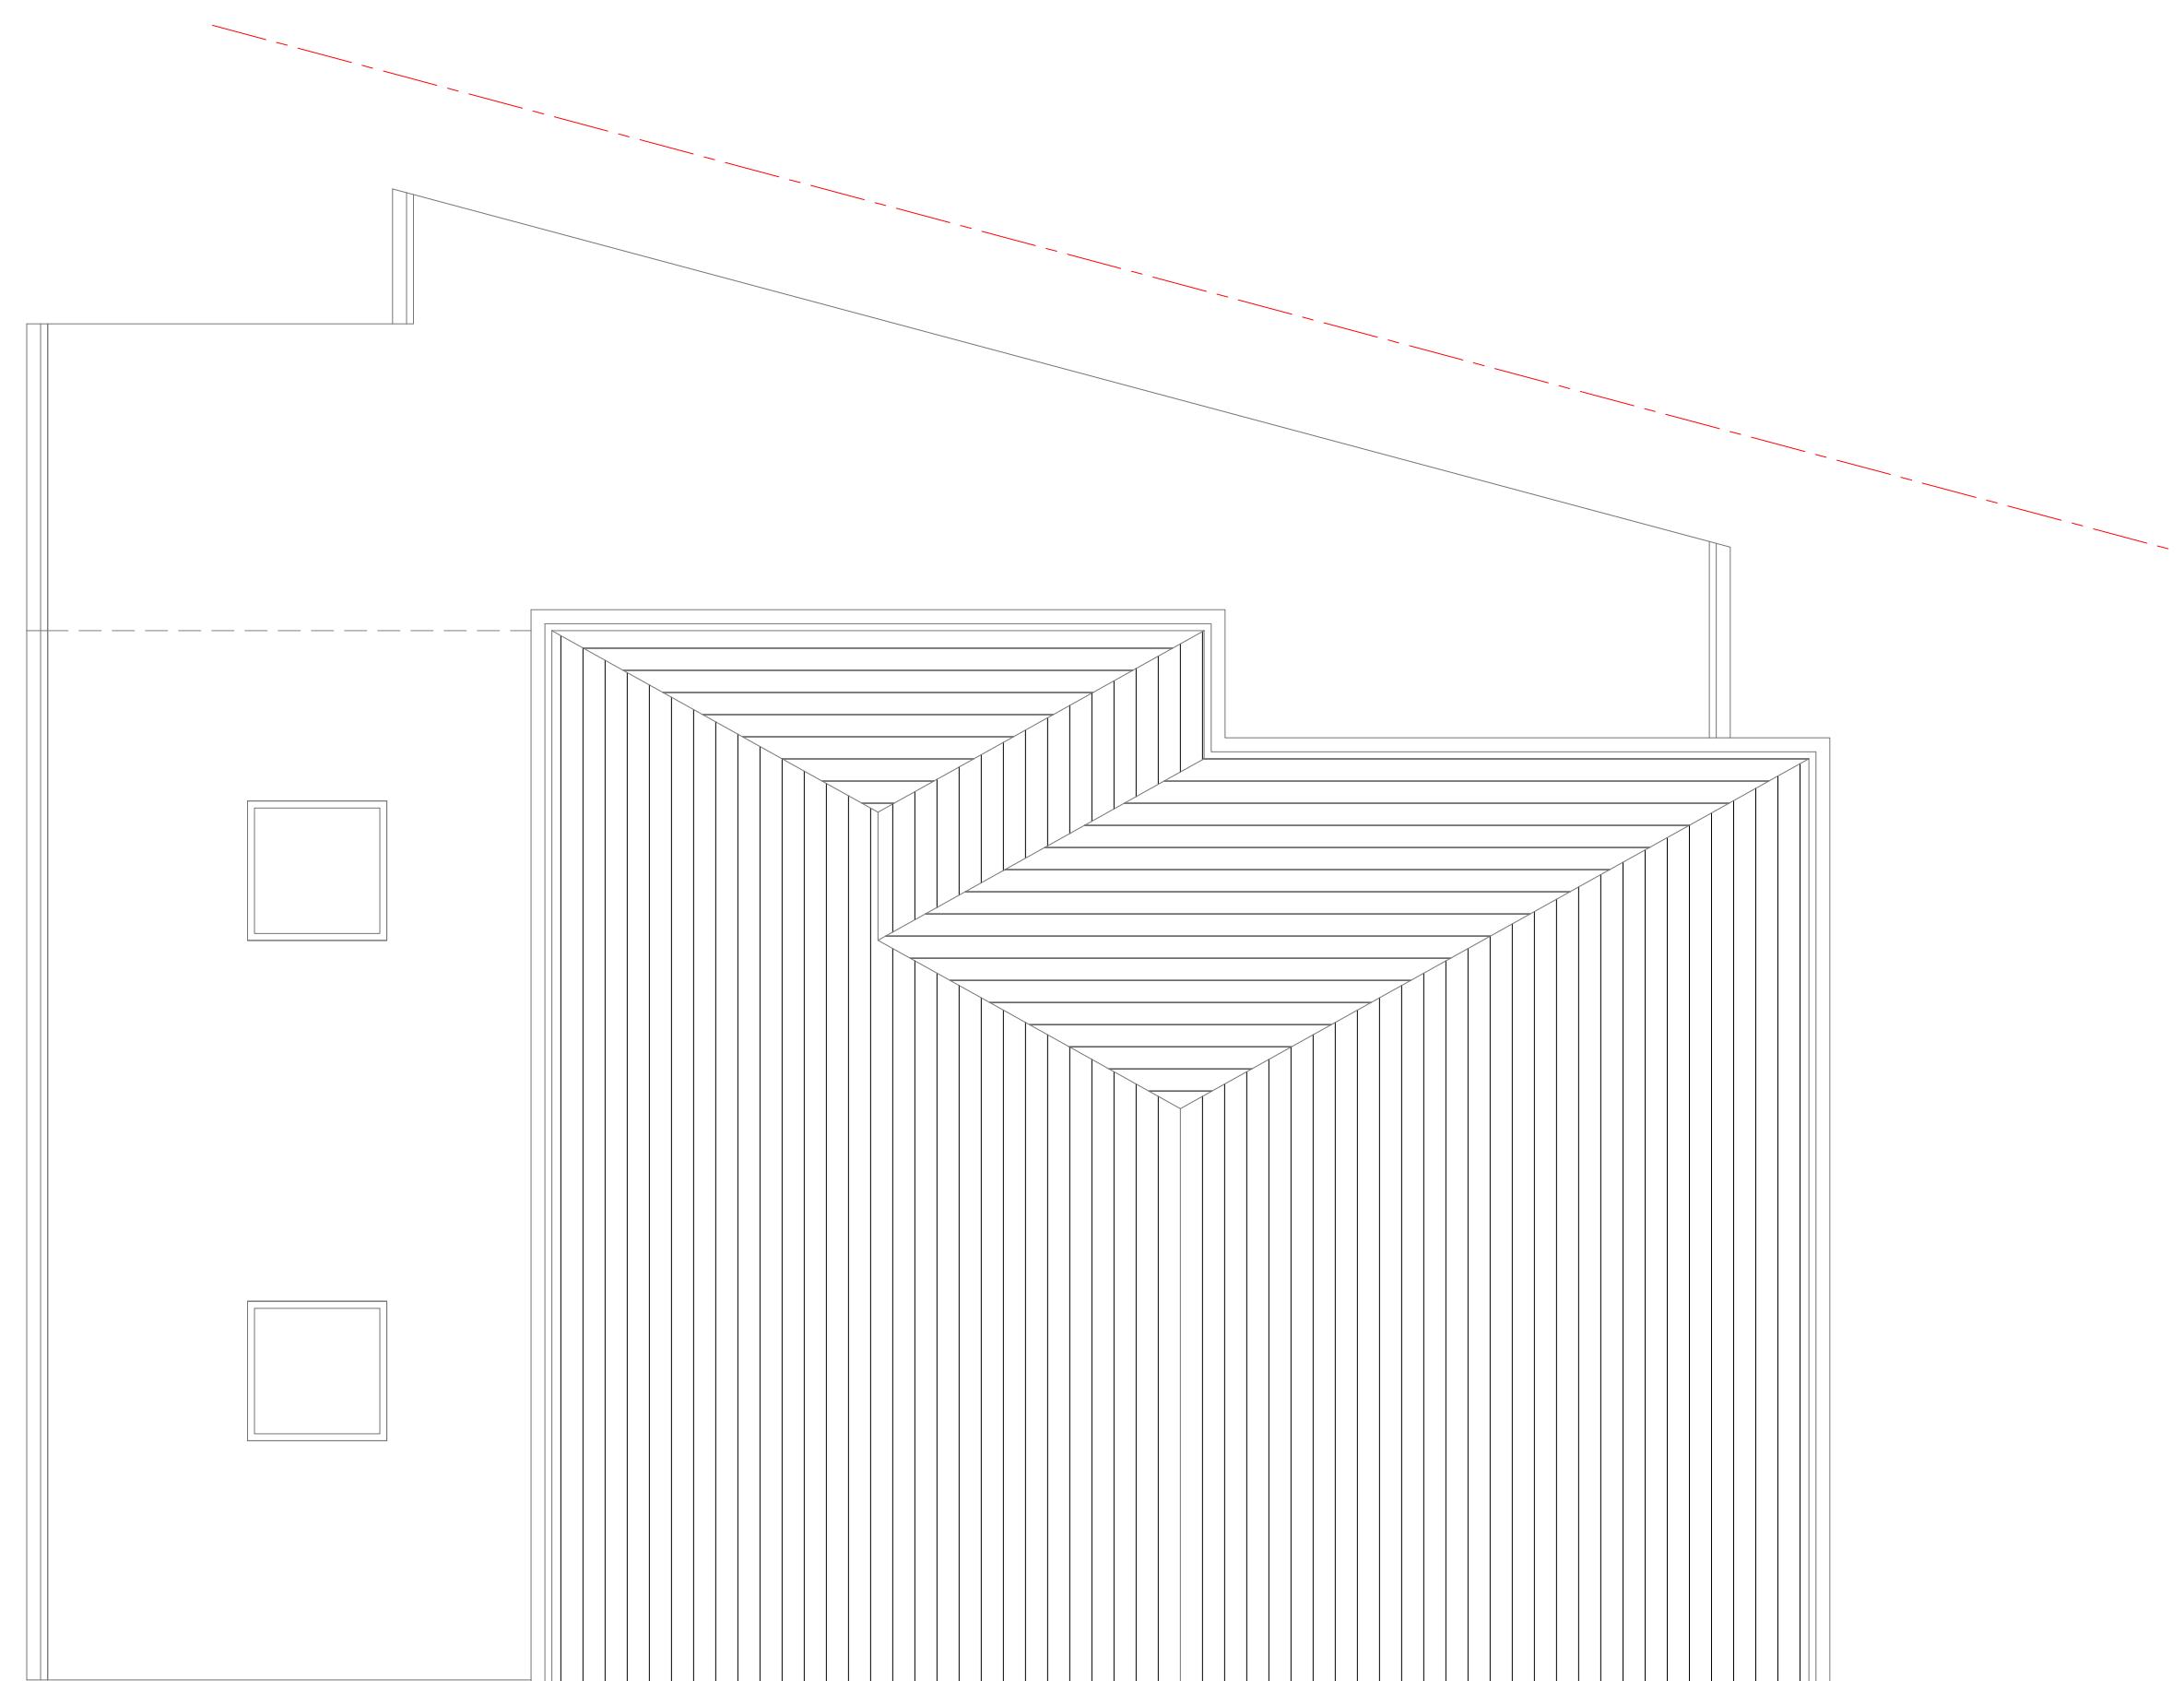

Site Address:

14 Dale Close
Pinner
HA5 3UU

Drawing Content:

Proposed Roof Plan

1

Drawings No:

14daleclose/2023/05

Drawings Scale:

1:50

Date Drawn:

18th July 2023

Drawn By:

KG

3

Planning Issue

7

5

Revision:

11
23

A

8

All work to comply with
current building regulations
and codes of practice


Do not scale from drawings
all dimensions to be checked
on site before the start of
any work

All Proposed External Materials to Match
Existing External Materials

Any Proposed Windows to Flank wall to be
Obscure Glazed and Non-Opening below
1.7m from FFL




Proposed Front Elevation
Scale 1:100

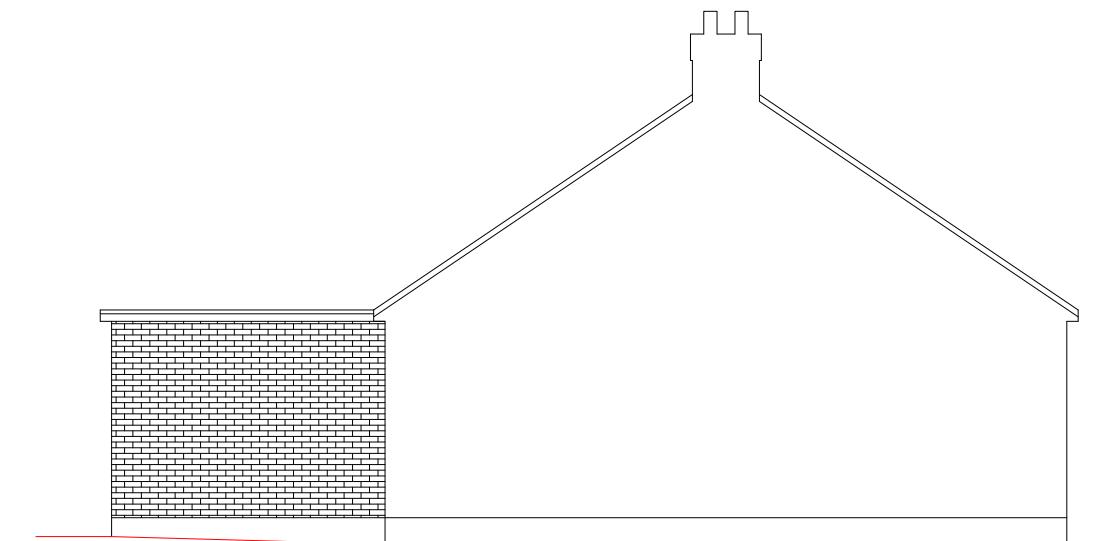


Proposed Side Elevation
Scale 1:100



Proposed Side Elevation
Scale 1:100

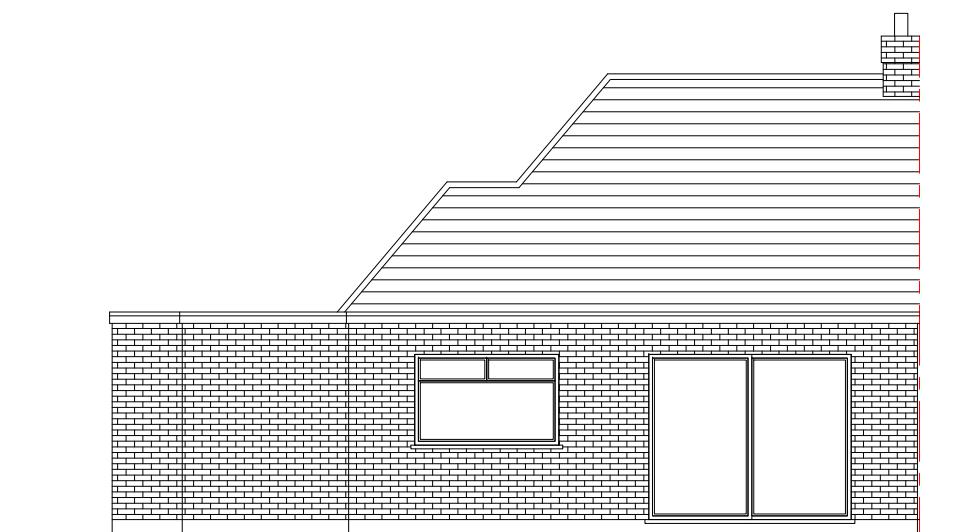

Proposed Rear Elevation
Scale 1:100

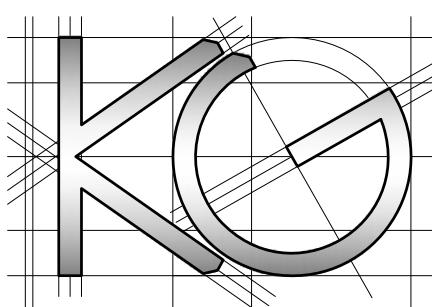

Site Address:

14 Dale Close
Pinner
HA5 3UU

Drawing Content:

Proposed Elevations

1

Drawings No:

14daleclose/2023/06

Date Drawn:

18th July 2023

Planning Issue

7

Drawings Scale:

1:100

Drawn By:

KG

Revision:

A

11
23


8

All work to comply with current building regulations and codes of practice

Do not scale from drawings
all dimensions to be checked
on site before the start of
any work

All Proposed External Materials to Match Existing External Materials



Any Proposed Windows to Flank wall to be
Obscure Glazed and Non-Opening below
1.7m from FFL

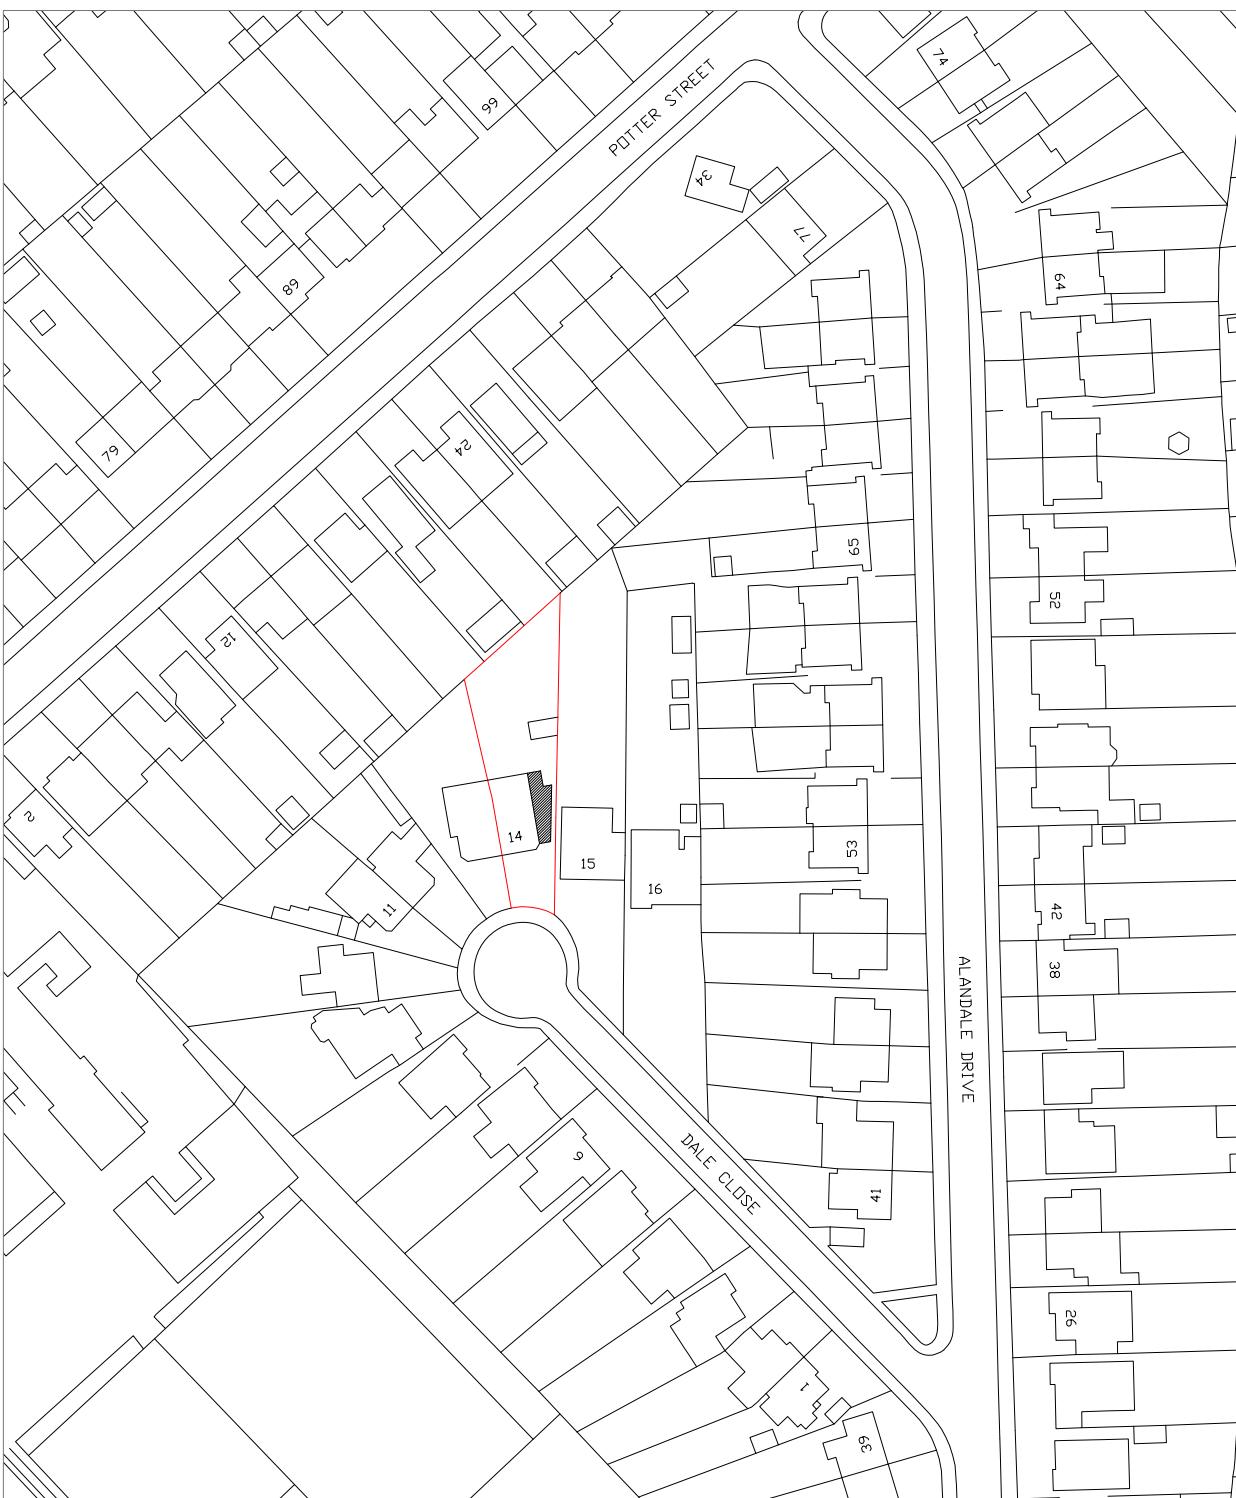

Location Plan Scale 1:1250



Block Plan Scale 1:500

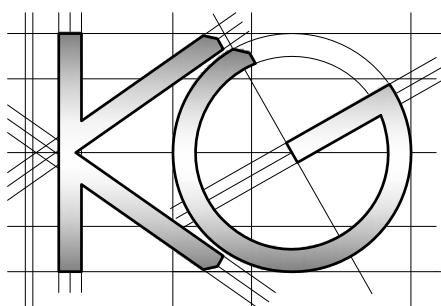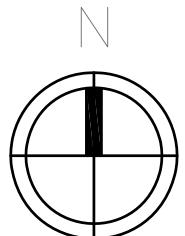

<u>Site Address:</u> 14 Dale Close Pinner HA5 3UU	<u>Drawing Content:</u> Location Plan	<u>Drawings No:</u> 14daleclose/2023/11	<u>Date Drawn:</u> 18th July 2023	Planning Issue					
				3	5	7			
1	Block Plan	<u>Drawings Scale:</u> 1:1250/500	<u>Drawn By:</u> KG	6	<u>Revision:</u>	A	B		
					$\frac{10}{23}$	$\frac{11}{23}$			8