
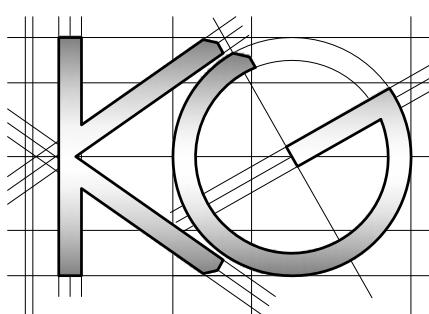


All work to comply with
current building regulations
and codes of practice

Do not scale from drawings
all dimensions to be checked
on site before the start of
any work

All Proposed External Materials to Match
Existing External Materials

Any Proposed Windows to Flank wall to be
Obscure Glazed and Non-Opening below
1.7m from FFL

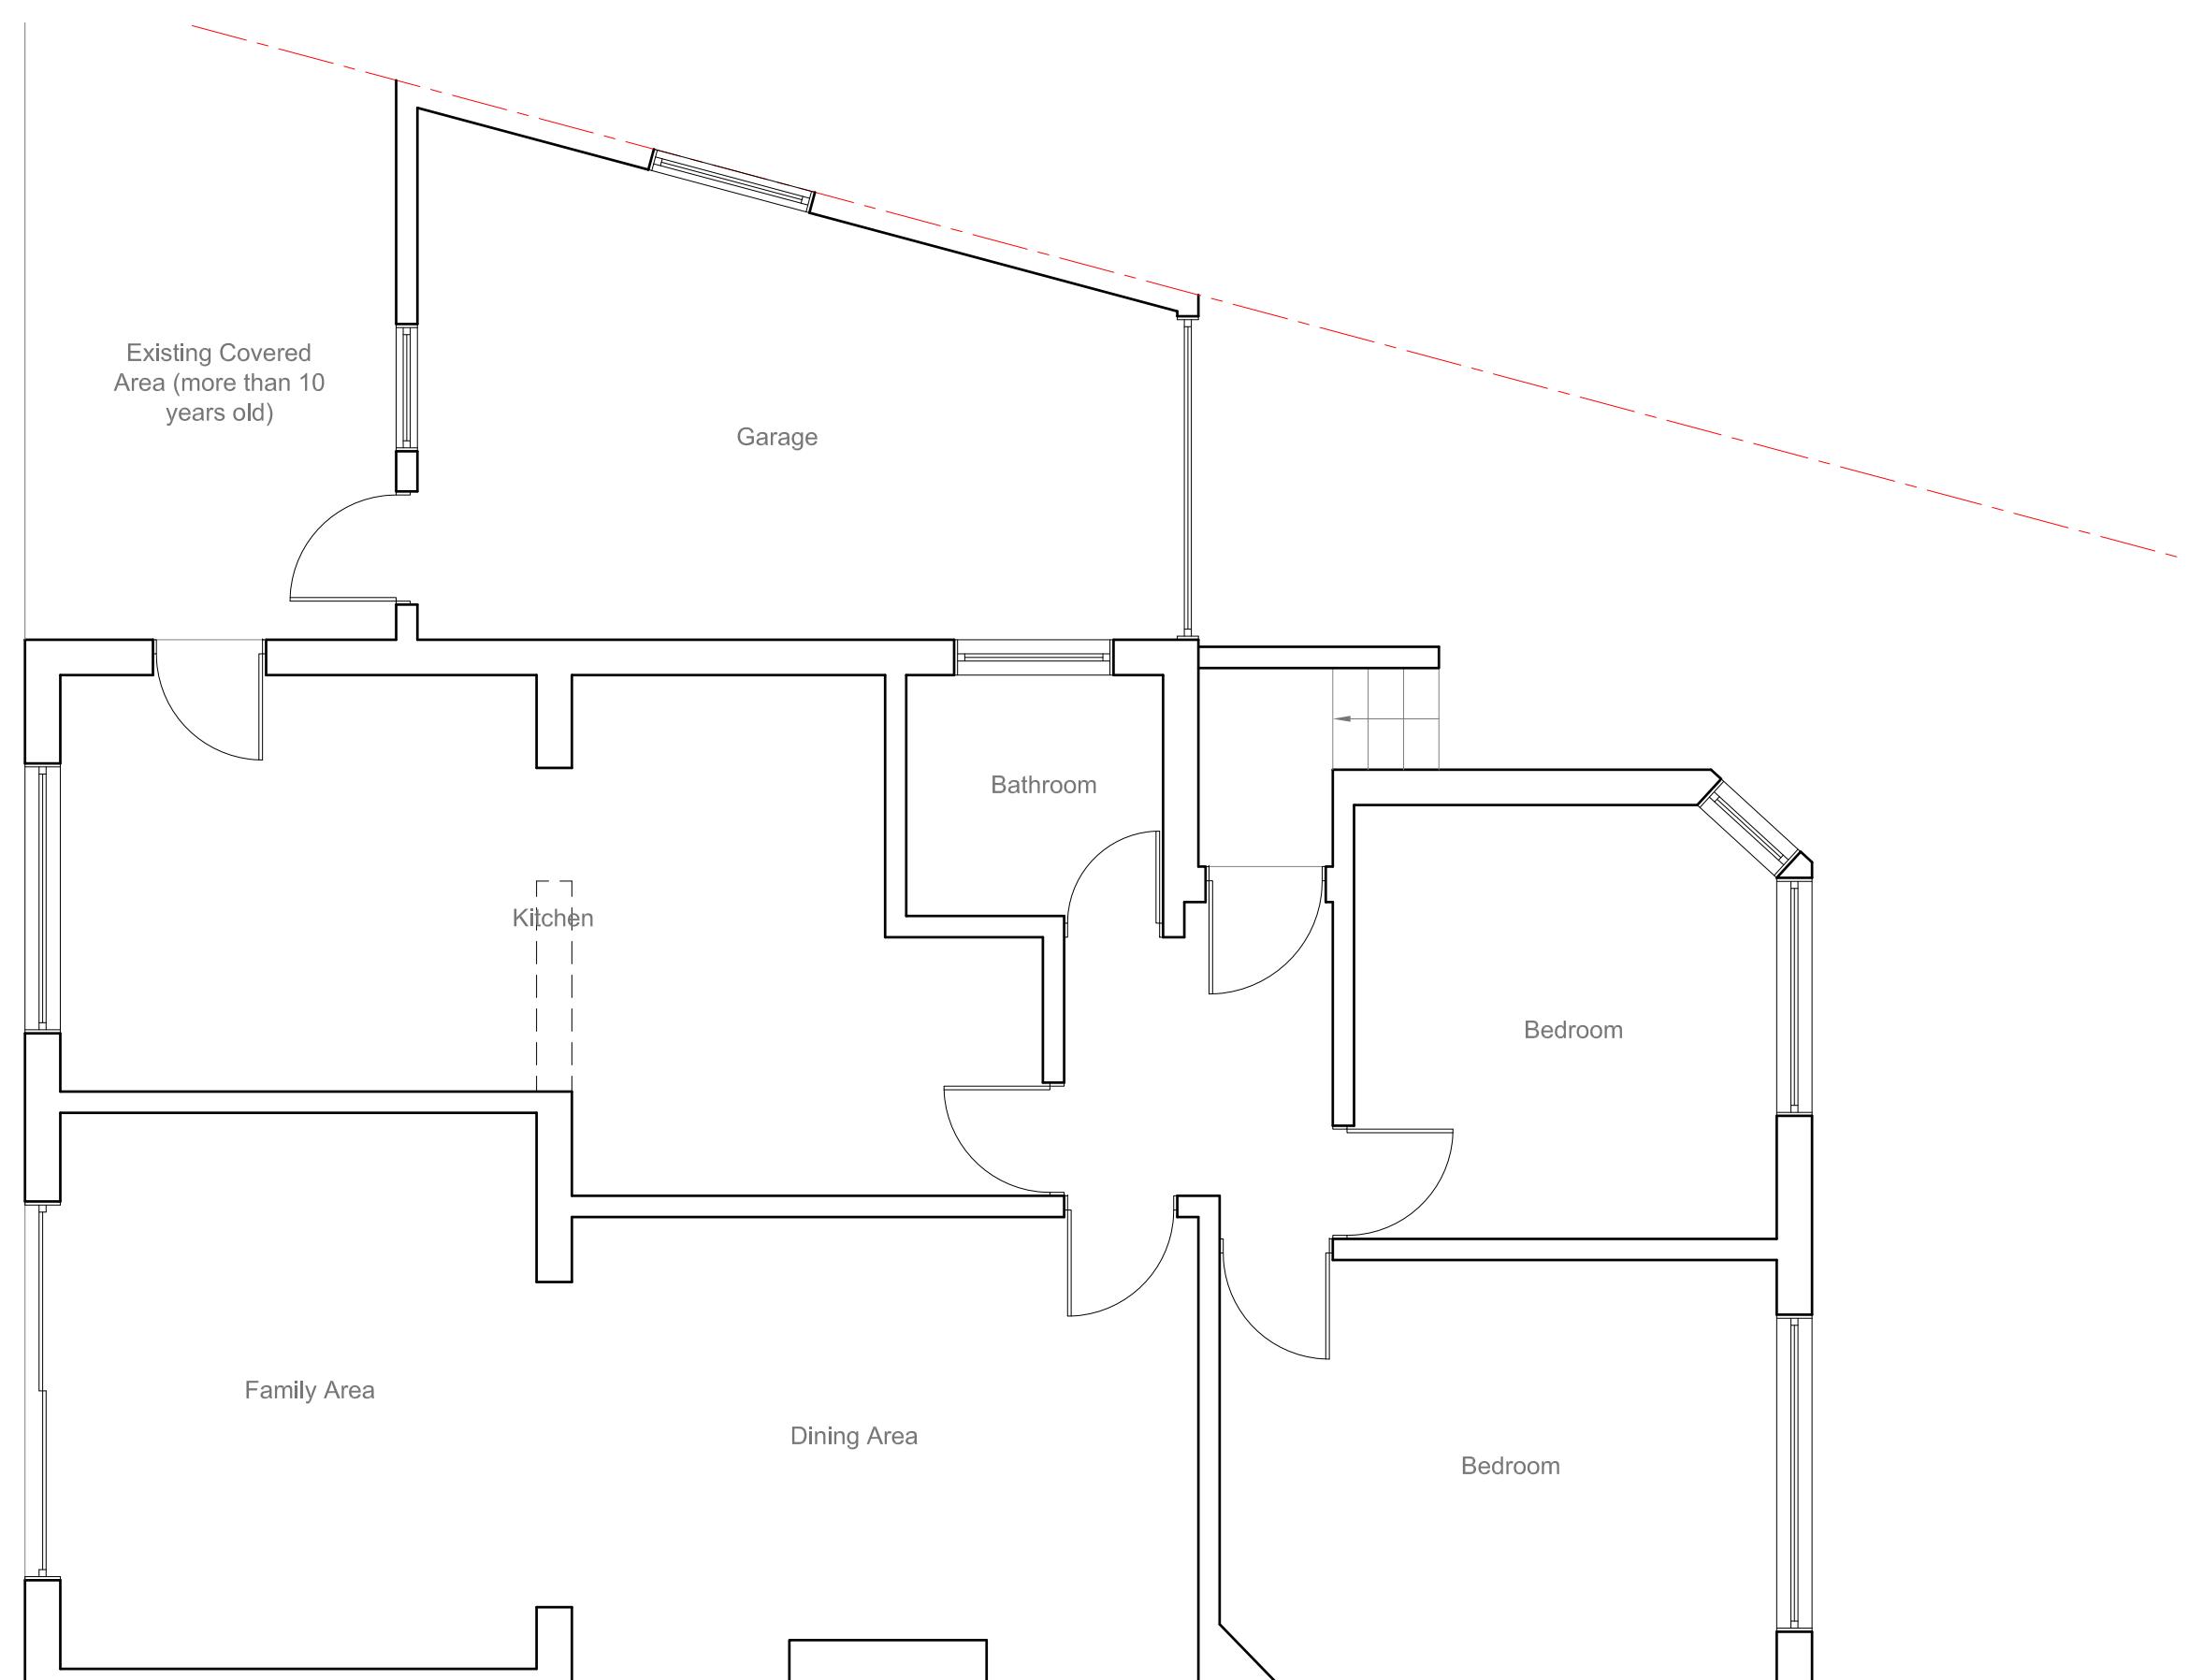



<u>Site Address:</u> 14 Dale Close Pinner HA5 3UU	<u>Drawing Content:</u> Existing Ground Floor Plan	<u>Drawings No:</u> 14daleclose/2023/01	<u>Date Drawn:</u> 18th July 2023	<u>Planning Issue</u>
		<u>Drawings Scale:</u> 1:50	<u>Drawn By:</u> KG	<u>Revision:</u> 8

All work to comply with
current building regulations
and codes of practice

Do not scale from drawings
all dimensions to be checked
on site before the start of
any work

All Proposed External Materials to Match
Existing External Materials

Any Proposed Windows to Flank wall to be
Obscure Glazed and Non-Opening below
1.7m from FFL

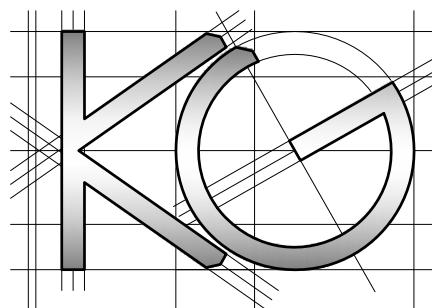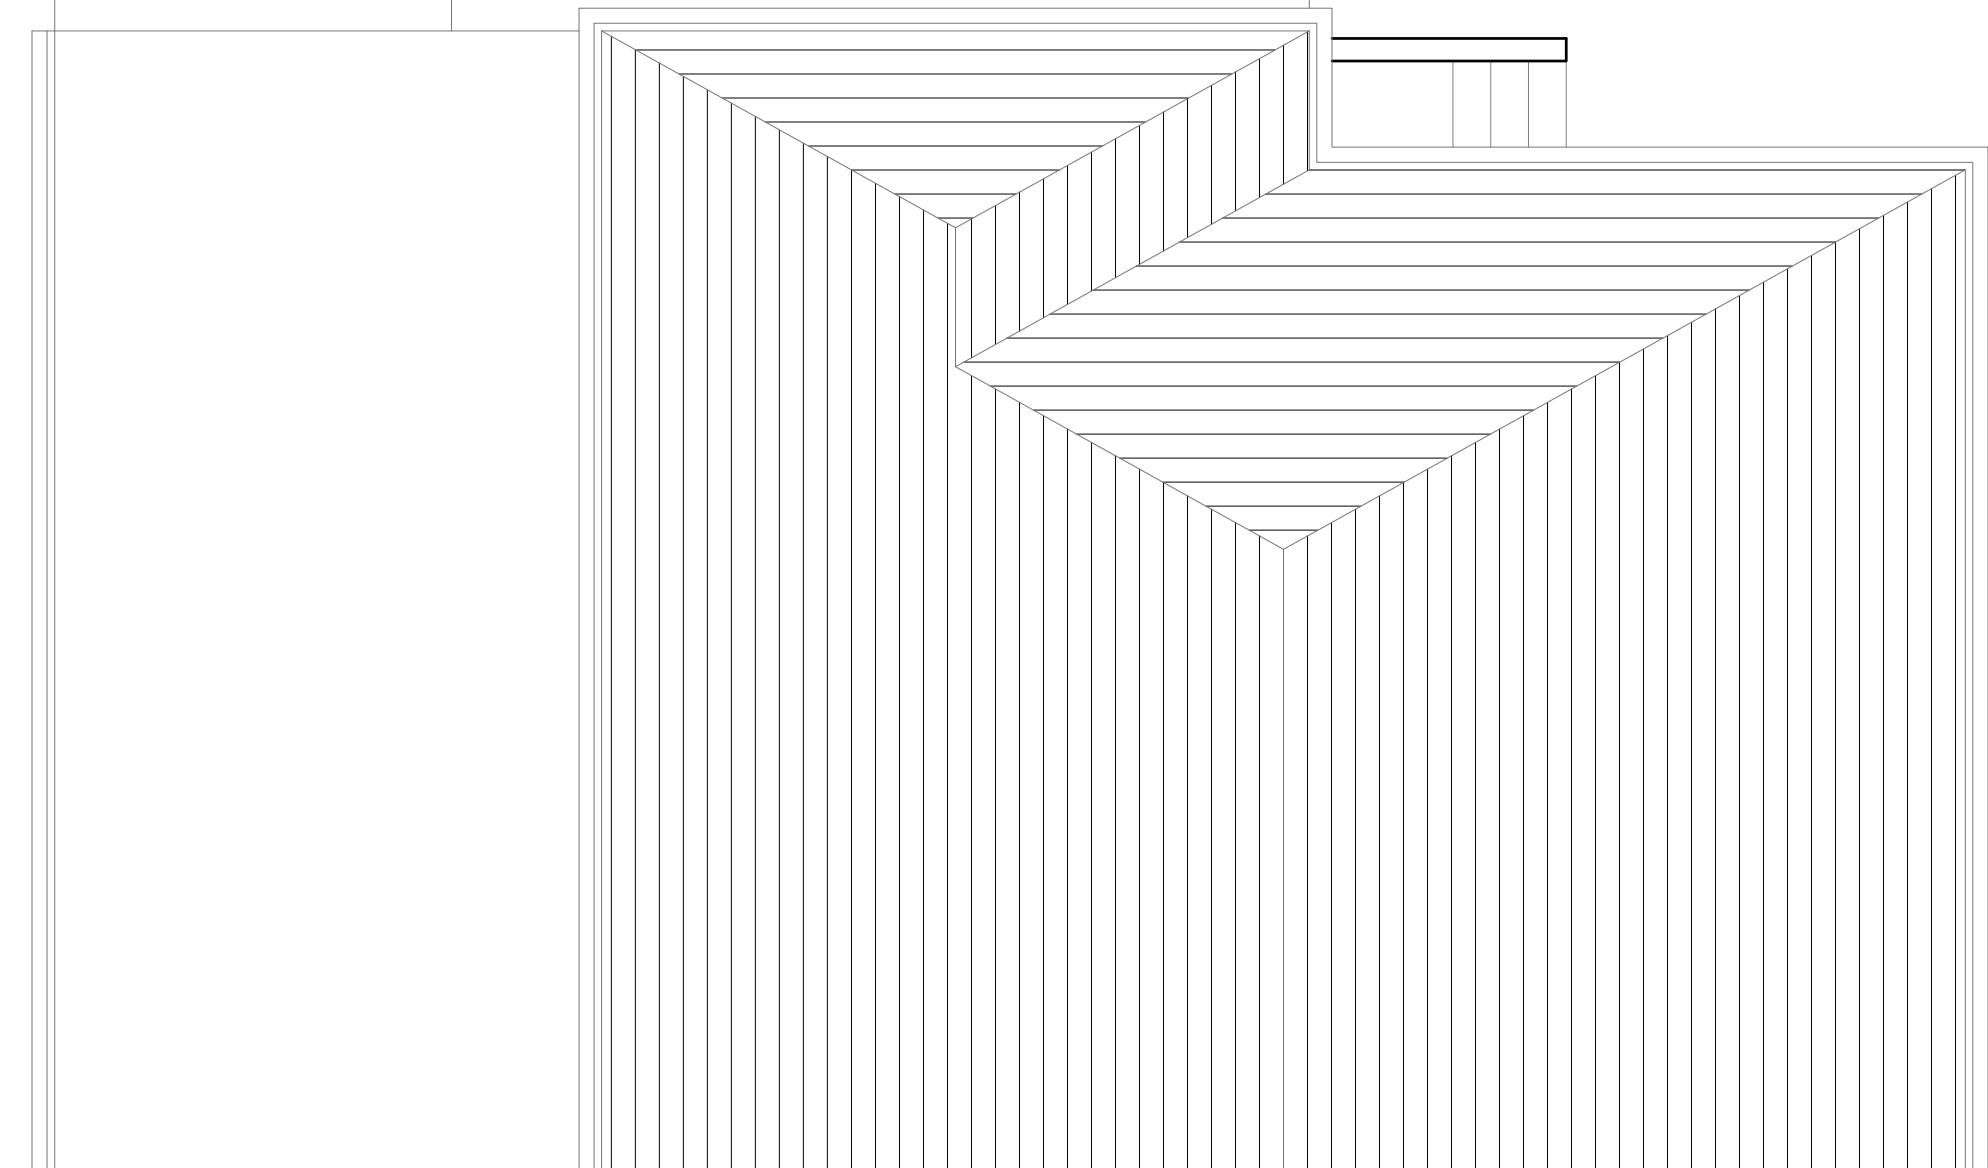

Site Address:

14 Dale Close
Pinner
HA5 3UU

Drawing Content:

Existing Roof Plan

1

Drawings No:

14daleclose/2023/02

2

Date Drawn:

18th July 2023

3

Drawings Scale:

1:50

Drawn By:

KG

4

Planning Issue

7

Revision:

8

5



6

All work to comply with
current building regulations
and codes of practice

Do not scale from drawings
all dimensions to be checked
on site before the start of
any work

All Proposed External Materials to Match
Existing External Materials

Any Proposed Windows to Flank wall to be
Obscure Glazed and Non-Opening below
1.7m from FFL

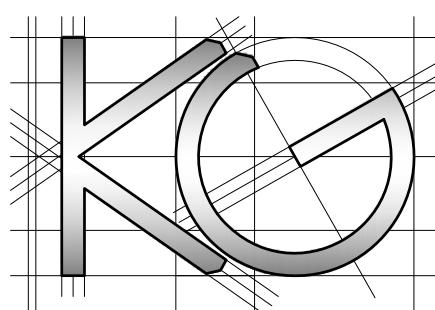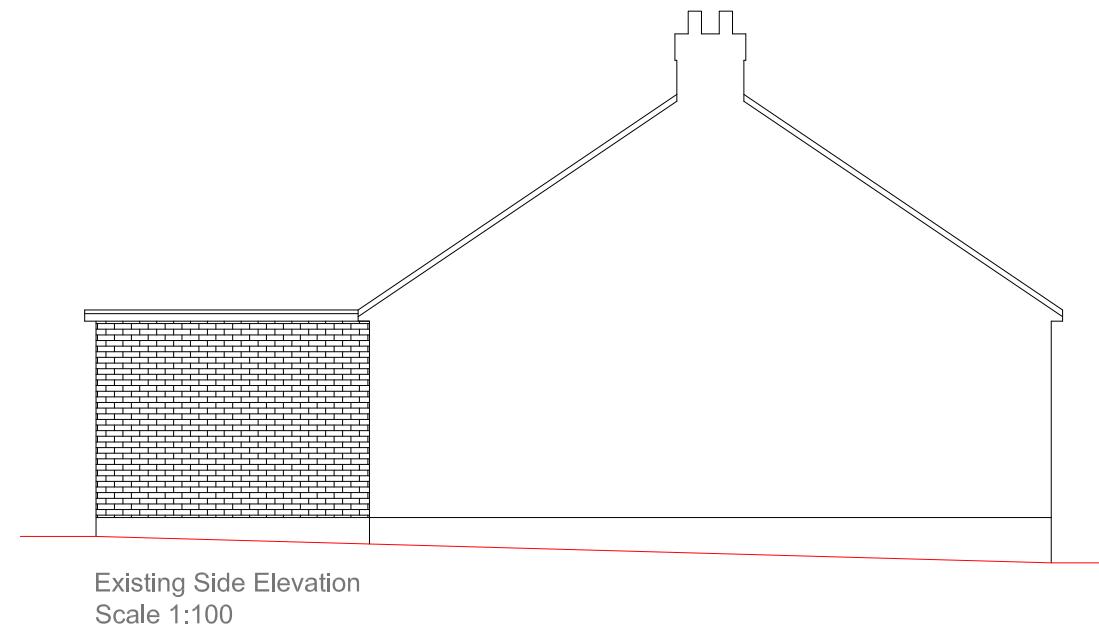

Site Address:

14 Dale Close
Pinner
HA5 3UU

Drawing Content:

Existing Elevations

1

Drawings No:

14daleclose/2023/03

Drawings Scale:

1:100

Date Drawn:

18th July 2023

Drawn By:

KG

Planning Issue

7

Revision:



8

All work to comply with
current building regulations
and codes of practice

Do not scale from drawings
all dimensions to be checked
on site before the start of
any work

All Proposed External Materials to Match
Existing External Materials

Any Proposed Windows to Flank wall to be
Obscure Glazed and Non-Opening below
1.7m from FFL

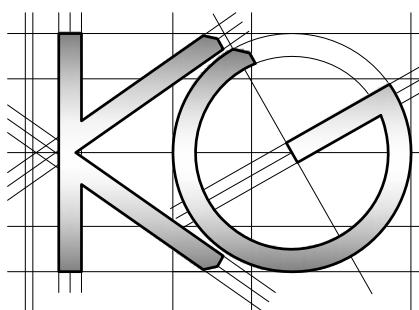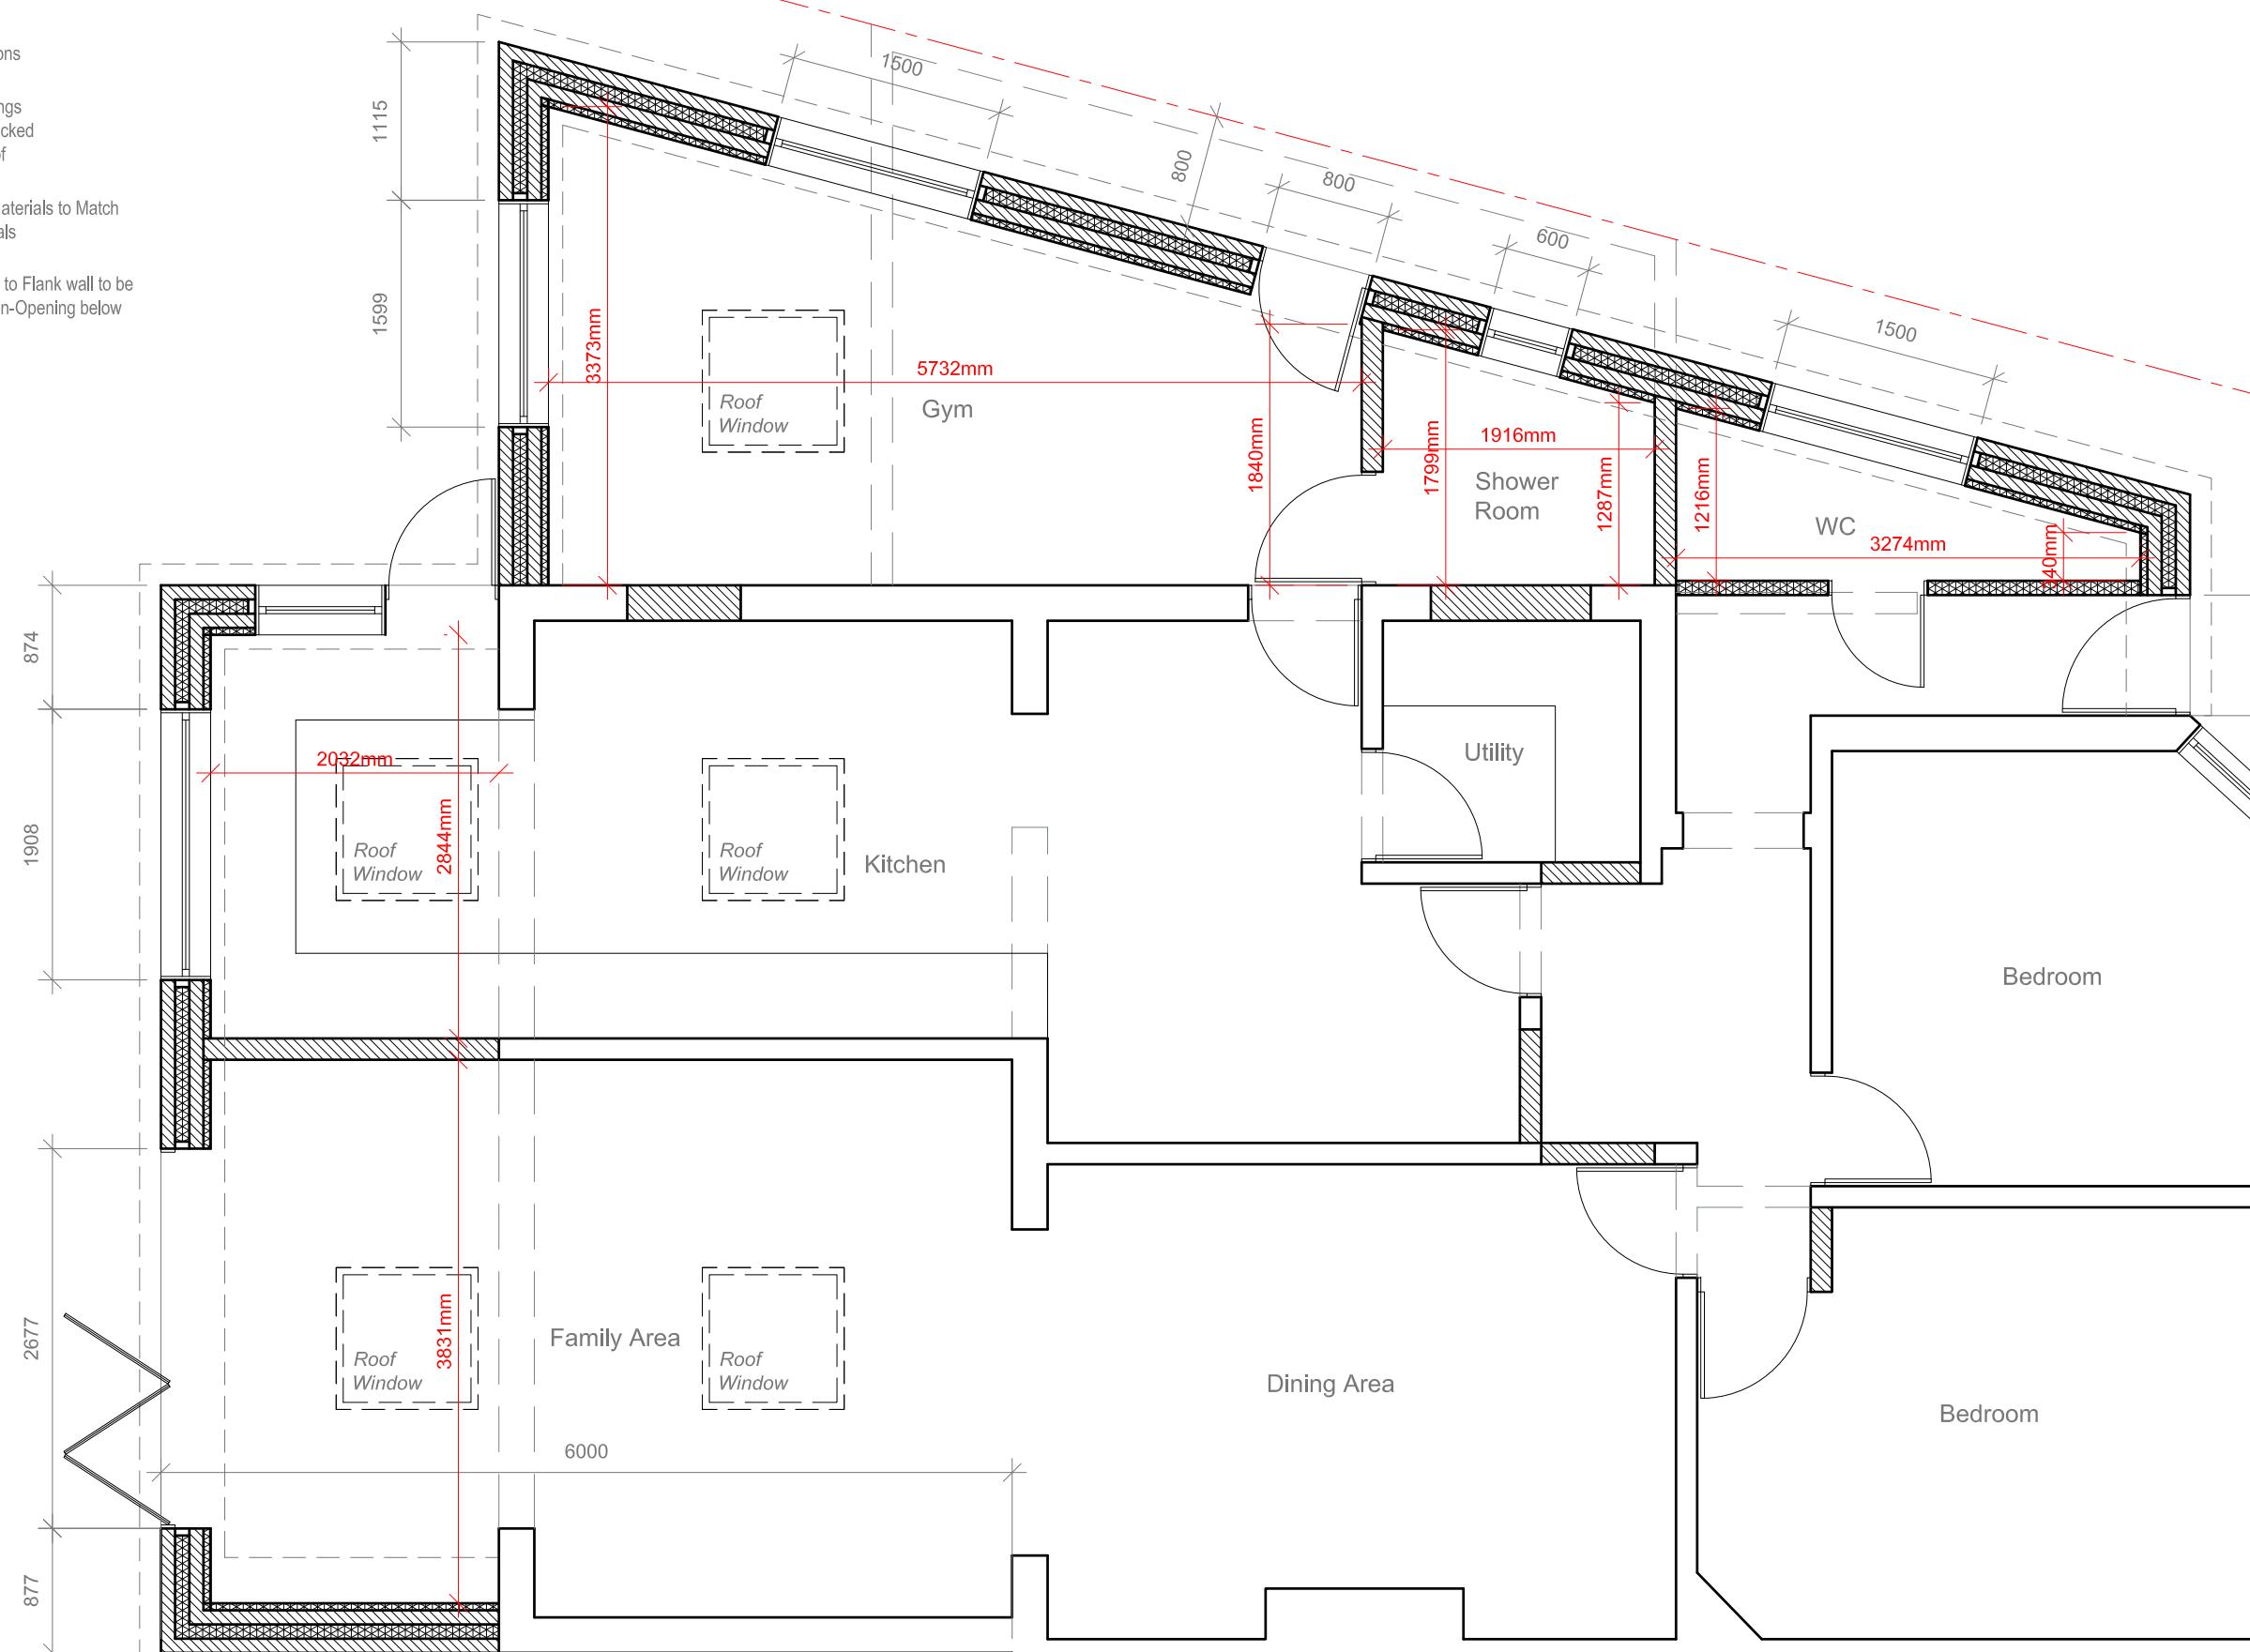

Site Address:
14 Dale Close
Pinner
HA5 3UU

Drawing Content:
Proposed Ground Floor Plan

1

Drawings No:
14daleclose/2023/04

Drawings Scale:
1:50

2

Date Drawn:
18th July 2023

Drawn By:
KG

3

Planning Issue
7

Revision:
8

4

5



6

All work to comply with
current building regulations
and codes of practice

Do not scale from drawings
all dimensions to be checked
on site before the start of
any work

All Proposed External Materials to Match
Existing External Materials

Any Proposed Windows to Flank wall to be
Obscure Glazed and Non-Opening below
1.7m from FFL

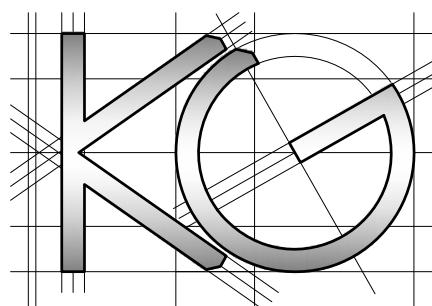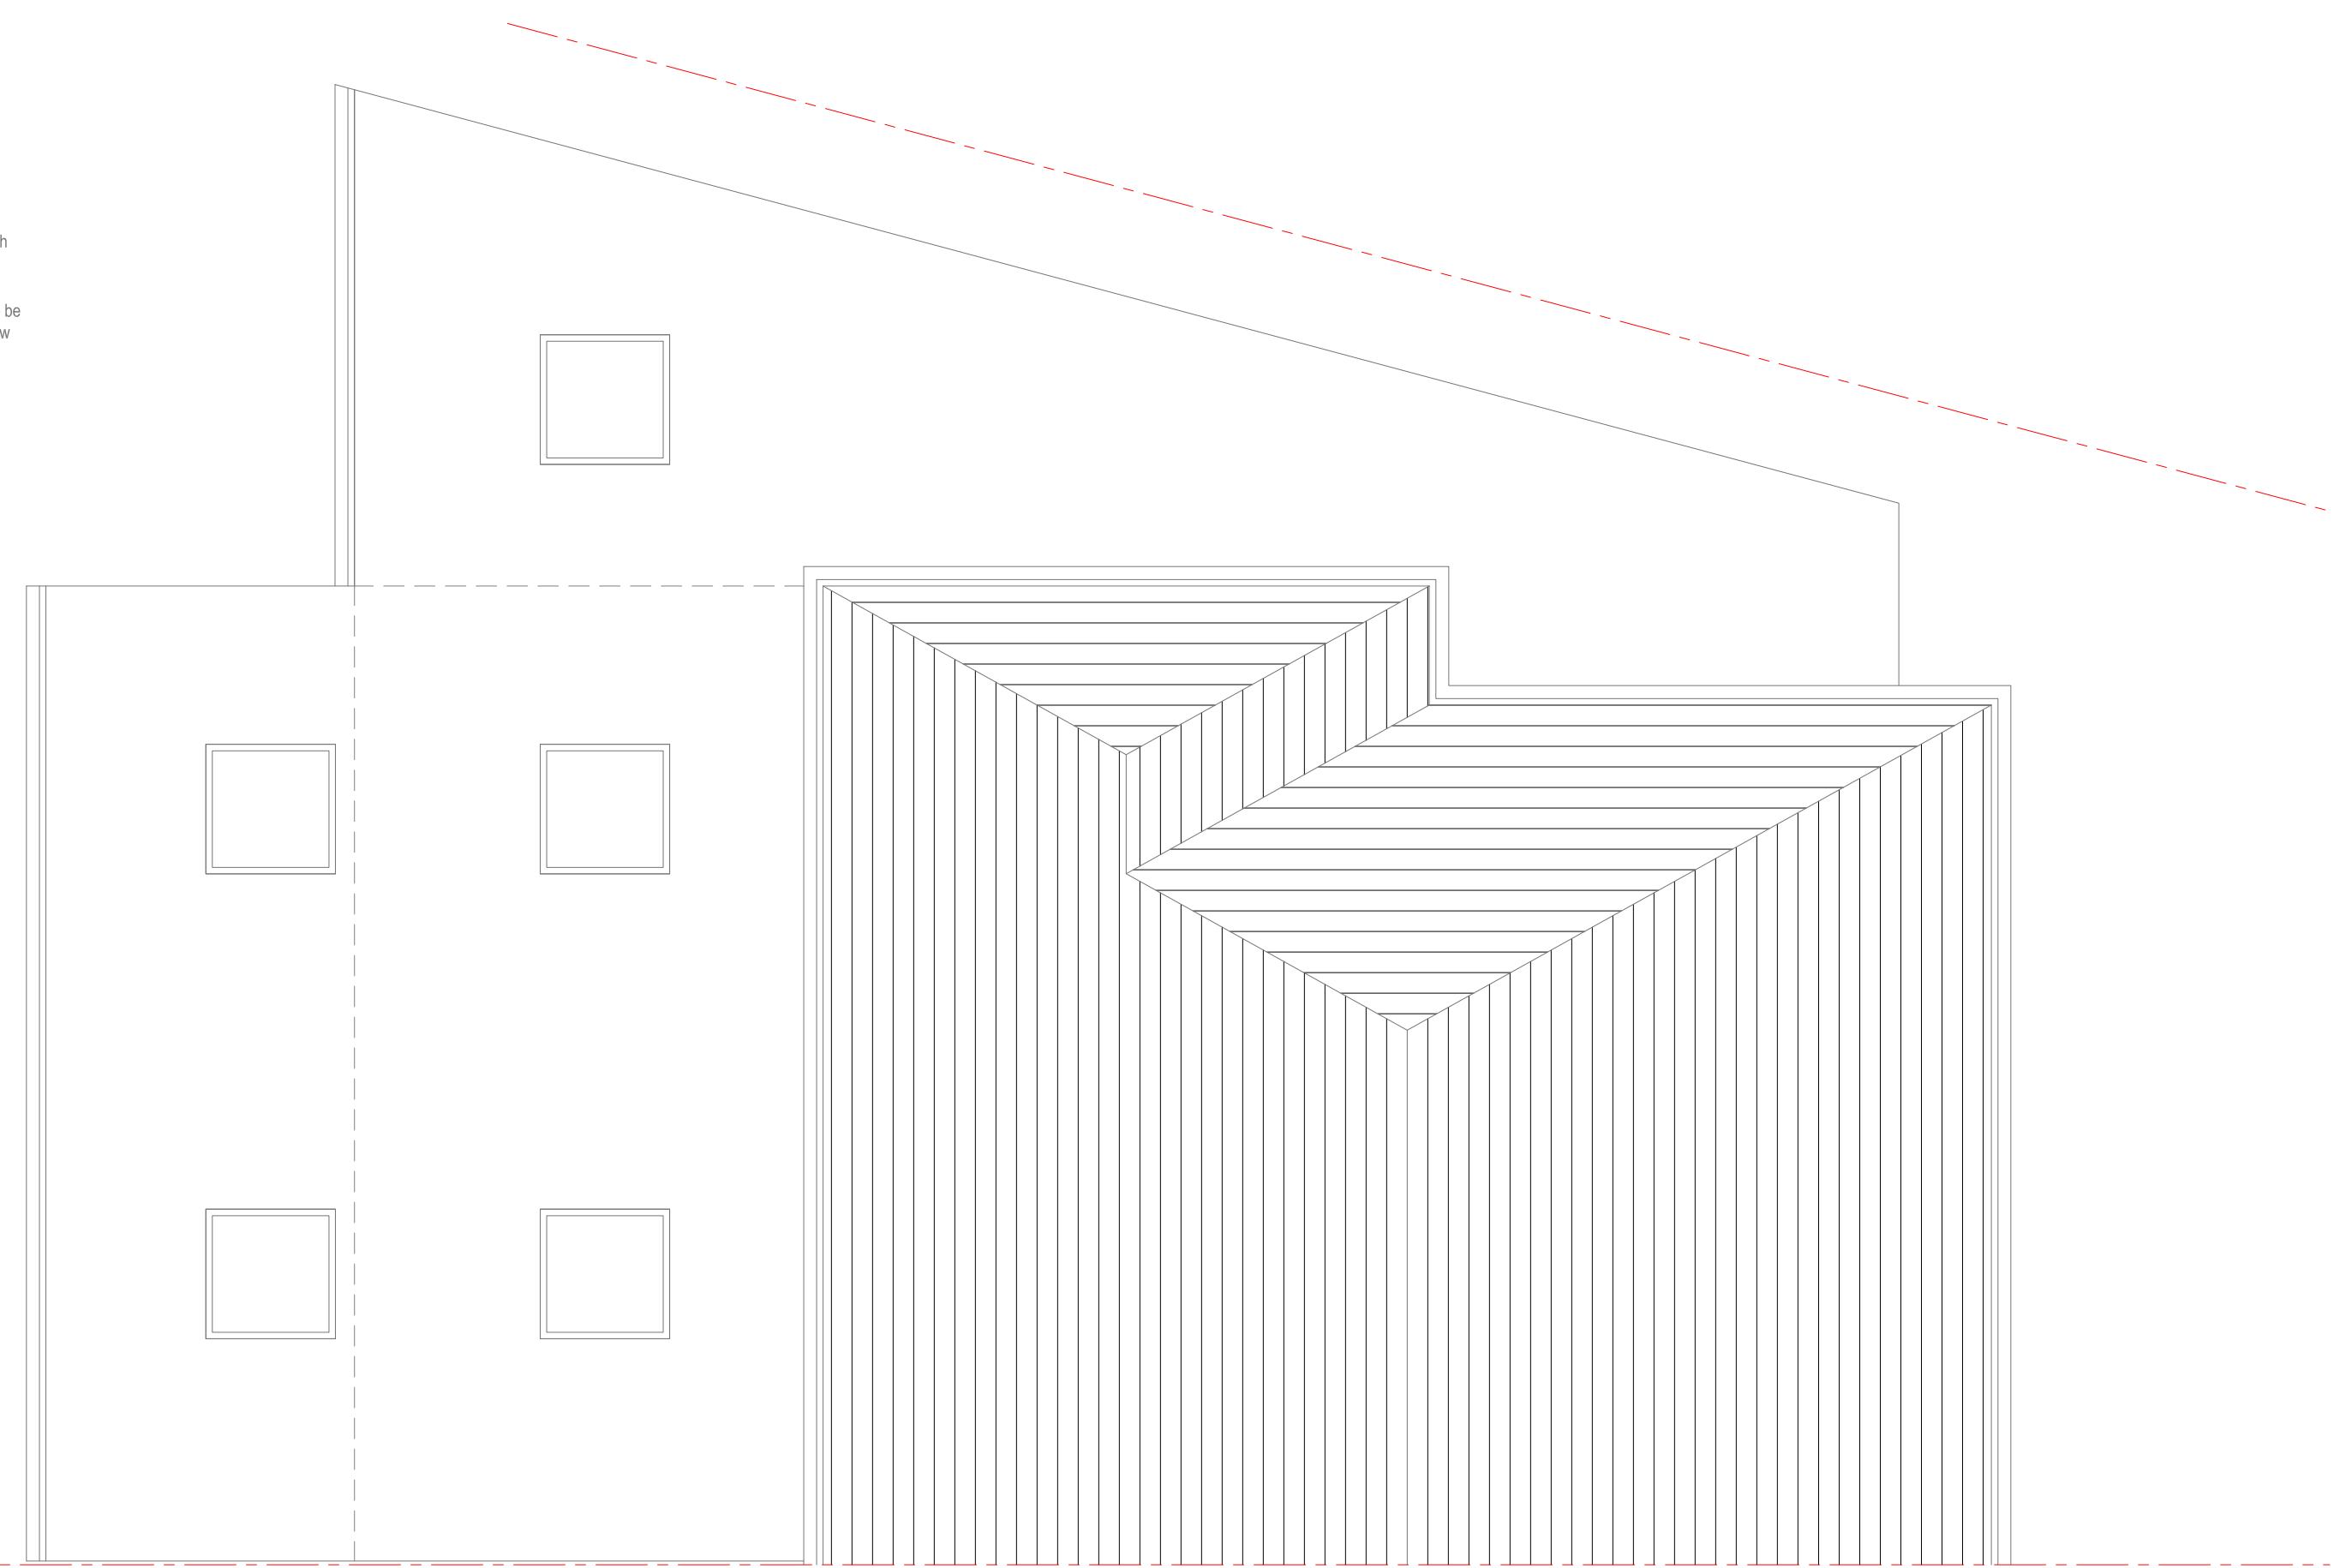

Site Address:
14 Dale Close
Pinner
HA5 3UU

Drawing Content:
Proposed Roof Plan

1

Drawings No:
14daleclose/2023/05

Drawings Scale:
1:50

2

Date Drawn:
18th July 2023

3

4

5

6

7

8

9

Planning Issue

All work to comply with
current building regulations
and codes of practice


Do not scale from drawings
all dimensions to be checked
on site before the start of
any work

All Proposed External Materials to Match
Existing External Materials

Any Proposed Windows to Flank wall to be
Obscure Glazed and Non-Opening below
1.7m from FFL



Proposed Front Elevation
Scale 1:100

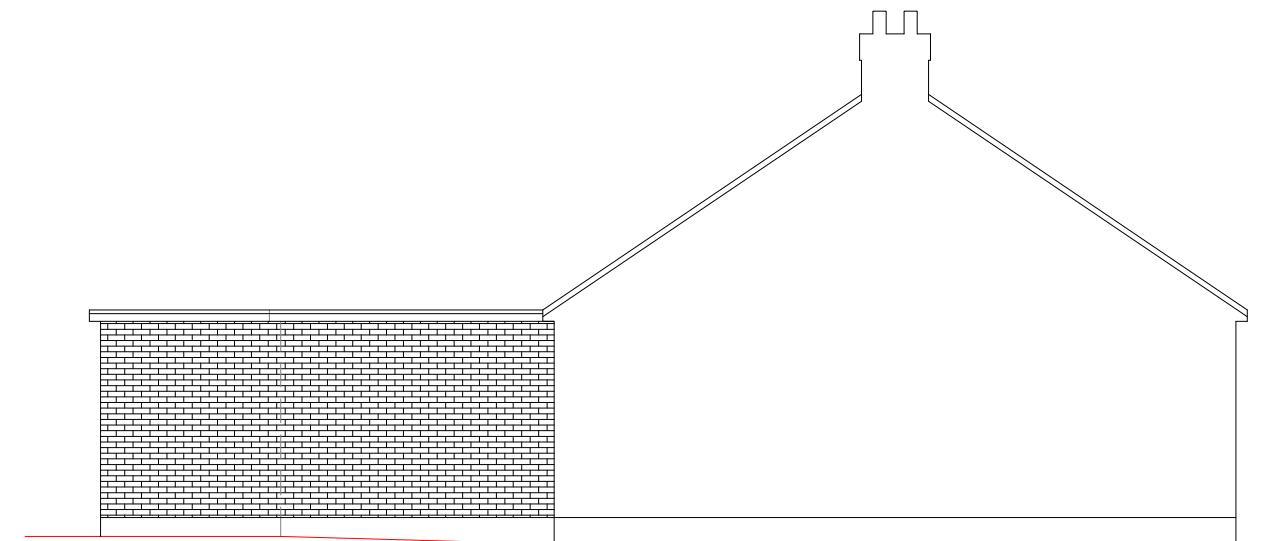


Proposed Side Elevation
Scale 1:100



Proposed Side Elevation
Scale 1:100



Proposed Rear Elevation
Scale 1:100

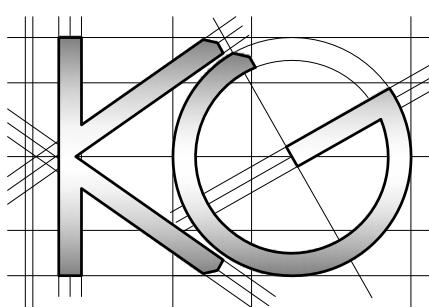

Site Address:

14 Dale Close
Pinner
HA5 3UU

Drawing Content:

Proposed Elevations

Drawings No:

14daleclose/2023/06

Drawings Scale:

1:100

Date Drawn:

18th July 2023

Drawn By:

KG

Planning Issue

7

Revision:

8