





Scale bar scale 1: 100

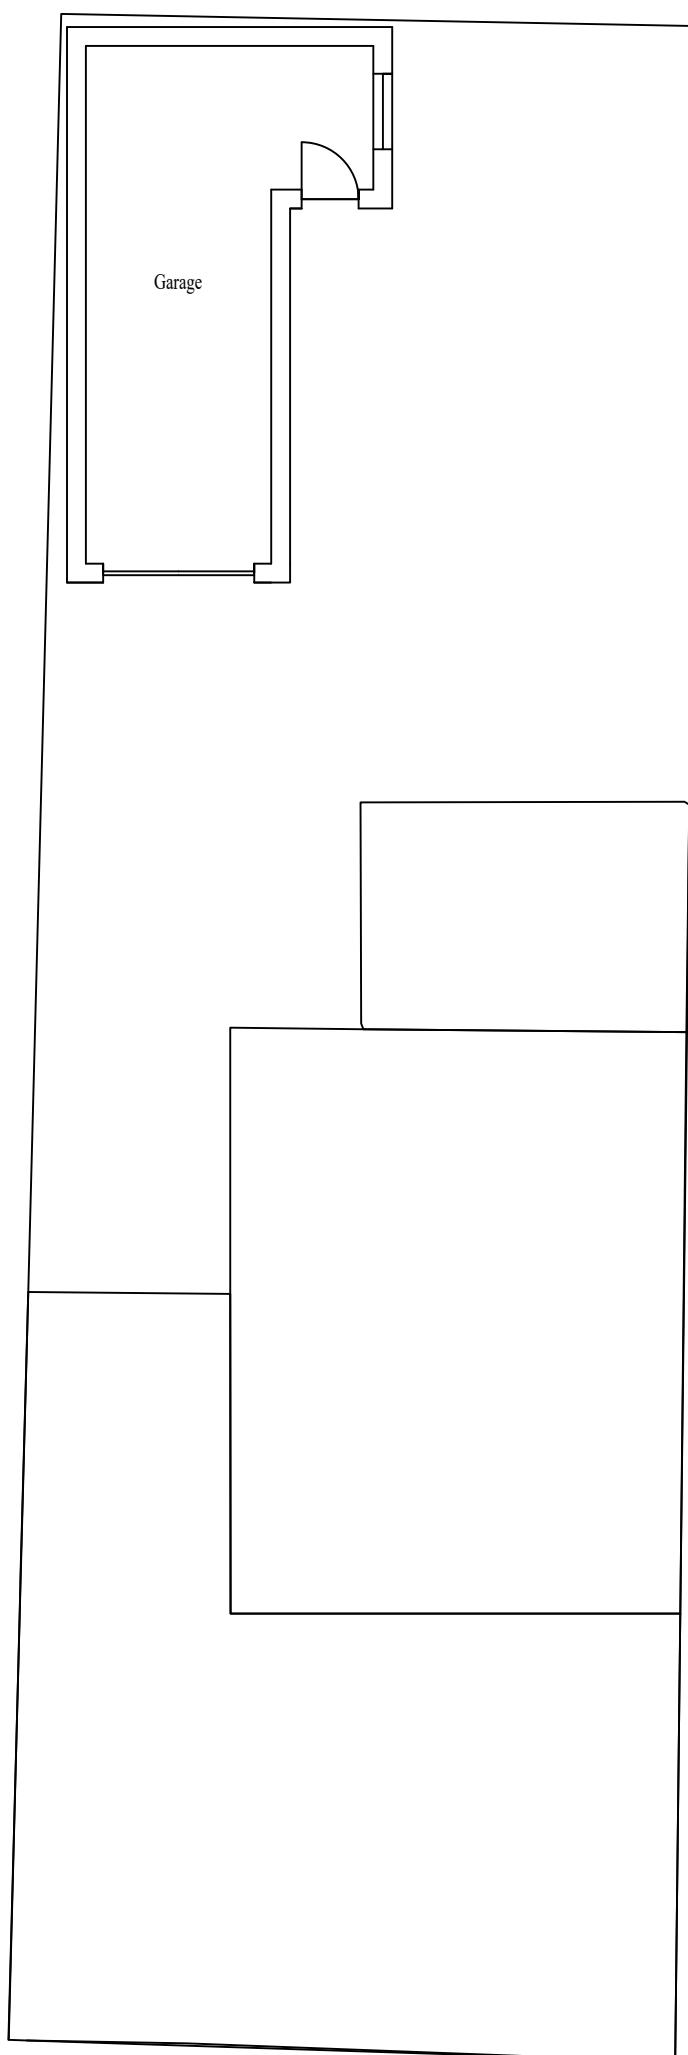

Existing ground floor plan

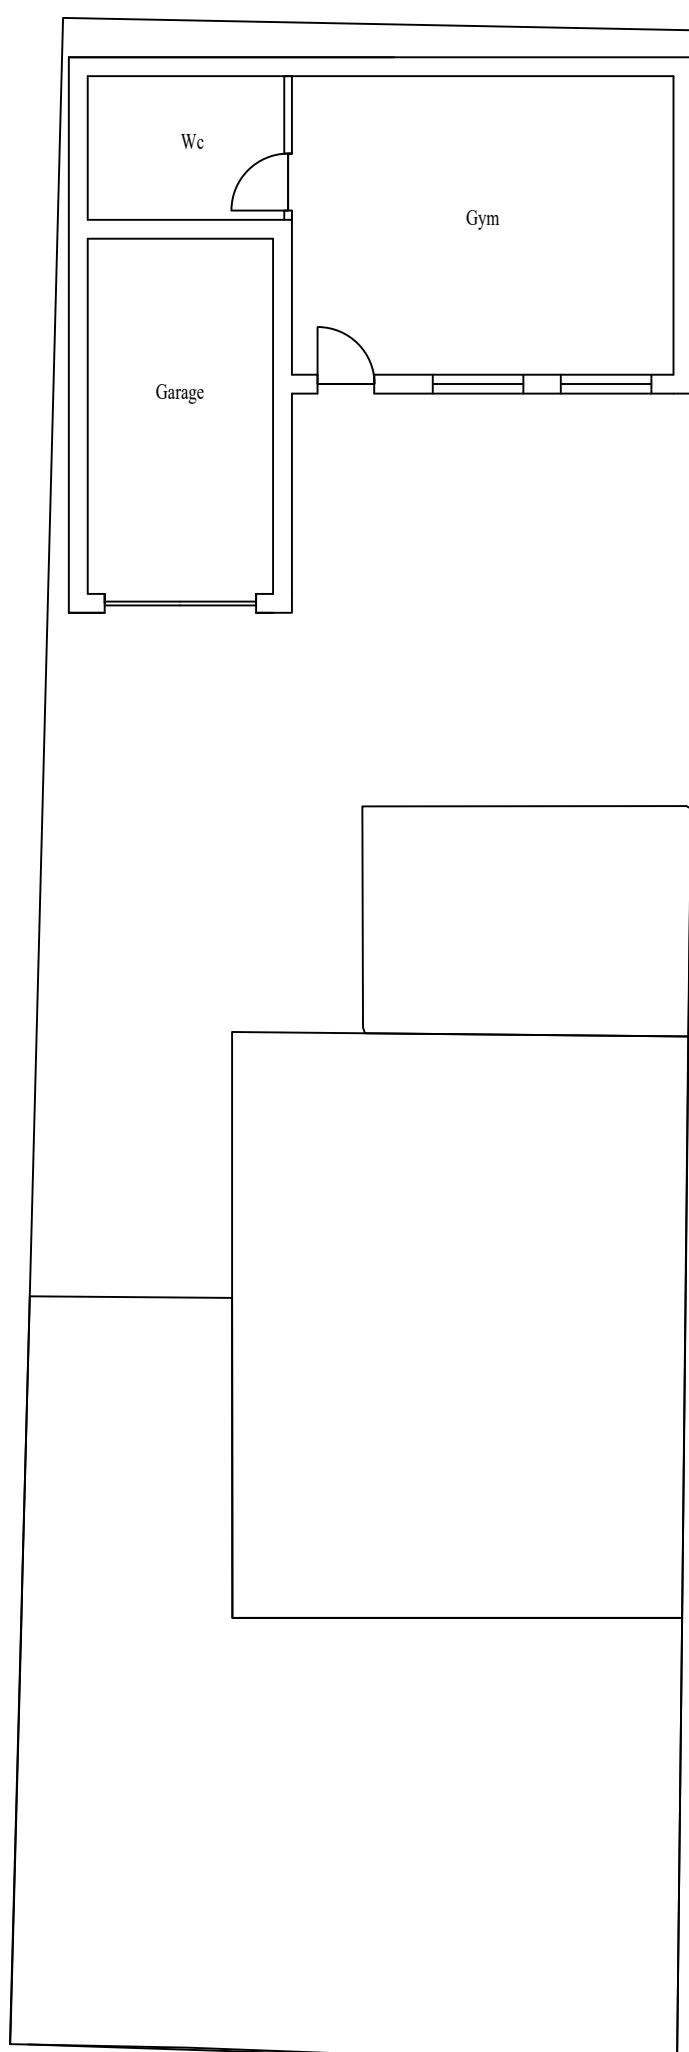

Proposed ground floor plan

| No. | Revision/Issue | Date |
|--|----------------|------|
| | | |
| | | |
| | | |
| KVL Designs Ltd. | | |
| kvldesignsld@hotmail.com | | |
| Title : Erection of outbuilding in rear garden | | |
| at | | |
| 25 Shakespeare Ave | | |
| Hayes, UB4 0BB | | |
| DWG no. 25/Sha/01 | | |
| 19/02/24 | | |
| 1:100 @ A3 | | |

