




Proposed Front elevation

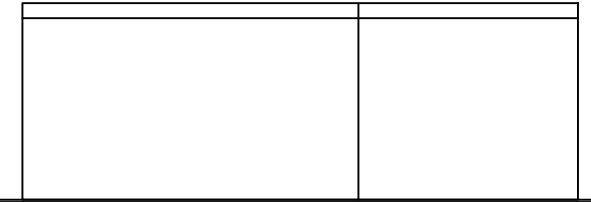


Proposed side elevation

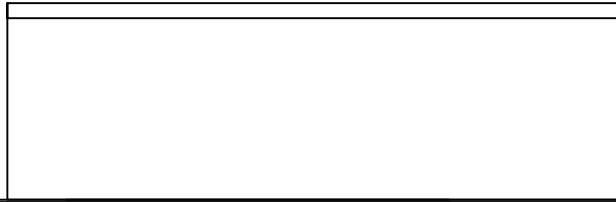

Proposed rear elevation

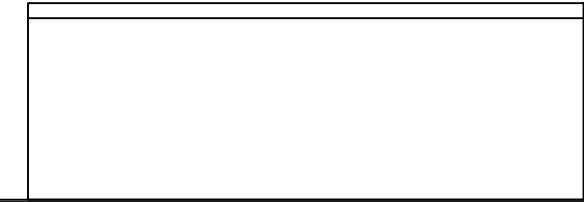

Proposed side elevation

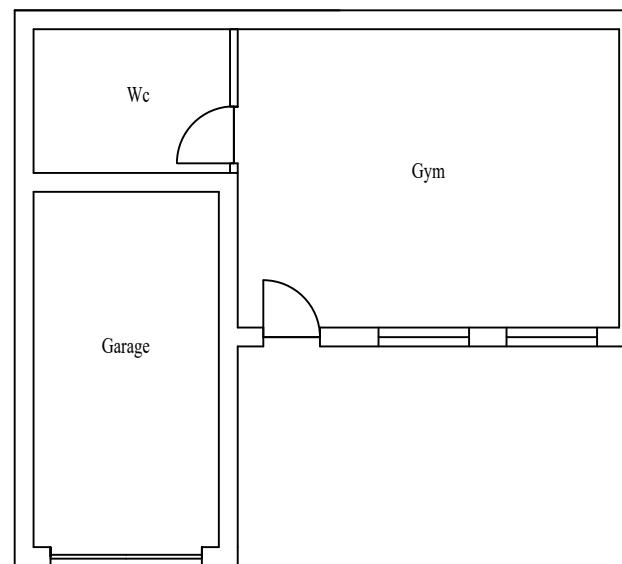

Proposed ground floor plan

Scale bar scale 1: 100



No.	Revision/Issue	Date
KVL Designs Ltd.		
kvldesignsld@hotmail.com		
Title : Erection of outbuilding in rear garden		
at		
25 Shakespeare Ave		
Hayes, UB4 0BB		
DWG no. 25/Sha/01		
19/02/24		
1:100 @ A3		

A handwritten signature in blue ink.