




PROPOSED GROUND  
FLOOR PLAN SCALE  
1:100

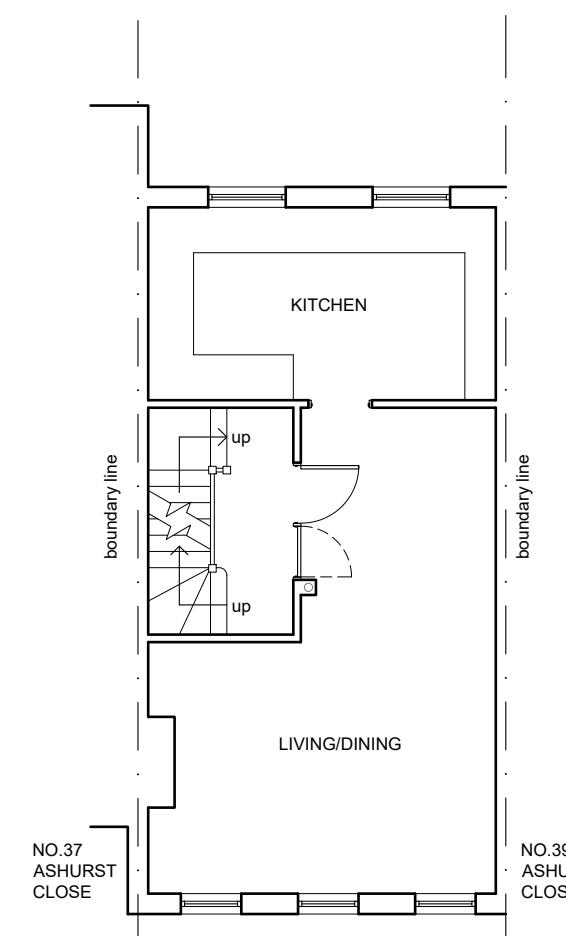

PROPOSED FIRST FLOOR PLAN  
SCALE 1:100

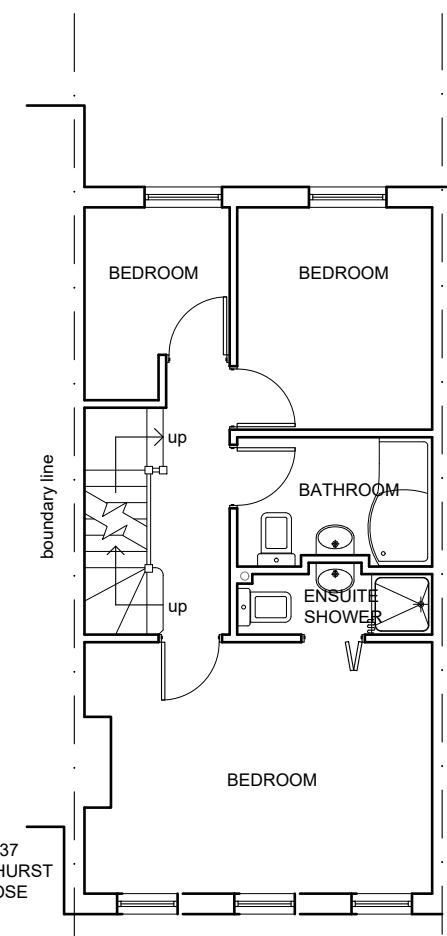

PROPOSED SECOND FLOOR PLAN  
SCALE 1:100


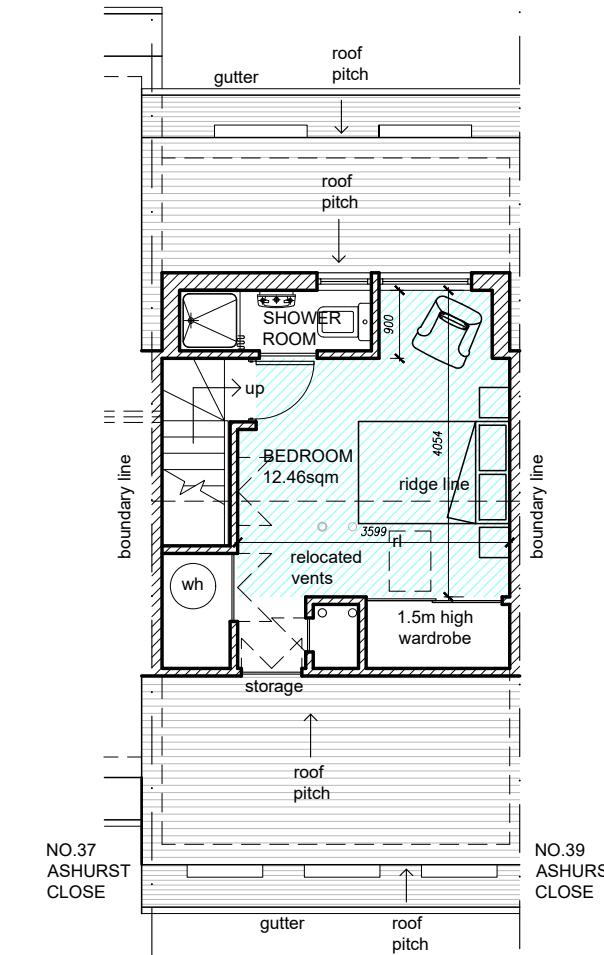


PROPOSED THIRD  
FLOOR PLAN  
SCALE 1:100

All dimensions are to be checked on site.  
All dimensions are in millimetres.  
All Discrepancies are to be reported to the architect immediately.  
Drawings marked "planning" or "design" are not to be used for construction purposes.  
Drawing is to be read with the schedule of work / specification if applicable



SCALE BAR - SCALE 1:100

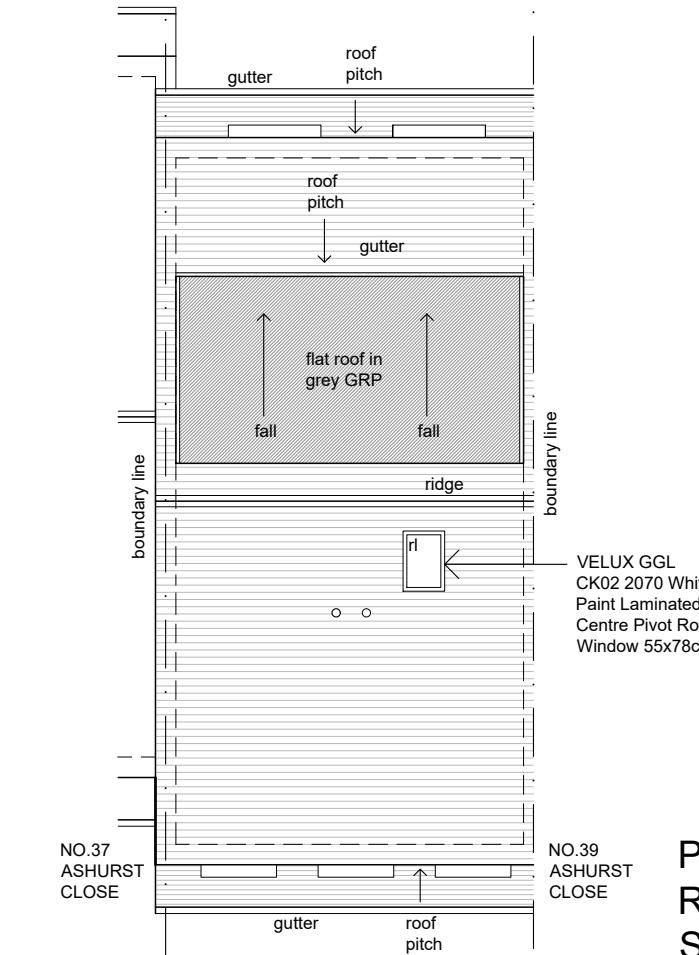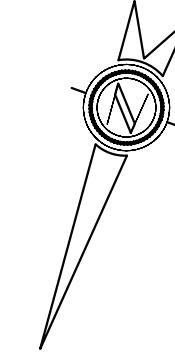

PROPOSED  
ROOF PLAN  
SCALE 1:100

REVISION DESCRIPTION		REV	DATE	BY
	<b>W2 Extensions Limited</b>			
36 Beaconsfield Place Epsom KT17 4BD				
T: 01372308280				M: 07488306733
E: will@w2extensions.com				
CLIENT	MR. N. ZABIHI	SCALE	1:100 @ A3	
PROJECT	38 ASHURST CLOSE, HA6 1EL	DATE	JUN. 2022	
DRAWING TITLE	PROPOSED FLOOR PLANS AND ROOF PLAN	BY	WB	
JOB No.	22-390	JOB No.	22-390	
STATUS	PLANNING	DWG No.	PR02	