


GROUND FLOOR PLAN

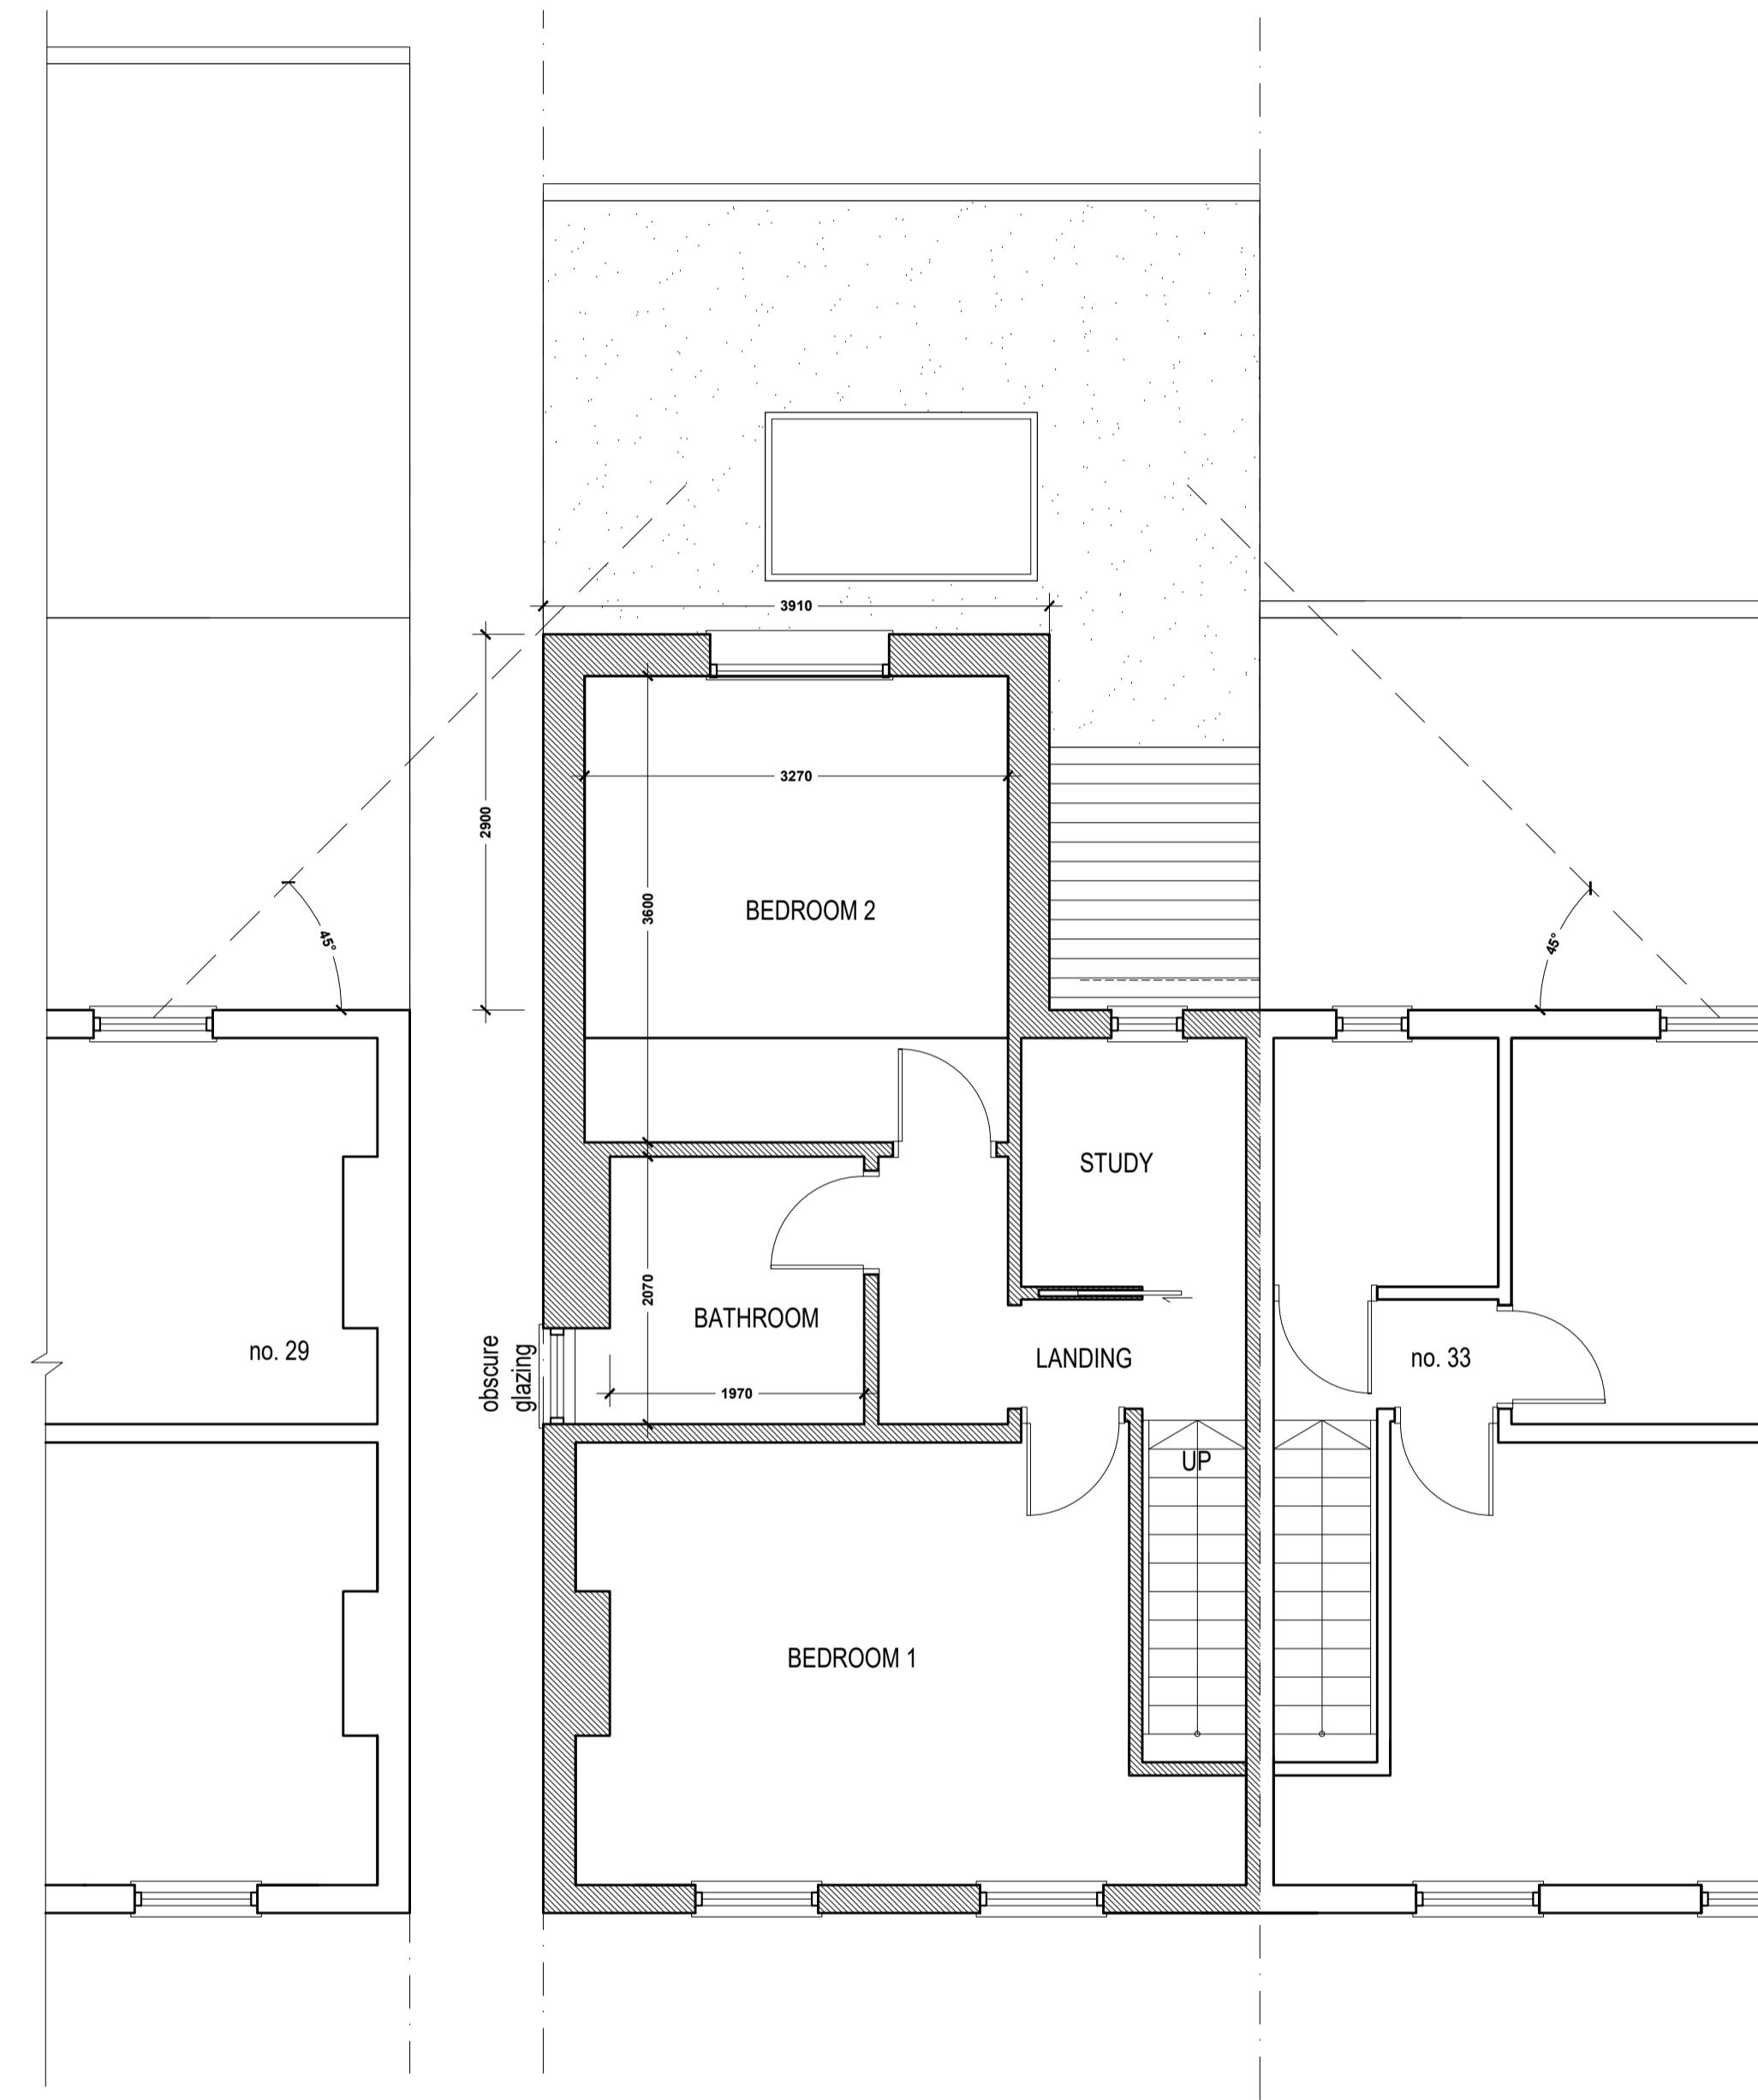

FIRST FLOOR PLAN


JOB
31 Tudor Road
Hayes,
UB3 2QB

CLIENT

DRAWING
PROPOSED PLANS

DALE VENN ARCHITECTS
Architects, Planners & Surveyors

HIGH HOUSE, HARLINGTON ROAD,
HILLINGDON, MIDDLESEX 01895-237345

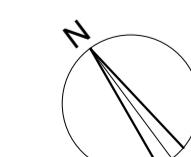

0 0.25 0.5 1.0 1.5 2.0 2.5
Metres
Scale 1:50

SCALE 1:50 @ A1	DRAWING No.	REV.
DATE AUG '25		
DRAWN LK		
CHECKED DV		

6024-4