


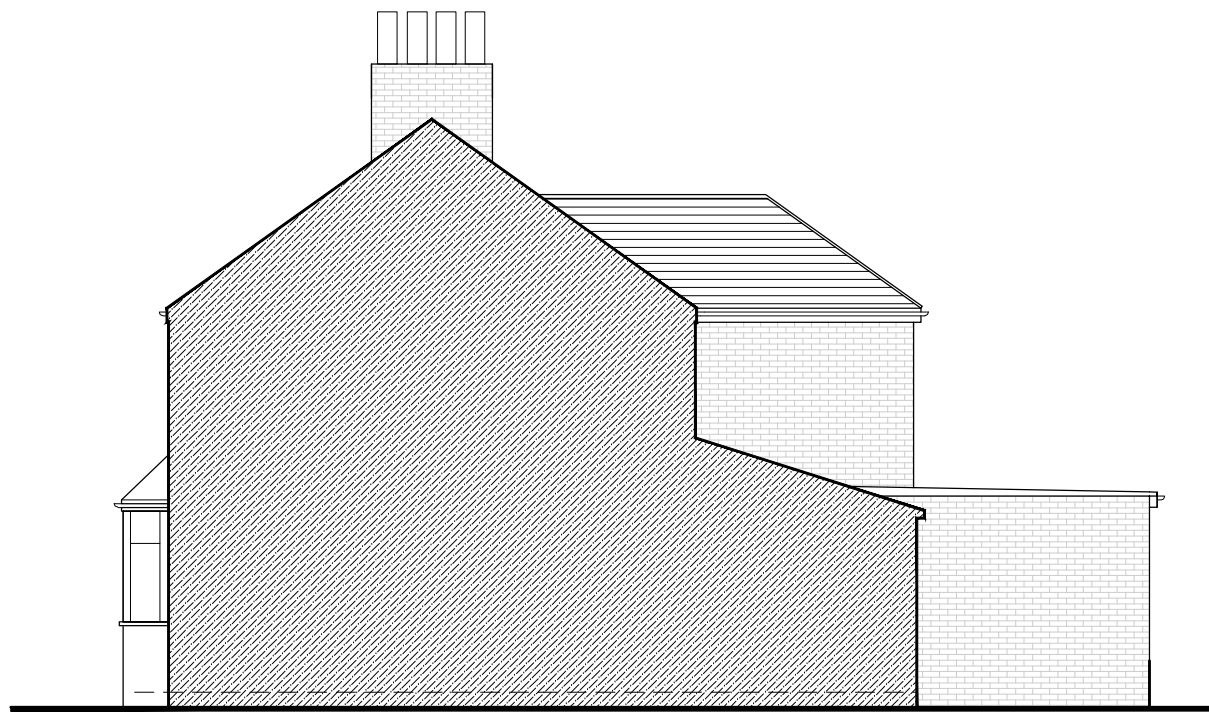


SOUTH ELEVATION 1:100




EAST ELEVATION



NORTH ELEVATION

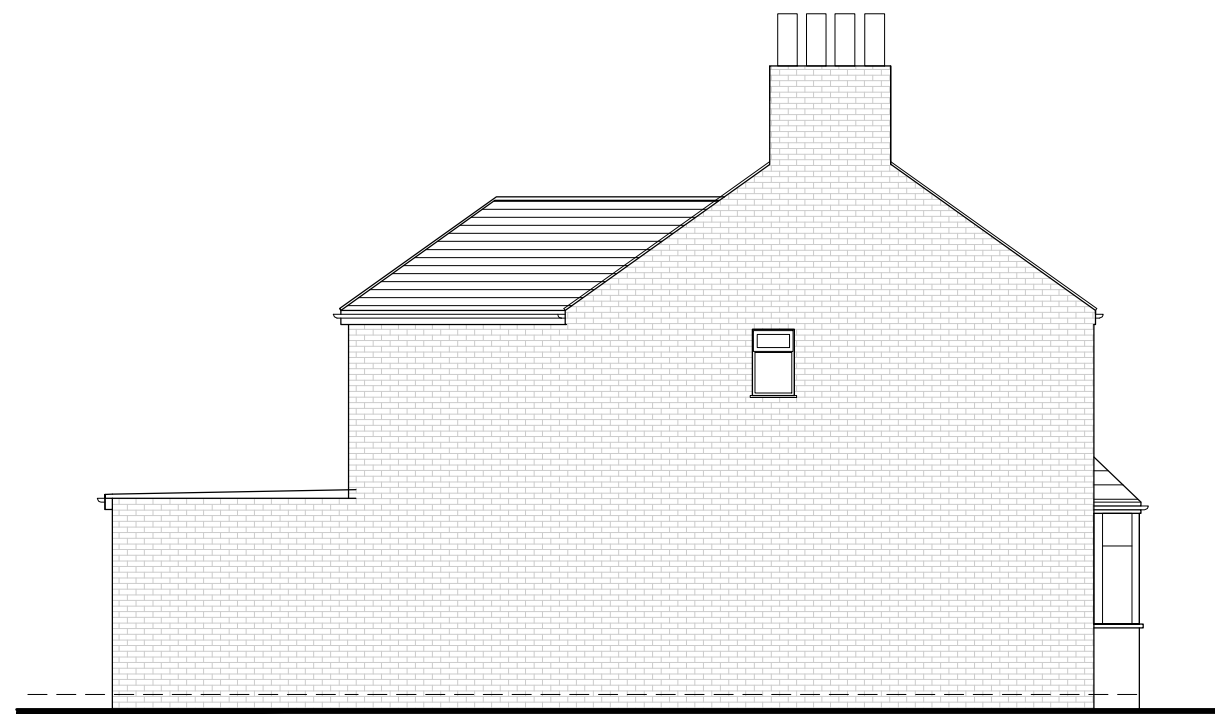


WAST ELEVATION

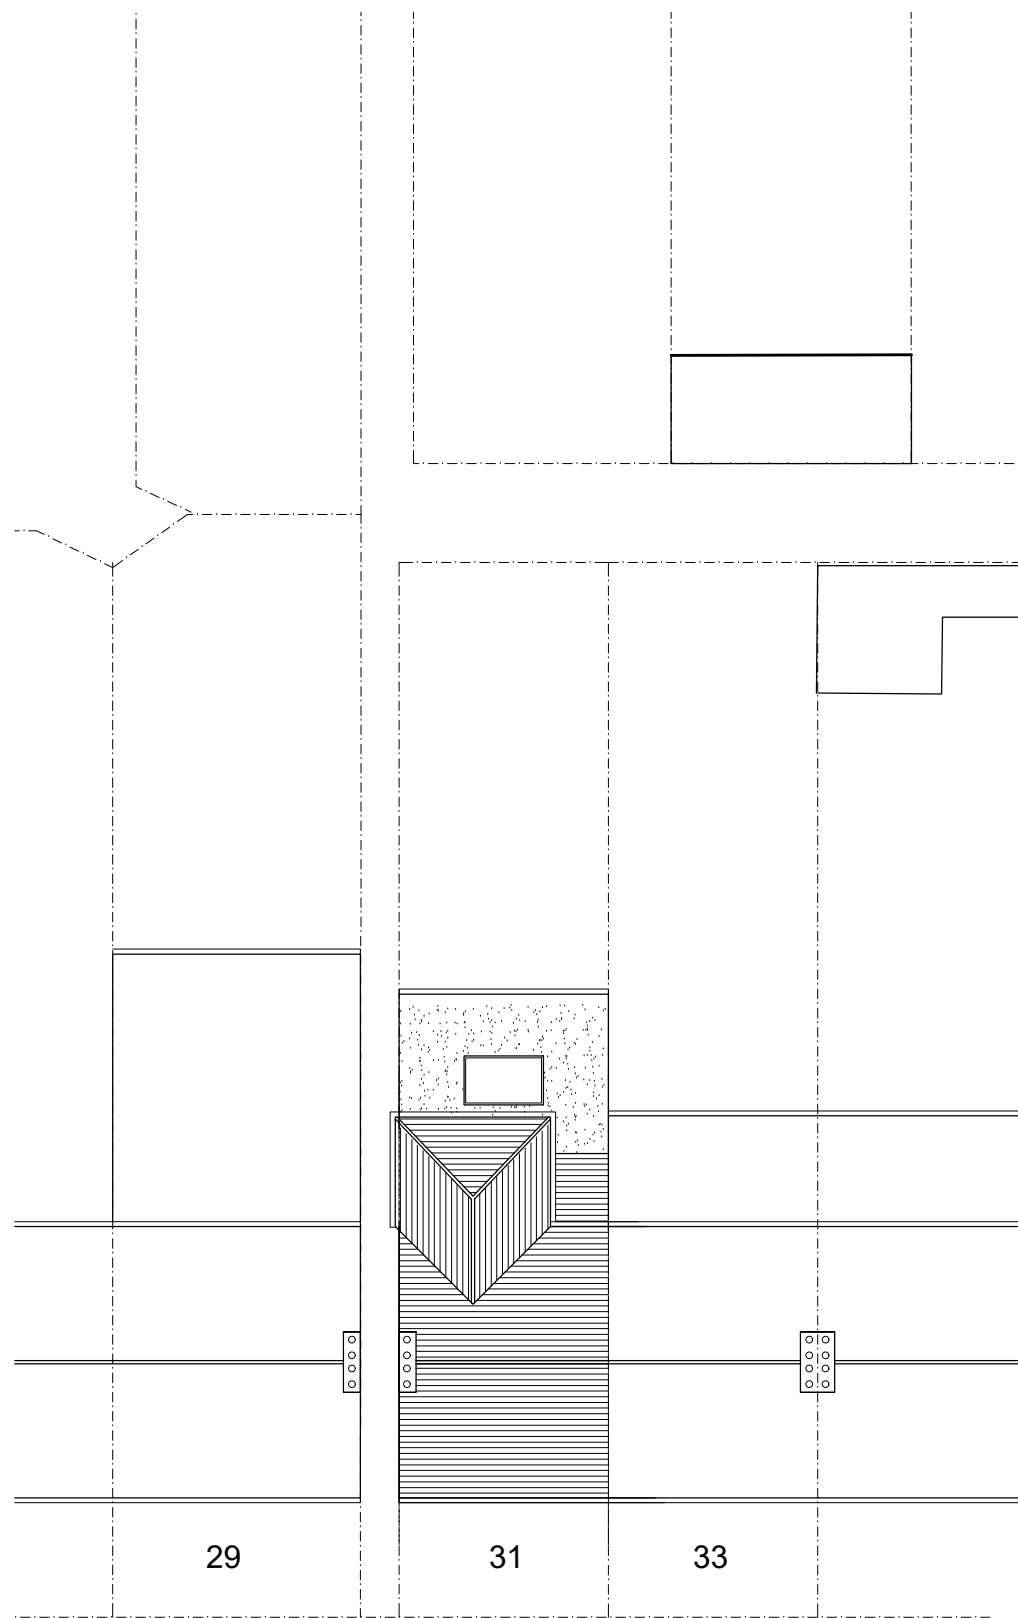

TUDOR ROAD

SITE PLAN 1:200

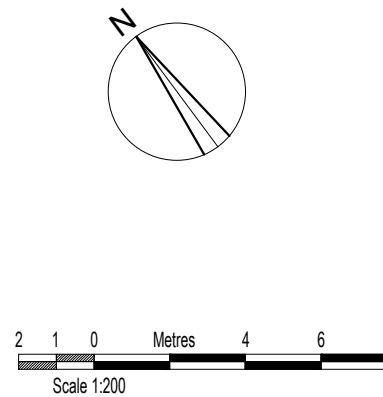

| AMENDMENTS                                     | DATE | REV. |
|------------------------------------------------|------|------|
| COPYRIGHT RESERVED                             |      |      |
| ALL SCALED DIMENSIONS MUST BE VERIFIED ON SITE |      |      |

|                                              |
|----------------------------------------------|
| JOB                                          |
| 31 Tudor Road<br>Hayes,<br>UB3 2QB           |
| CLIENT                                       |
| DRAWING<br>PROPOSED SITE PLAN AND ELEVATIONS |

|                                                                    |
|--------------------------------------------------------------------|
| DALE VENN ARCHITECTS                                               |
| Architects, Planners & Surveyors                                   |
| HIGH HOUSE, HARLINGTON ROAD,<br>HILLINGDON, MIDDLESEX 01895-237345 |

|                 |             |      |
|-----------------|-------------|------|
| SCALE 1:50 @ A1 | DRAWING No. | REV. |
| DATE AUG '25    | 6024-3      |      |
| DRAWN LK        |             |      |
| CHECKED DV      |             |      |