


NOTES
ALL DIMENSIONS TO BE CHECKED ON SITE

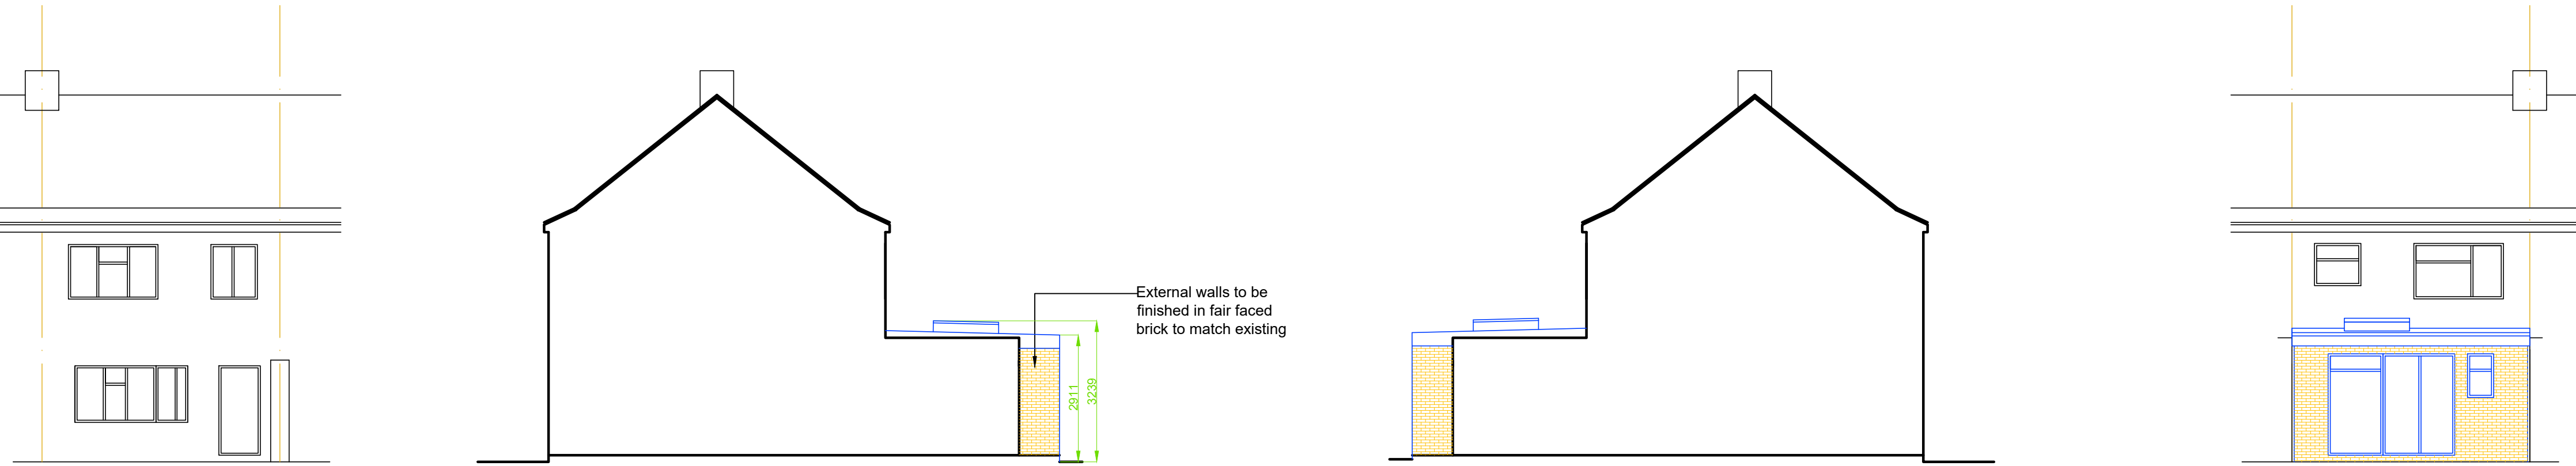


Front Elevation


Side Elevation

Side Elevation

Rear Elevation

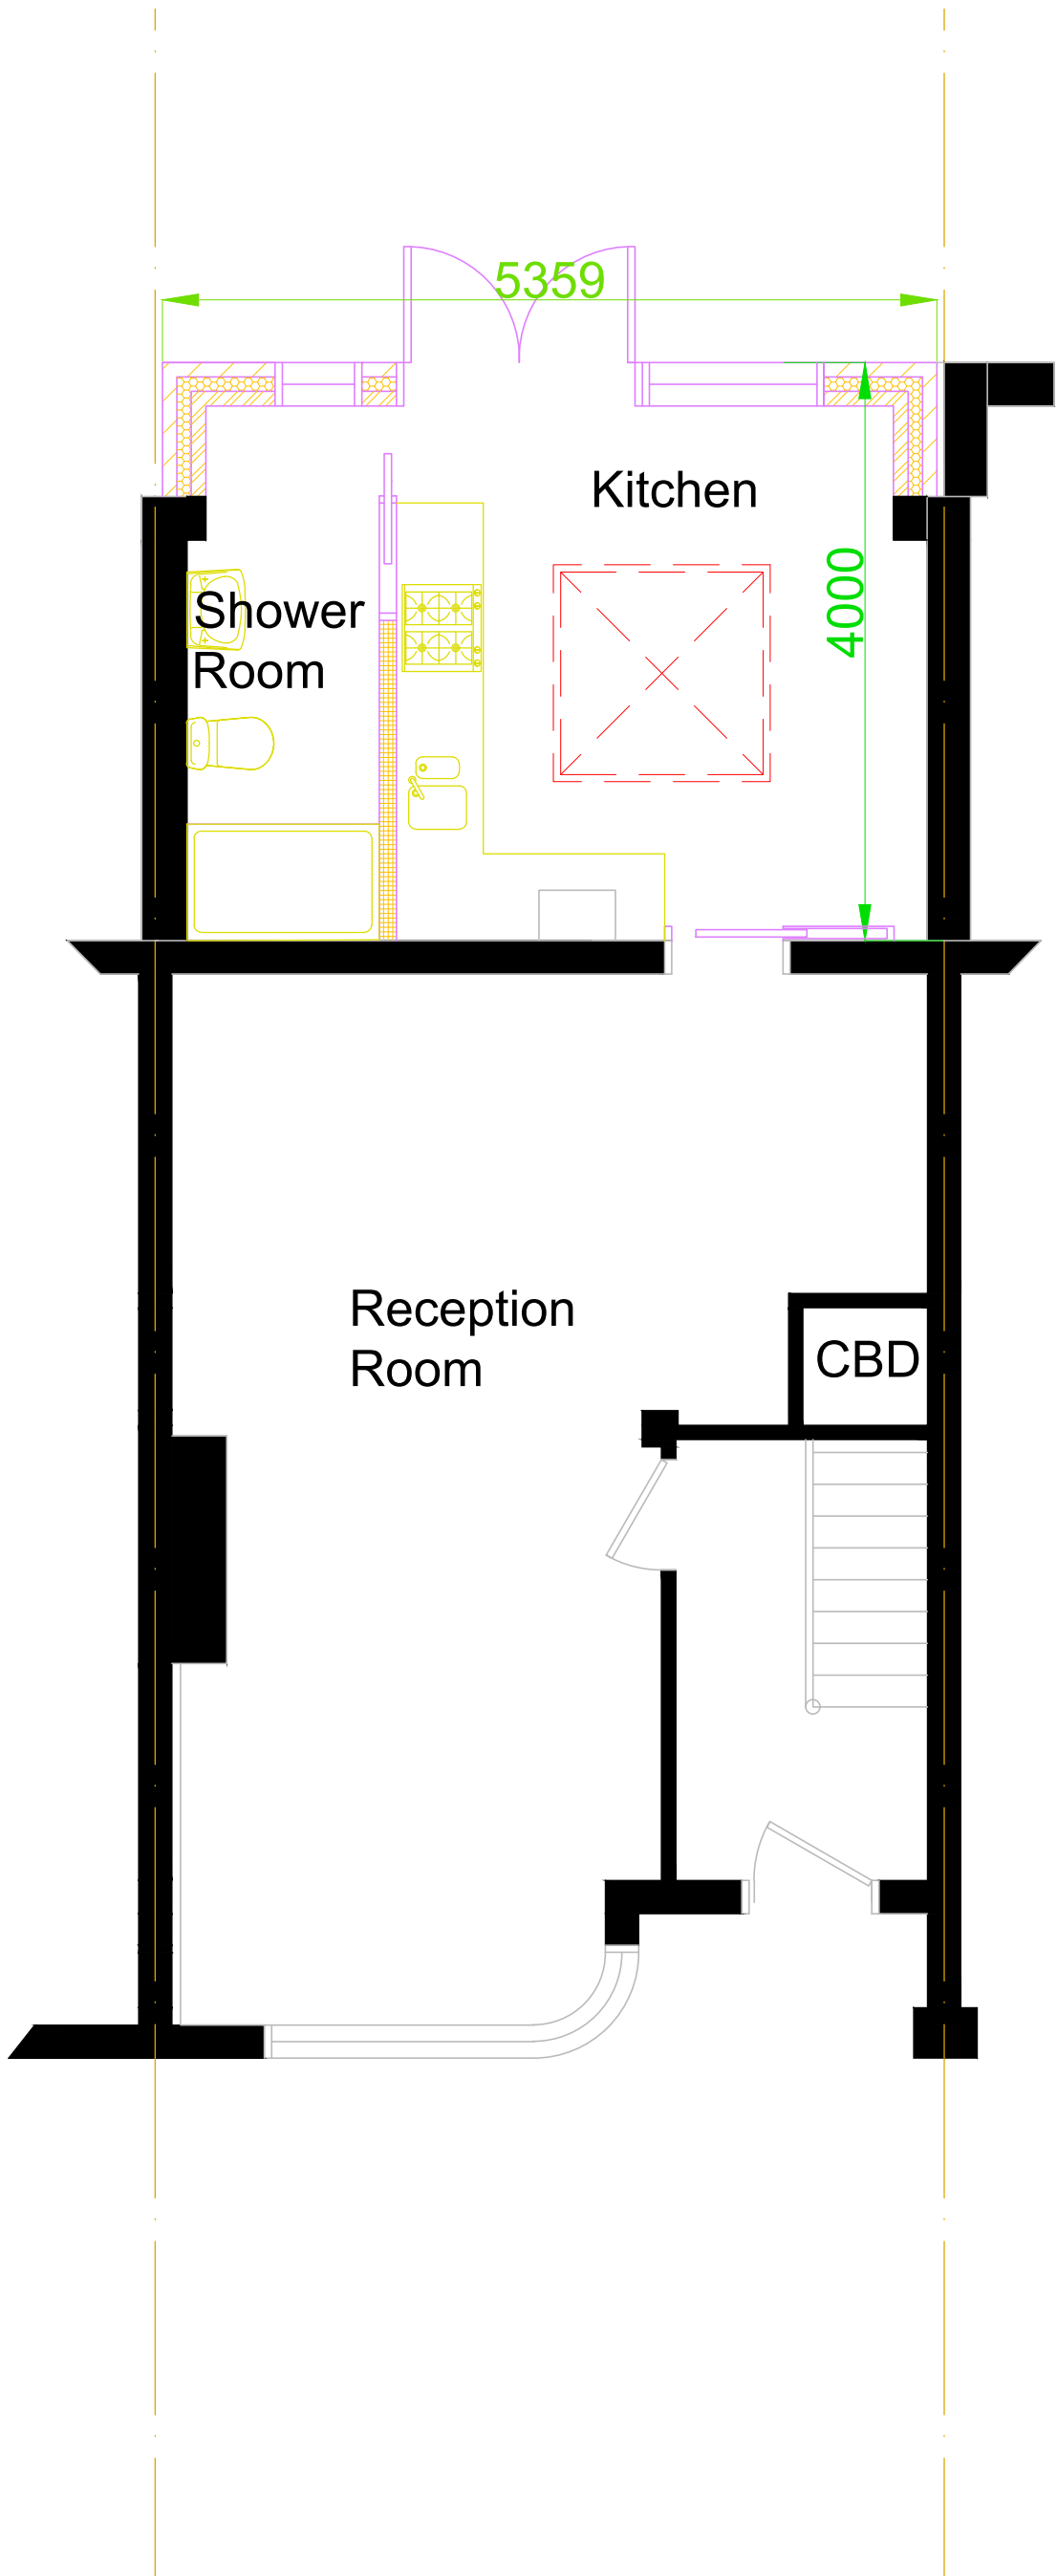

Ground Floor

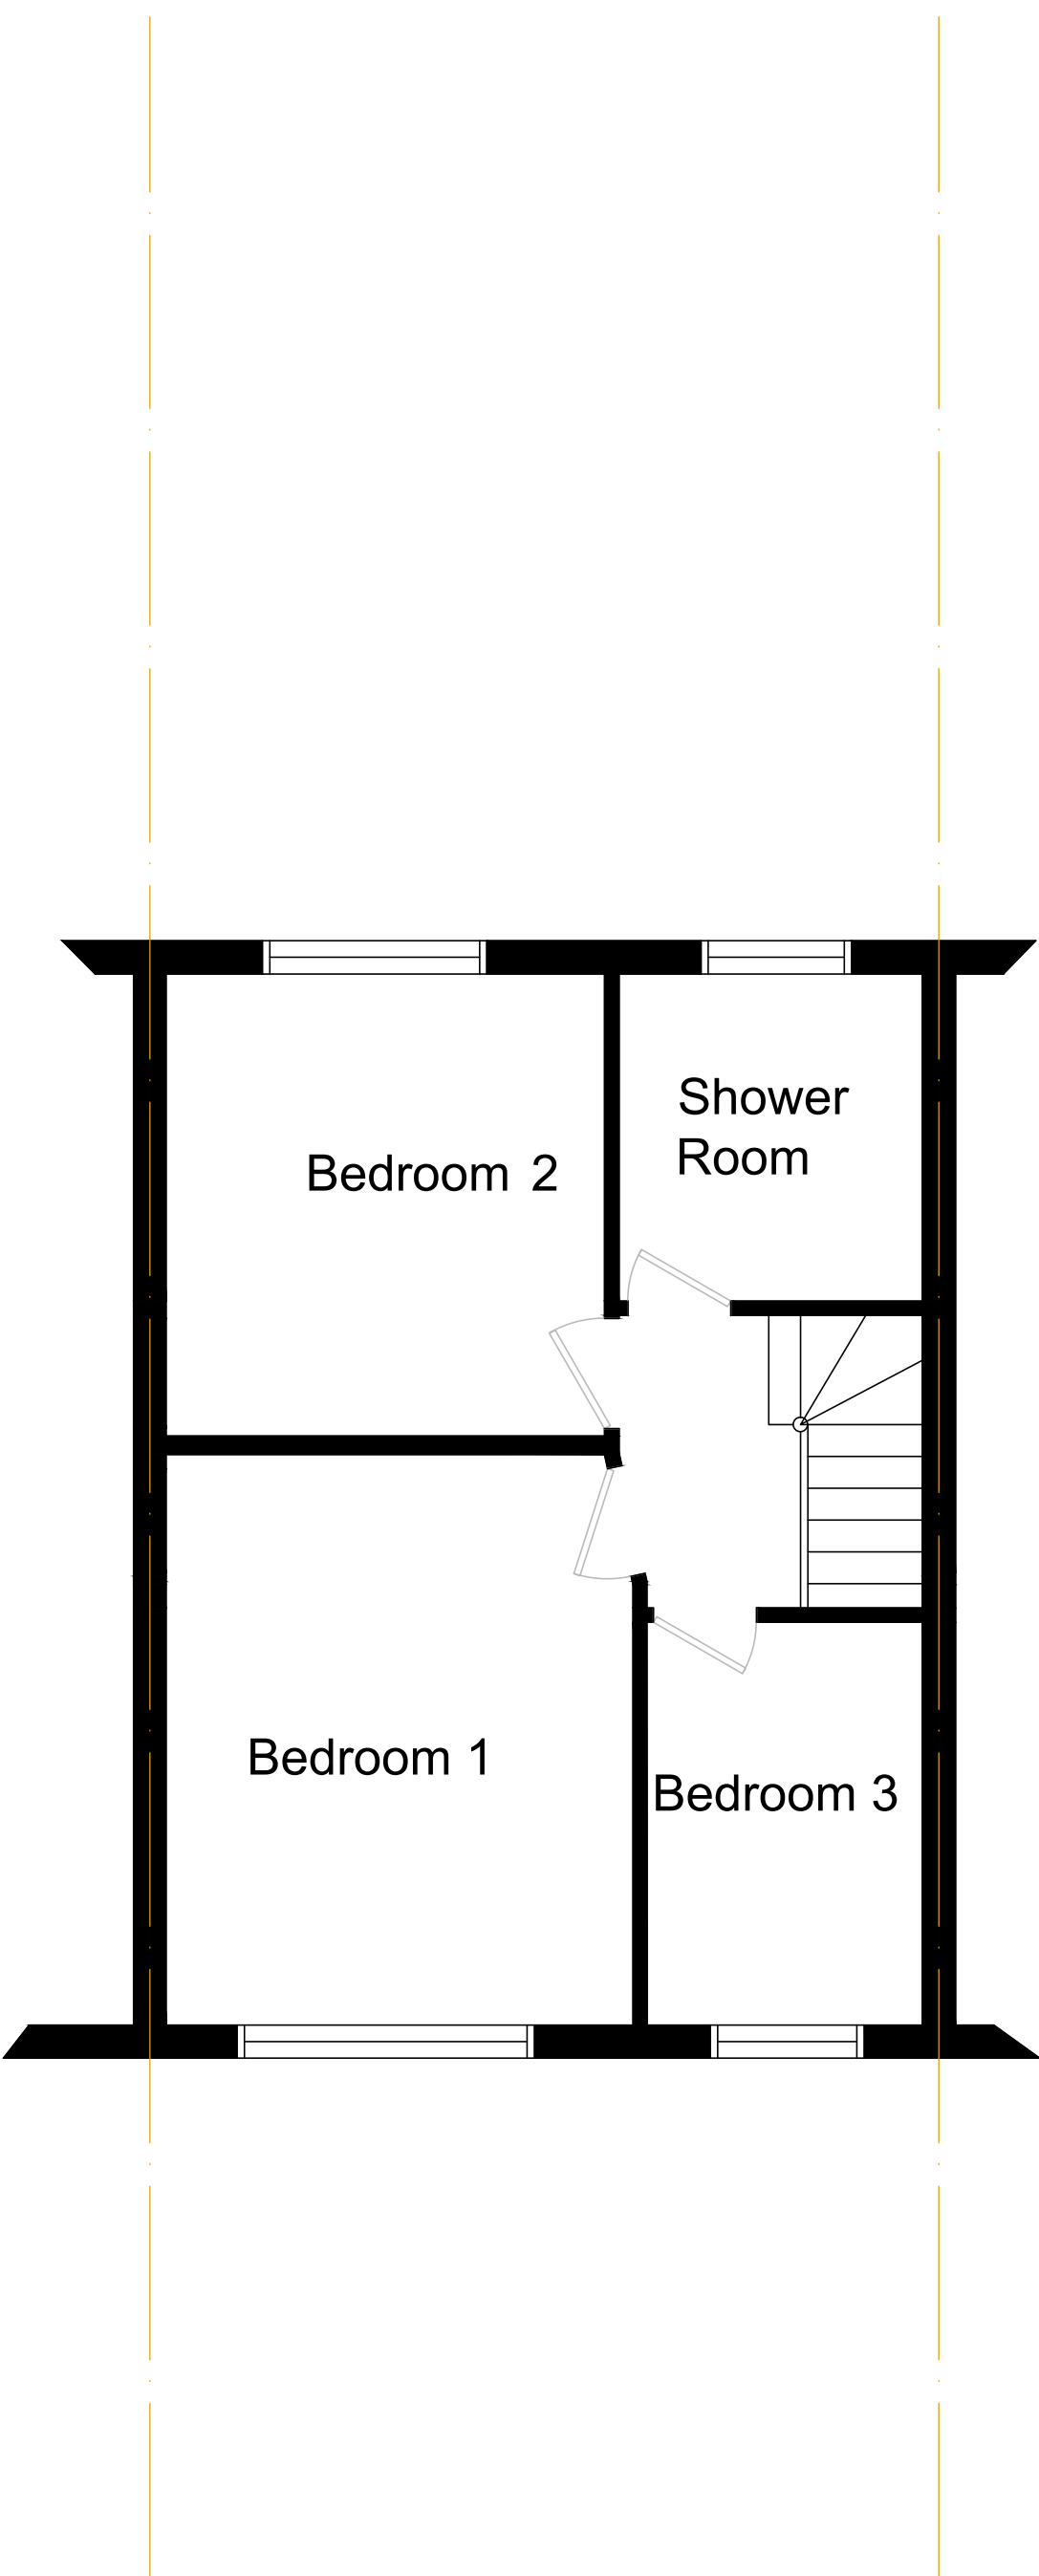

First Floor



10m at 1:50

A Reduction in size KKV May 21

REVISION DRAWN DATE

LAWRENCE • VACHER
Chartered Surveyors

CONGRESS HOUSE, LYON ROAD
HARROW, HA1 2EN
Tel: 020 8863 5331 enquiries@lvsurveyors.co.uk

CLIENT **Pawel Szalwa**

PROJECT
43 Bideford Road, RUISLIP,
Middlesex, HA4 0UE

DESCRIPTION
Proposed Plans and Elevations

SCALE 1:50 DRAWN KKV DATE April 21'

PROJECT NUMBER V2339 DRAWING NUMBER 2 REVISION A