


Proposed Ground Floor Plan
Scale 1:100



Proposed First Floor Plan
Scale 1:100

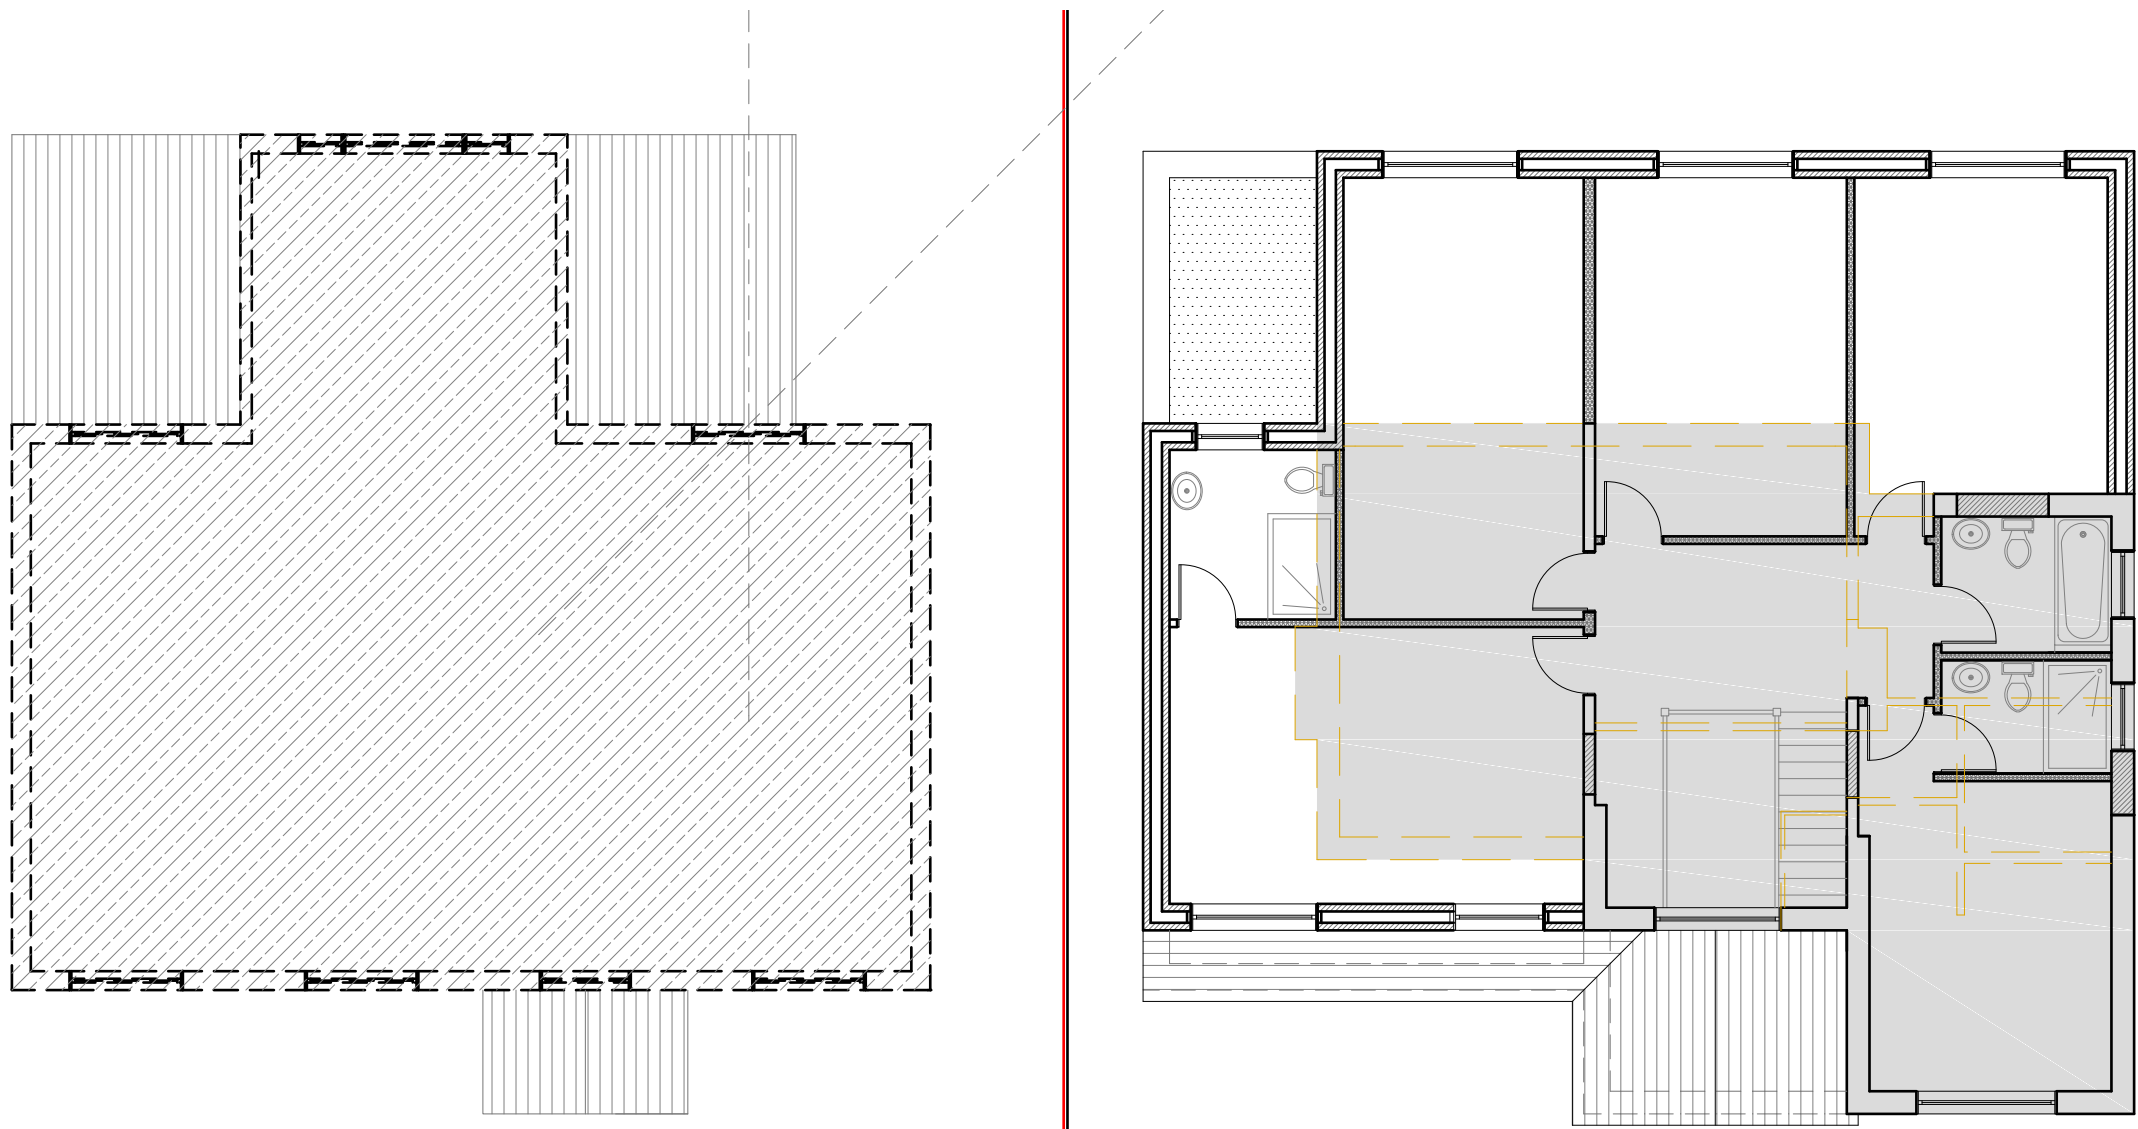

GENERAL NOTES:
1. ALL DIMENSIONS ARE IN MILLIMETER.
2. VERIFY ALL DIMENSIONS AND CONDITIONS BEFORE BUILDING OR STARTING CONSTRUCTION. NOTIFY THE DESIGNER IMMEDIATELY OF ANY DISCREPANCY OR VARIATION.
3. ALL WORK TO COMPLY WITH CURRENT BUILDING REGULATIONS AND CODES OF PRACTICE

Title:

Proposed Ground & First Floor Plan

Site Address	Scale: 1:100 @A2	Revision Date:	
19 Blossom Way	Date: 26/02/2025	A	03/04/2025
Uxbridge	Drawing No.: 2025/024 -08		
UB10 9LL	Drawn By: FP	e-mail - fatuckpatel@yahoo.com (M) +44 (0) 7871 466 254	

