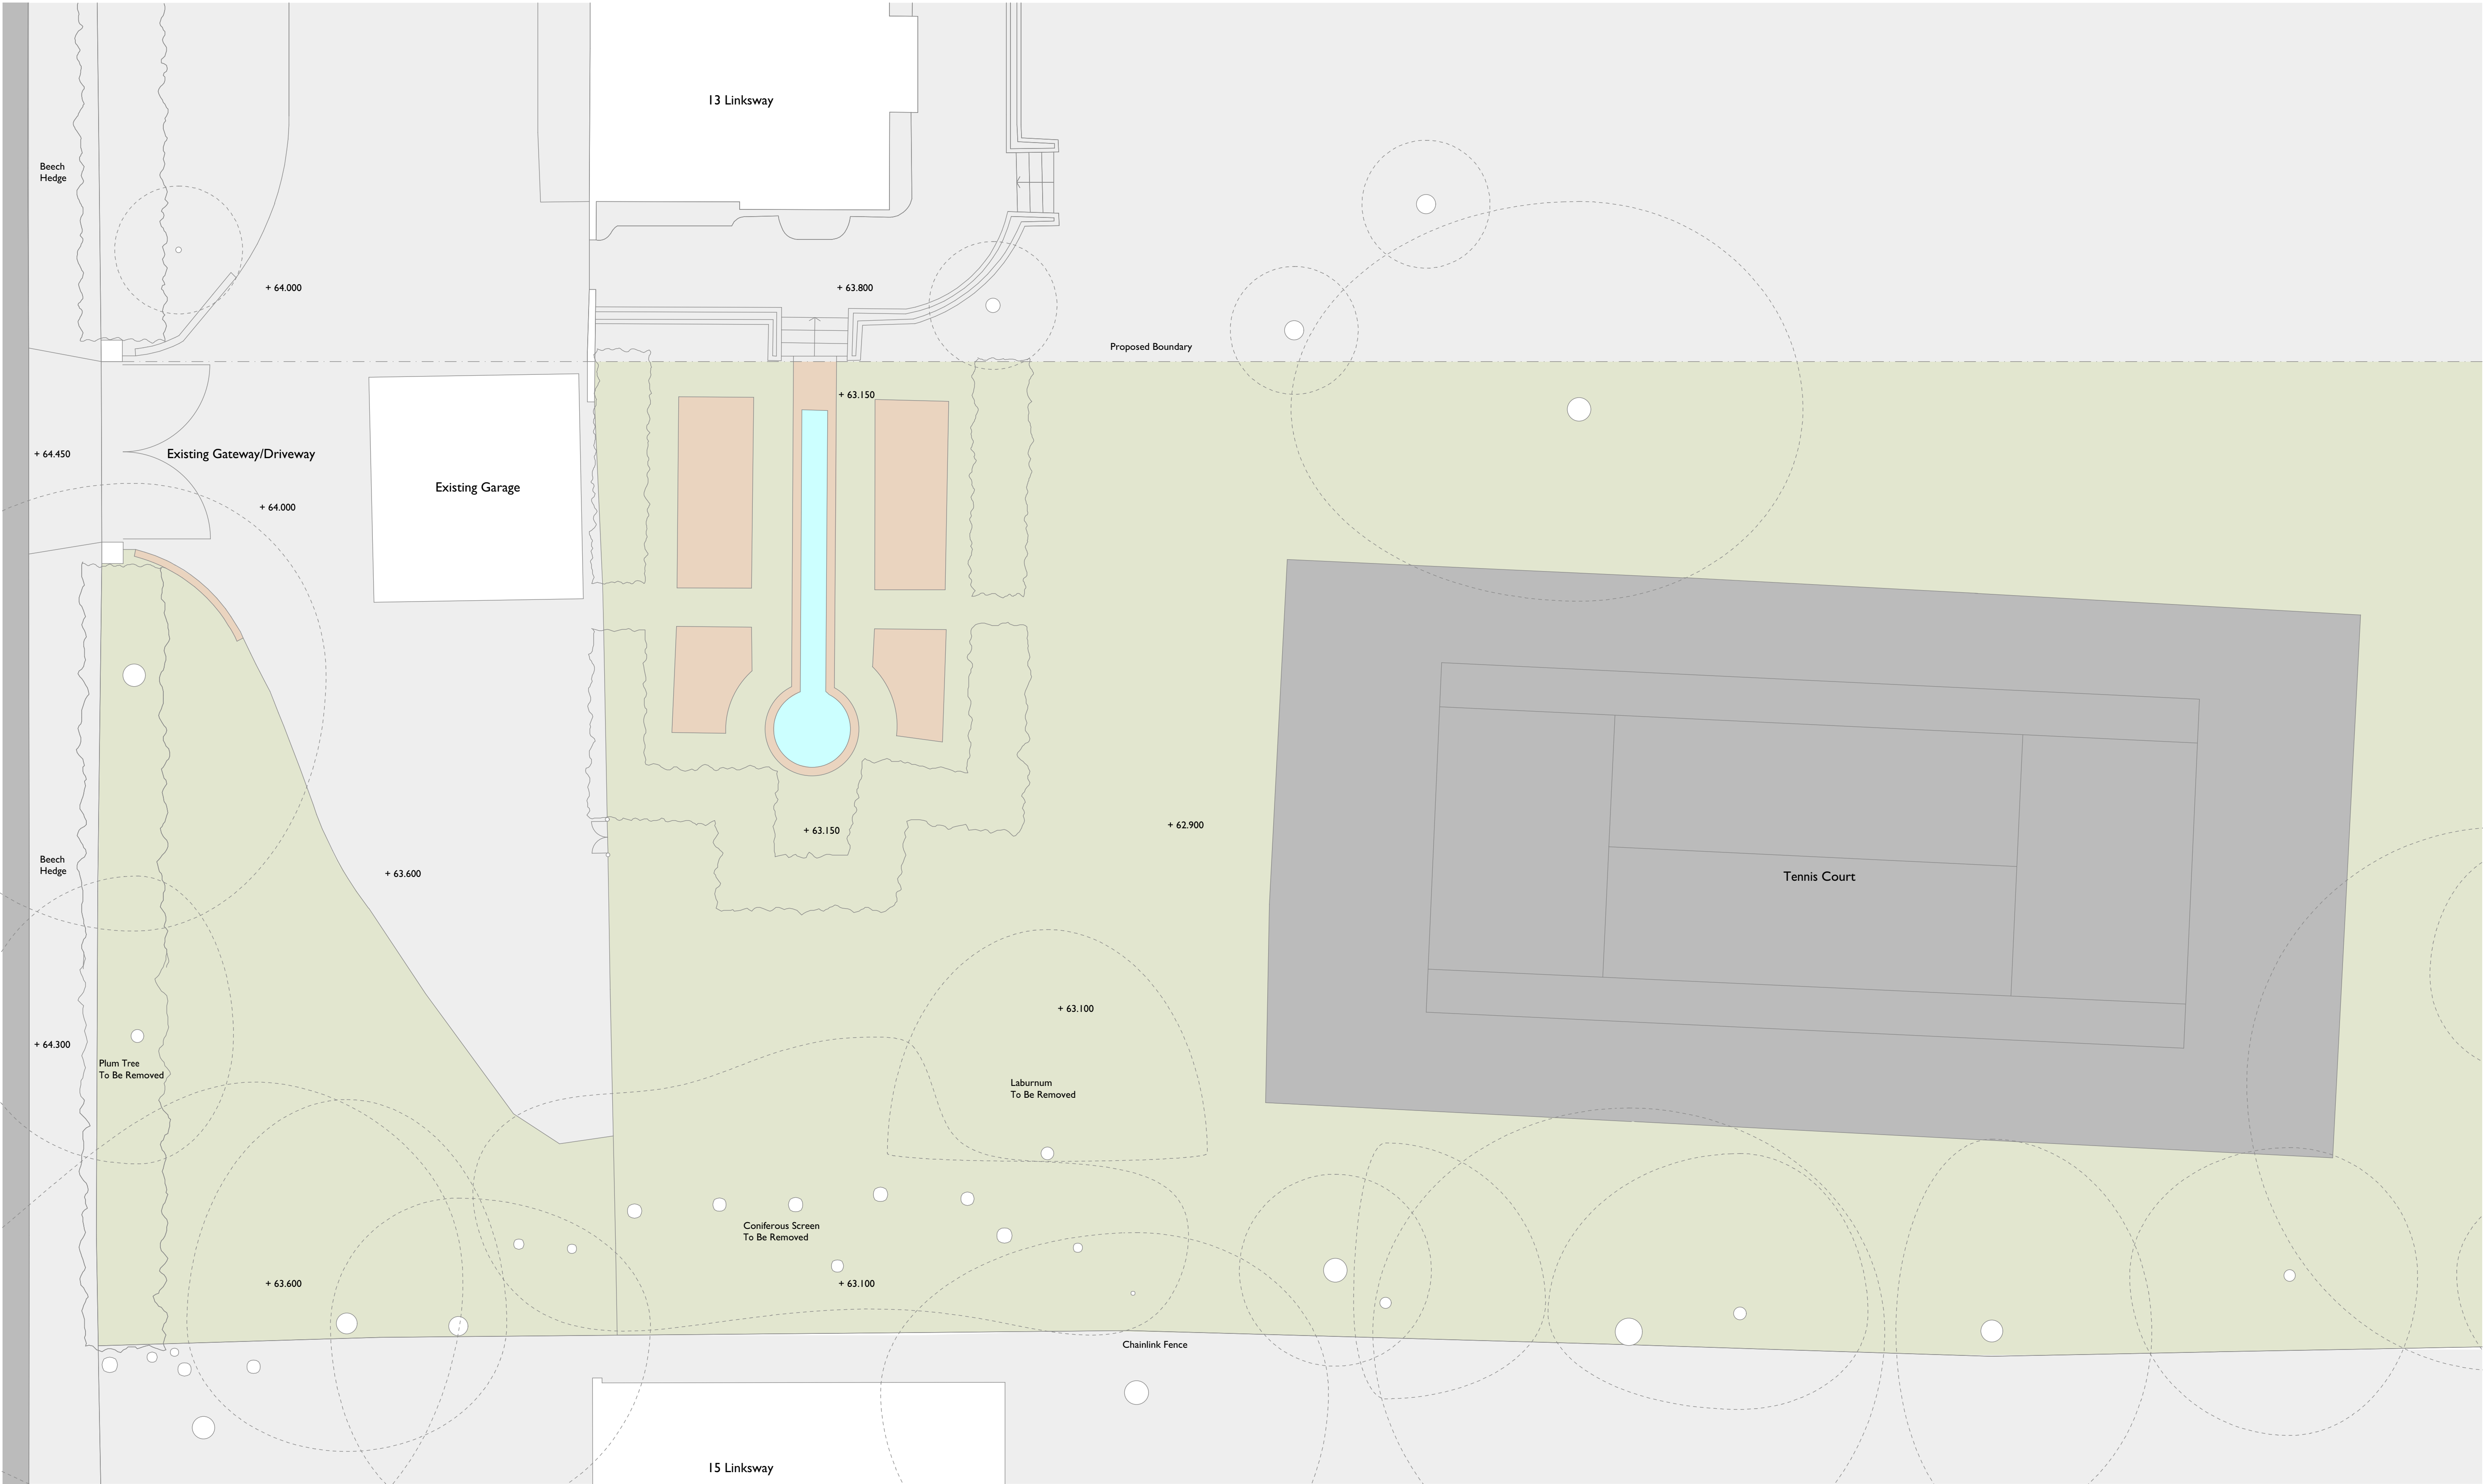


|                |                                                           |                |   |
|----------------|-----------------------------------------------------------|----------------|---|
| project title  | 13A Linkway Northwood Middlesex HA6<br>Existing Site Plan |                | <b>smerin</b> architects<br>The Studio<br>28 Killyon Road<br>London SW8 2XT<br>contact@smerin.co.uk<br>www.smerin.co.uk |
| scale          | 1:200 at A3                                               | project number | A102   |
| date           | 16.01.17                                                  | drawn by       | PS   |
| drawing status | Planning                                                  | checked by     | PS   |
| drawing number | PL 103                                                    | revision       | -   |