



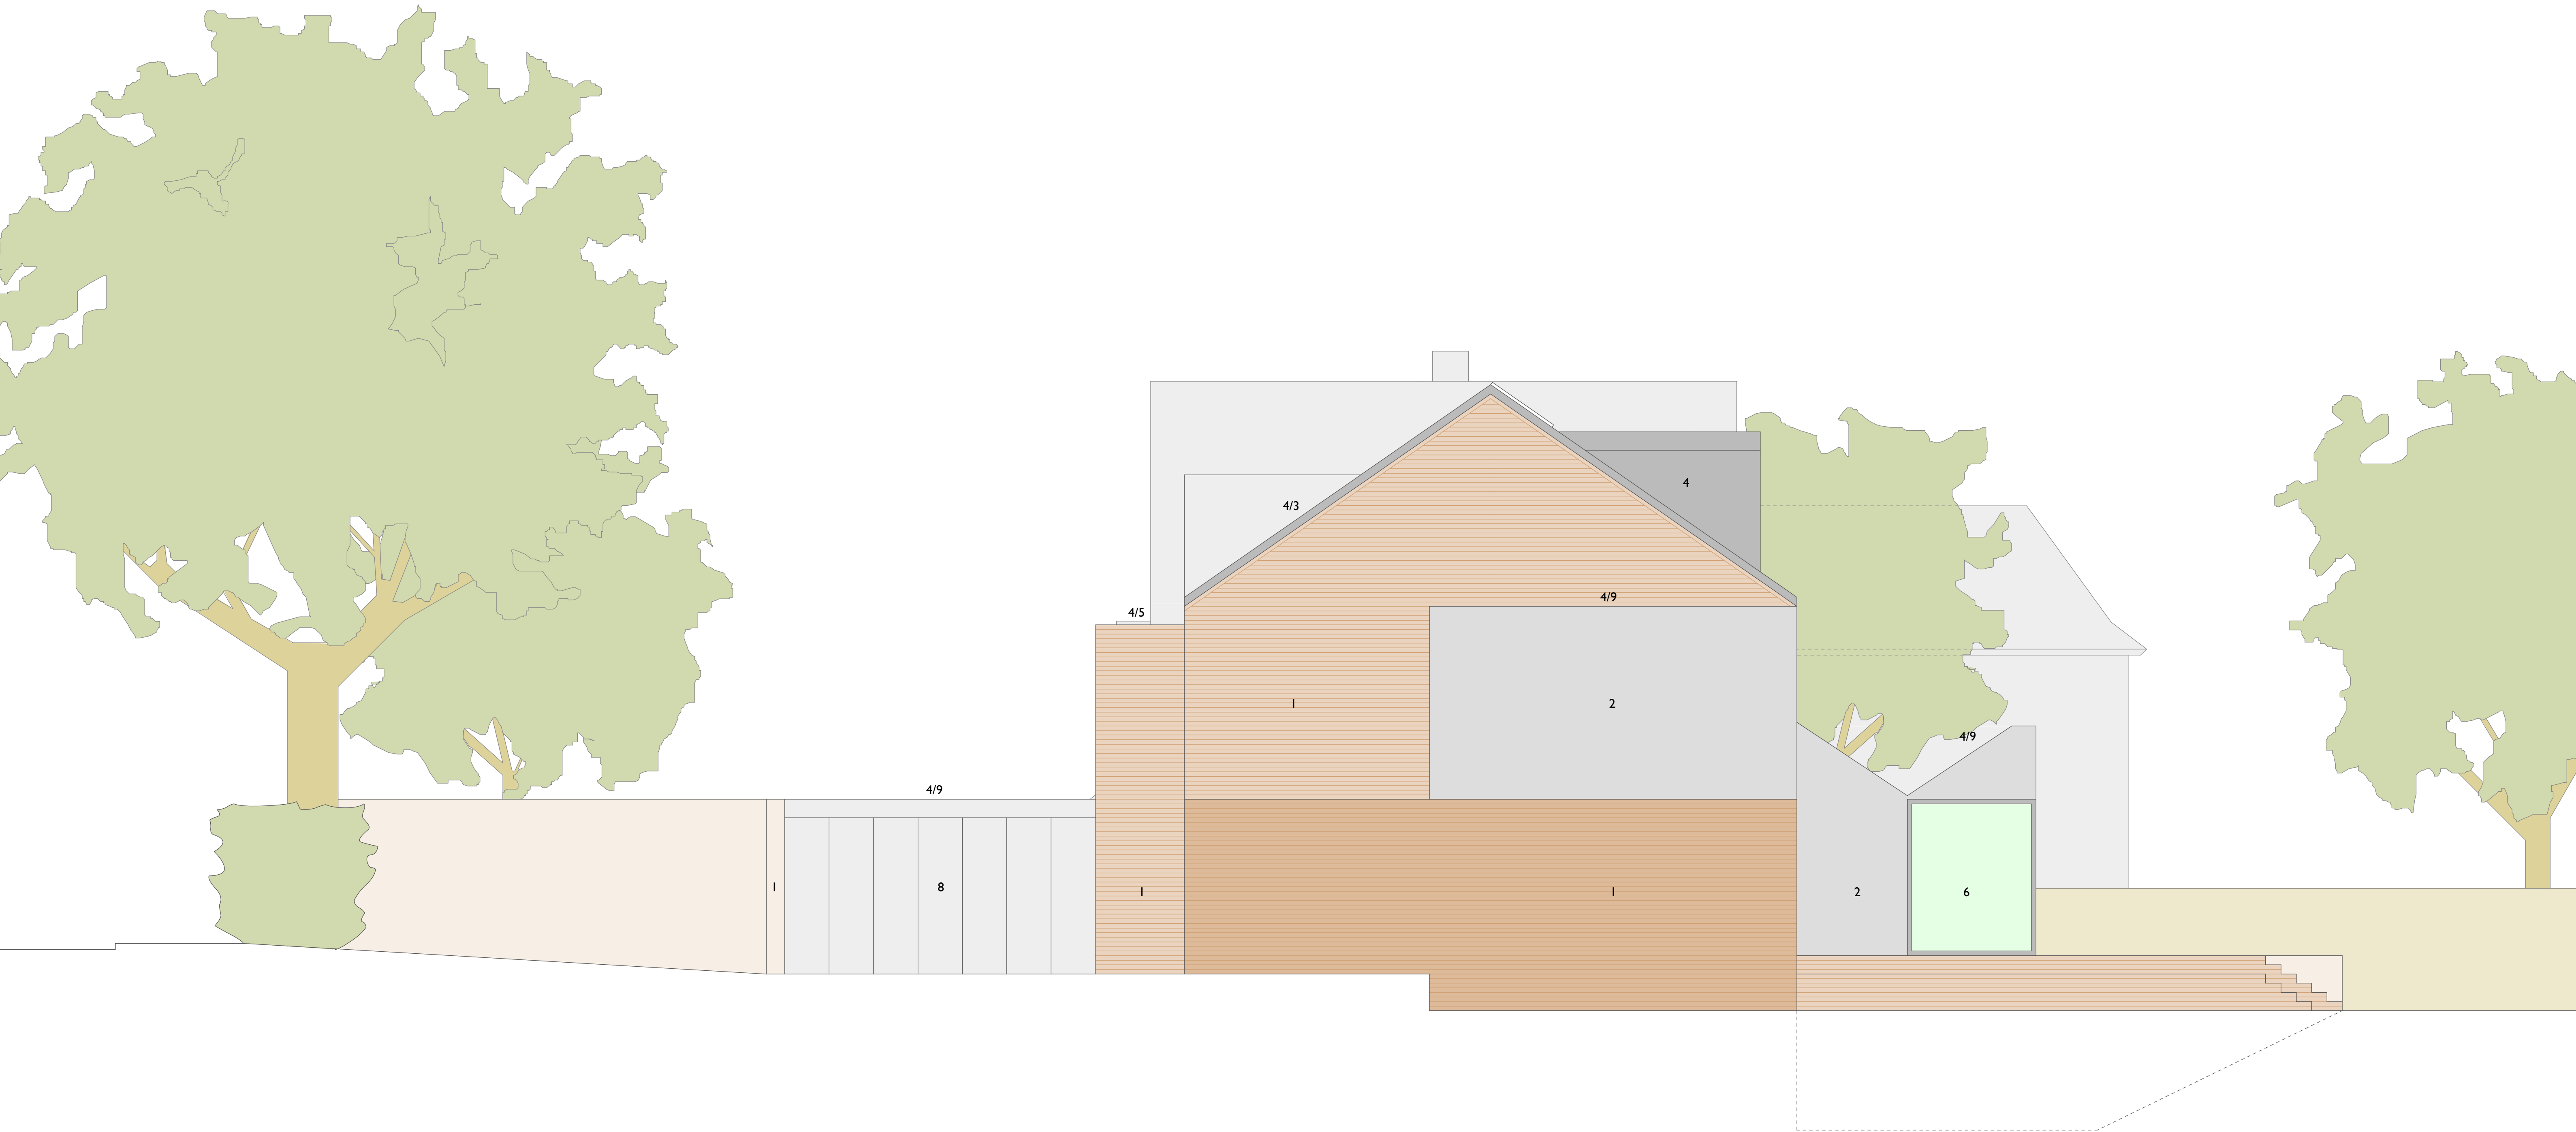

- Materials Key
- 1 Dark brown facing brickwork
 - 2 Off white through-coloured render
 - 3 Dark brown clay roof tiles
 - 4 Dark grey metalwork dormers/guttering/copings
 - 5 Frameless glazed rooflights
 - 6 Dark grey metal framed windows/doors
 - 7 Frameless glazed fixed screens
 - 8 Dark grey timber boarded doors
 - 9 Dark grey membrane roofing

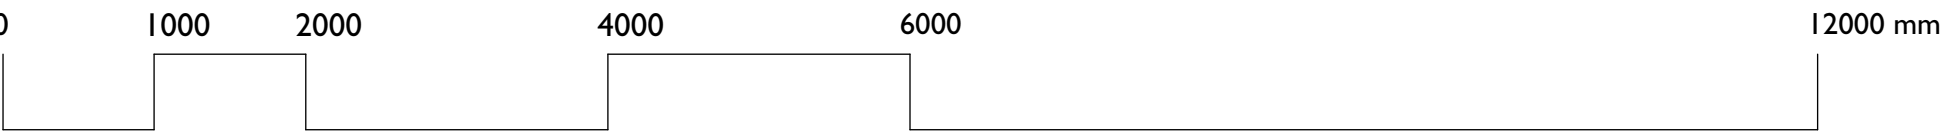

project title	13A Linksway Northwood Middlesex HA6 Proposed South Elevation			smerin architects The Studio 28 Killyon Road London SW8 2XT contact@smerin.co.uk www.smerin.co.uk
scale	1:100 at A3	project number	A102	
date	16.01.17	drawn by	PS	
drawing status	Planning	checked by	PS	
drawing number	PL 116	revision	-	