




Materials Key

- 1 Dark brown facing brickwork
- 2 Off white through-coloured render
- 3 Dark brown clay roof tiles
- 4 Dark grey metalwork dormers/guttering/copings
- 5 Frameless glazed rooflights
- 6 Dark grey metal framed windows/doors
- 7 Frameless glazed fixed screens
- 8 Dark grey timber boarded doors
- 9 Dark grey membrane roofing

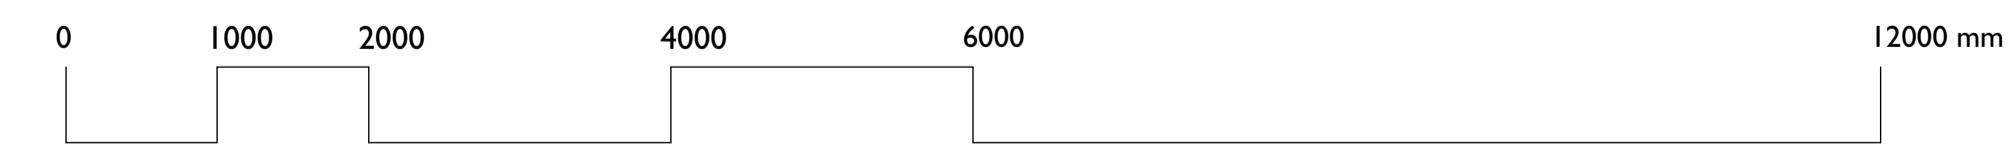

project	I3A Linksway Northwood Middlesex HA6	smerinarchitects The Studio 28 Killyon Road London SW8 2XT contact@smerin.co.uk www.smerin.co.uk
title	Proposed East Elevation	
scale	1:100 at A3	
date	16.01.17	
drawing status	Planning	drawn by
drawing number	PL 117	checked by
		revision
		-