


Materials Key

- 1 Dark brown facing brickwork
- 2 Off white through-coloured render
- 3 Dark brown clay roof tiles
- 4 Dark grey metalwork dormers/guttering/copings
- 5 Frameless glazed rooflights
- 6 Dark grey metal framed windows/doors
- 7 Frameless glazed fixed screens
- 8 Dark grey timber boarded doors
- 9 Dark grey membrane roofing

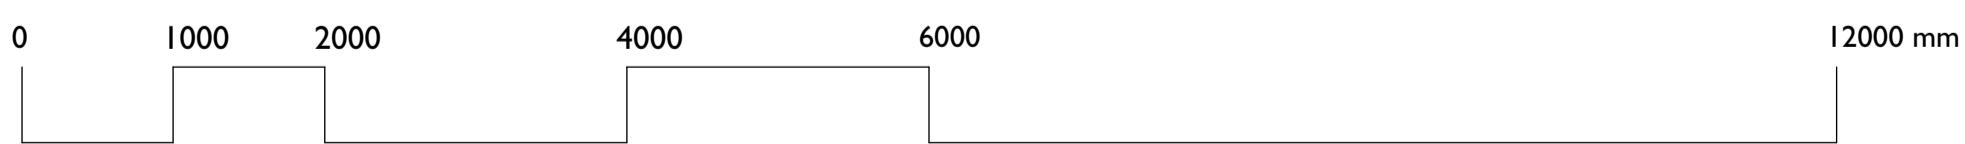

project	13A Linksway Northwood Middlesex HA6		
title	Proposed West Elevation		
scale	1:100 at A3	project number	A102
date	16.01.17	drawn by	PS
drawing status	Planning	checked by	PS
drawing number	PL 118	revision	-

smerinarchitects
 The Studio
 28 Killyon Road
 London SW8 2XT
 contact@smerin.co.uk
 www.smerin.co.uk