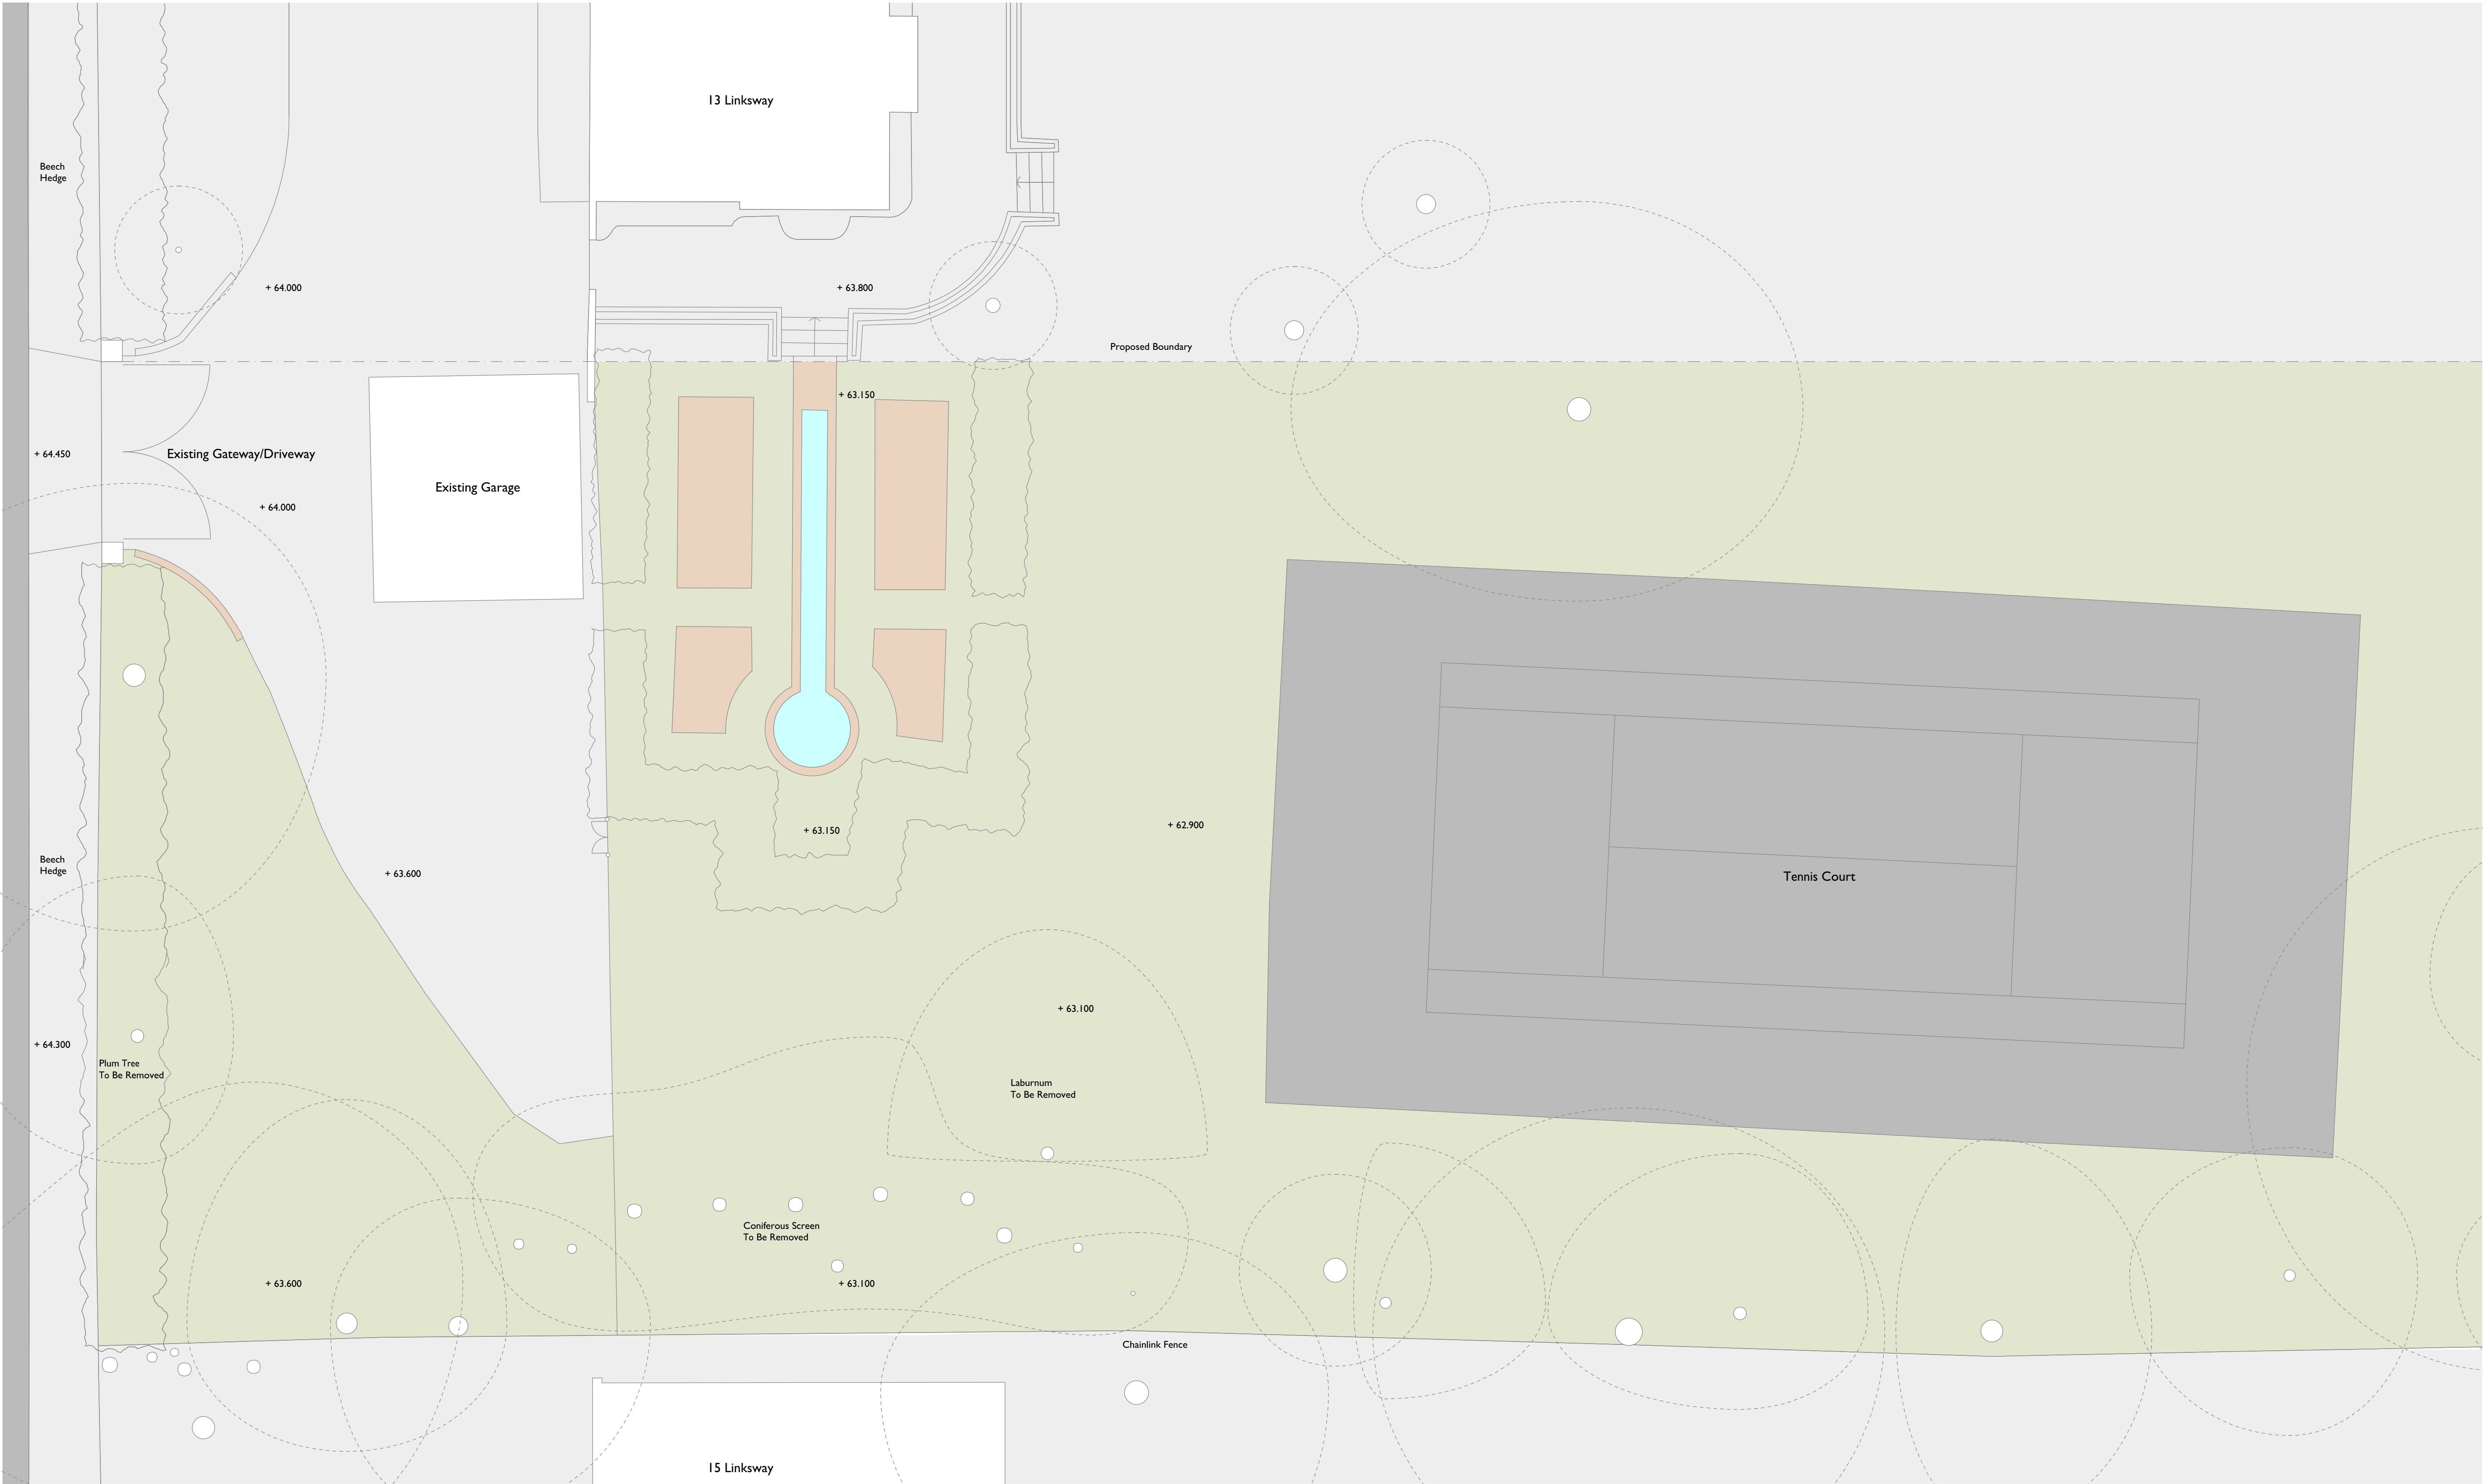


project title	13A Linkway Northwood Middlesex HA6 Existing Site Plan		smerin architects The Studio 28 Killyon Road London SW8 2XT contact@smerin.co.uk www.smerin.co.uk
scale	1:200 at A3	project number	A102
date	16.01.17	drawn by	PS
drawing status	Planning	checked by	PS
drawing number	PL 103	revision	-