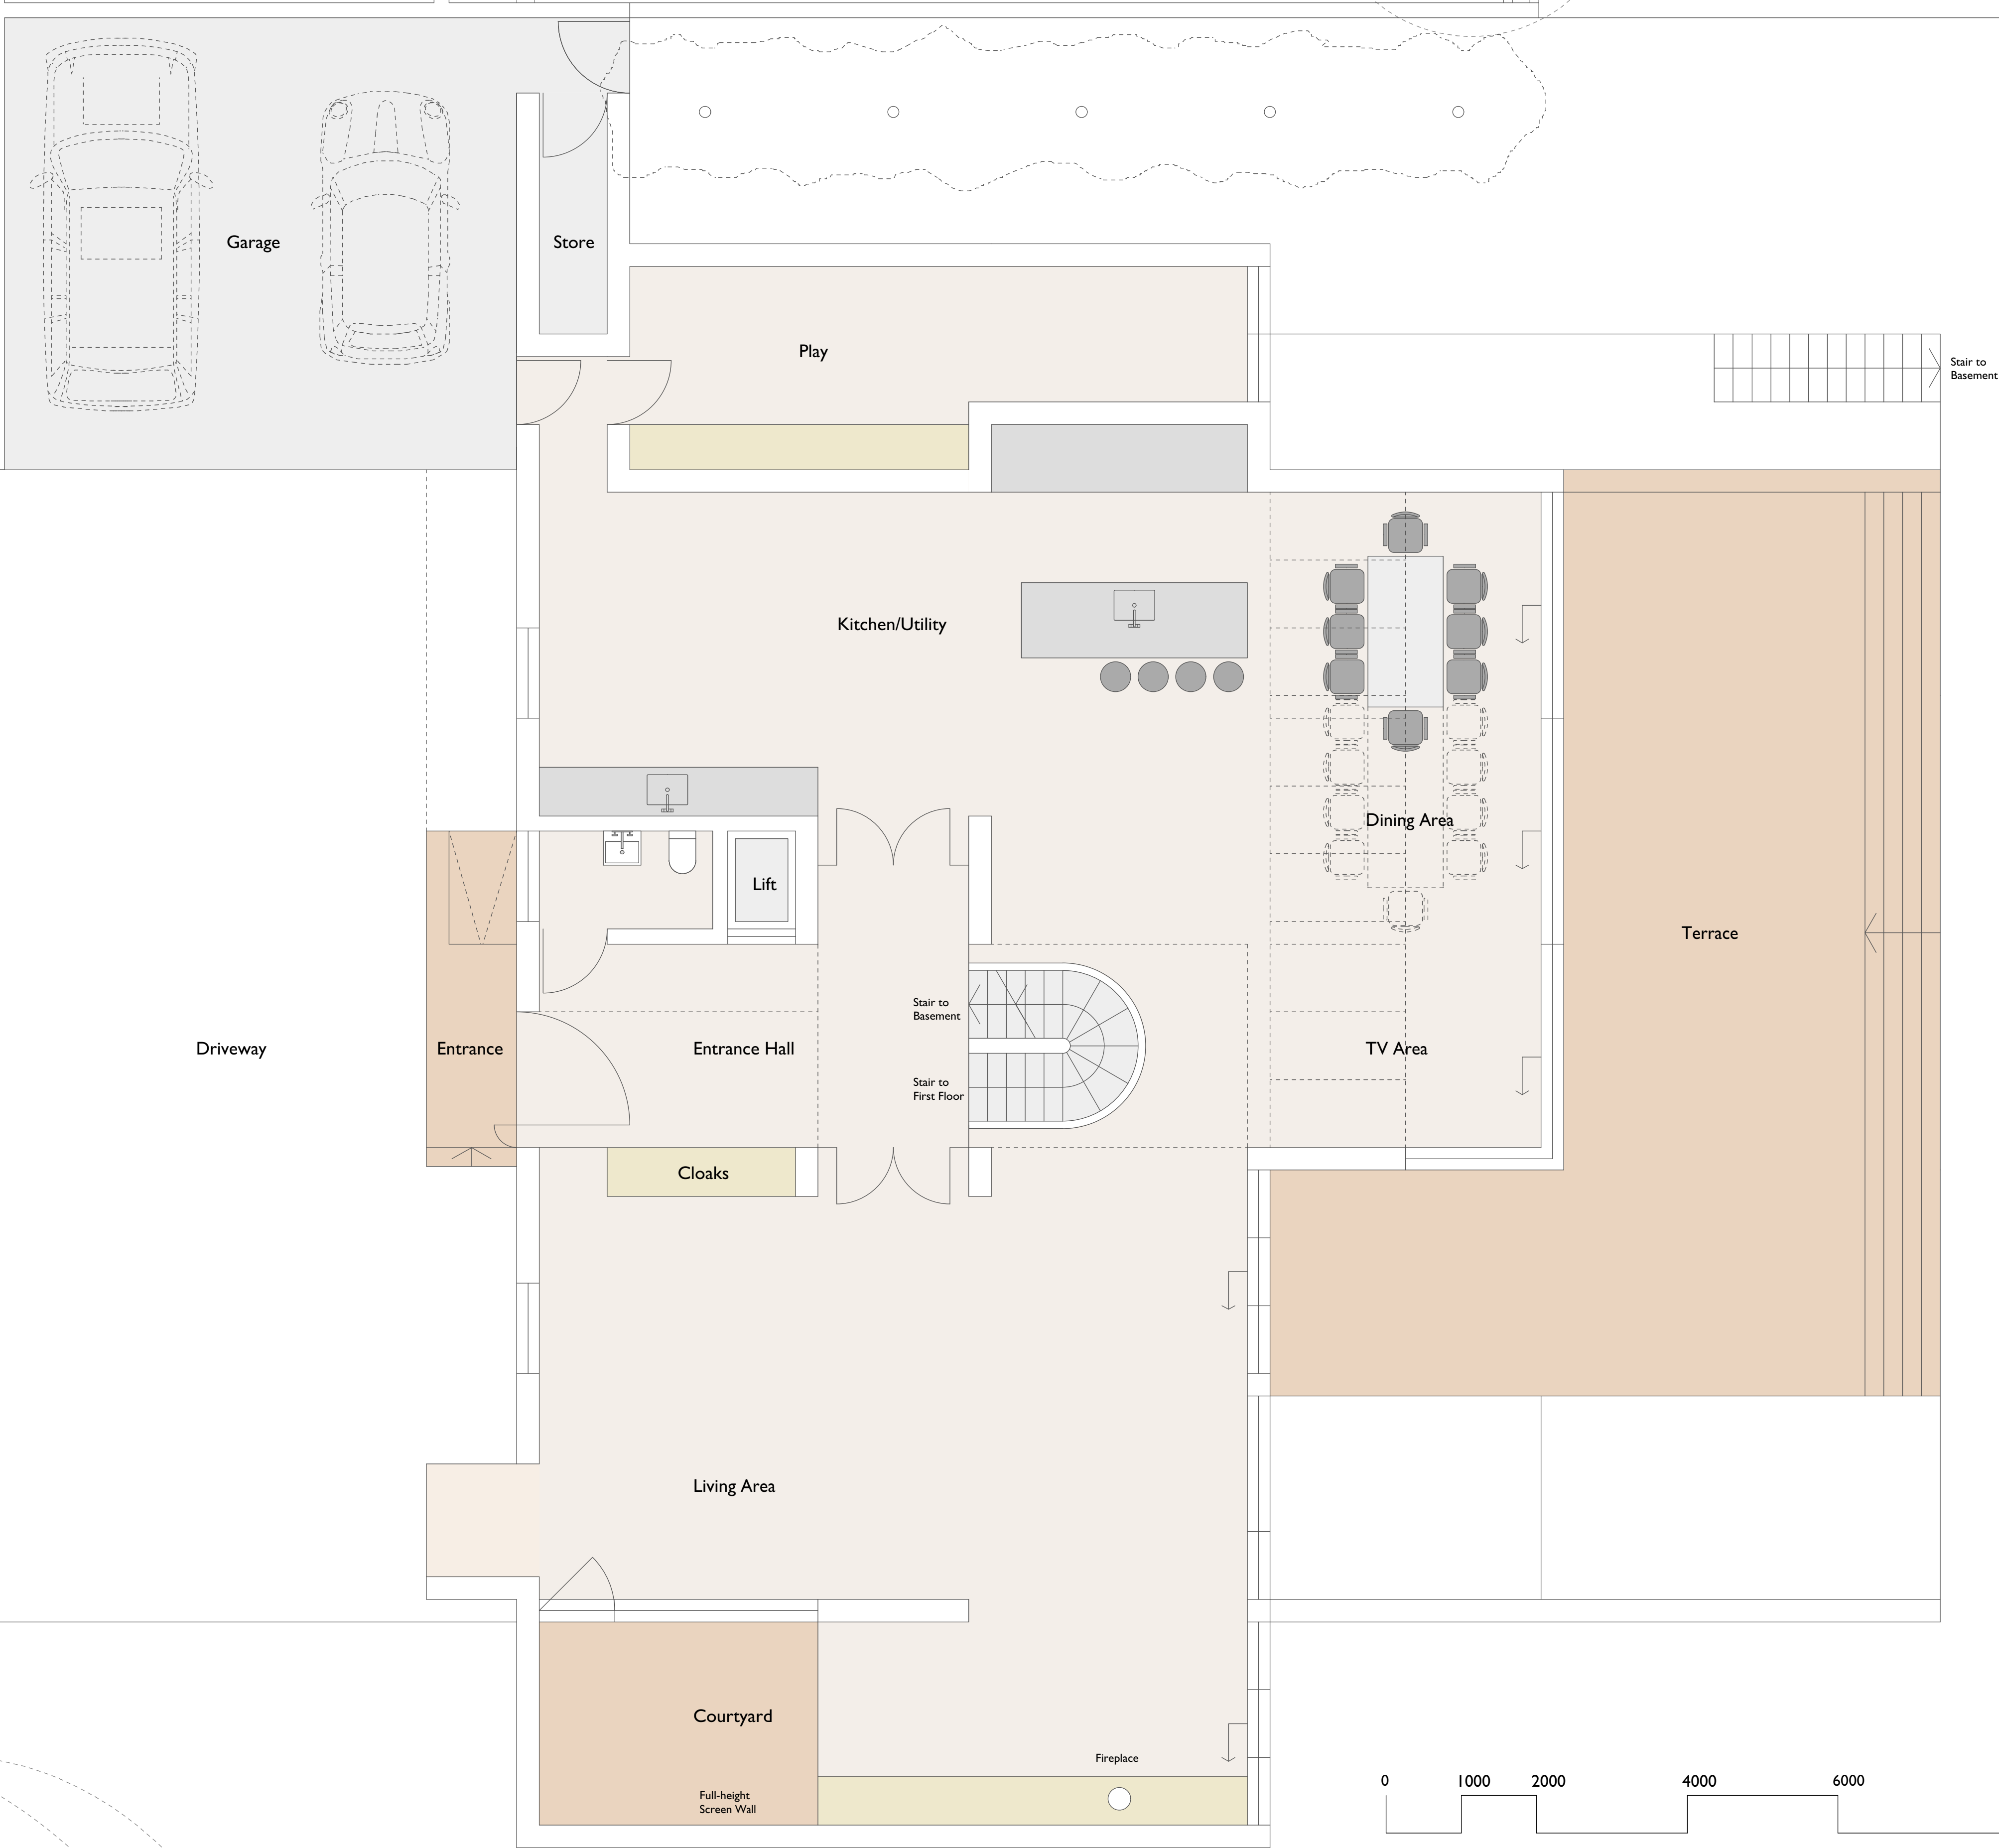


project title		13A Linksway Northwood Middlesex HA6 Proposed Ground Floor Plan		smerin architects The Studio 28 Killyon Road London SW8 2XT contact@smerin.co.uk www.smerin.co.uk
scale	I:100 at A3	project number	A102	
date	16.01.17	drawn by	PS	
drawing status	Planning	checked by	PS	
drawing number	PL 107	revision	-	