




PROJECT		
Demolition of existing garage and proposed new outbuilding for gym and storage		
TITLE		
Existing drawings		
CLIENT		
Bachiter Singh		
DRAWN BY PS	CHECKED BY PS	DATE March 2025
SCALE (@ A1) 1 : 100	PROJECT NUMBER Project Number	
DRAWING NUMBER A101		REV 1

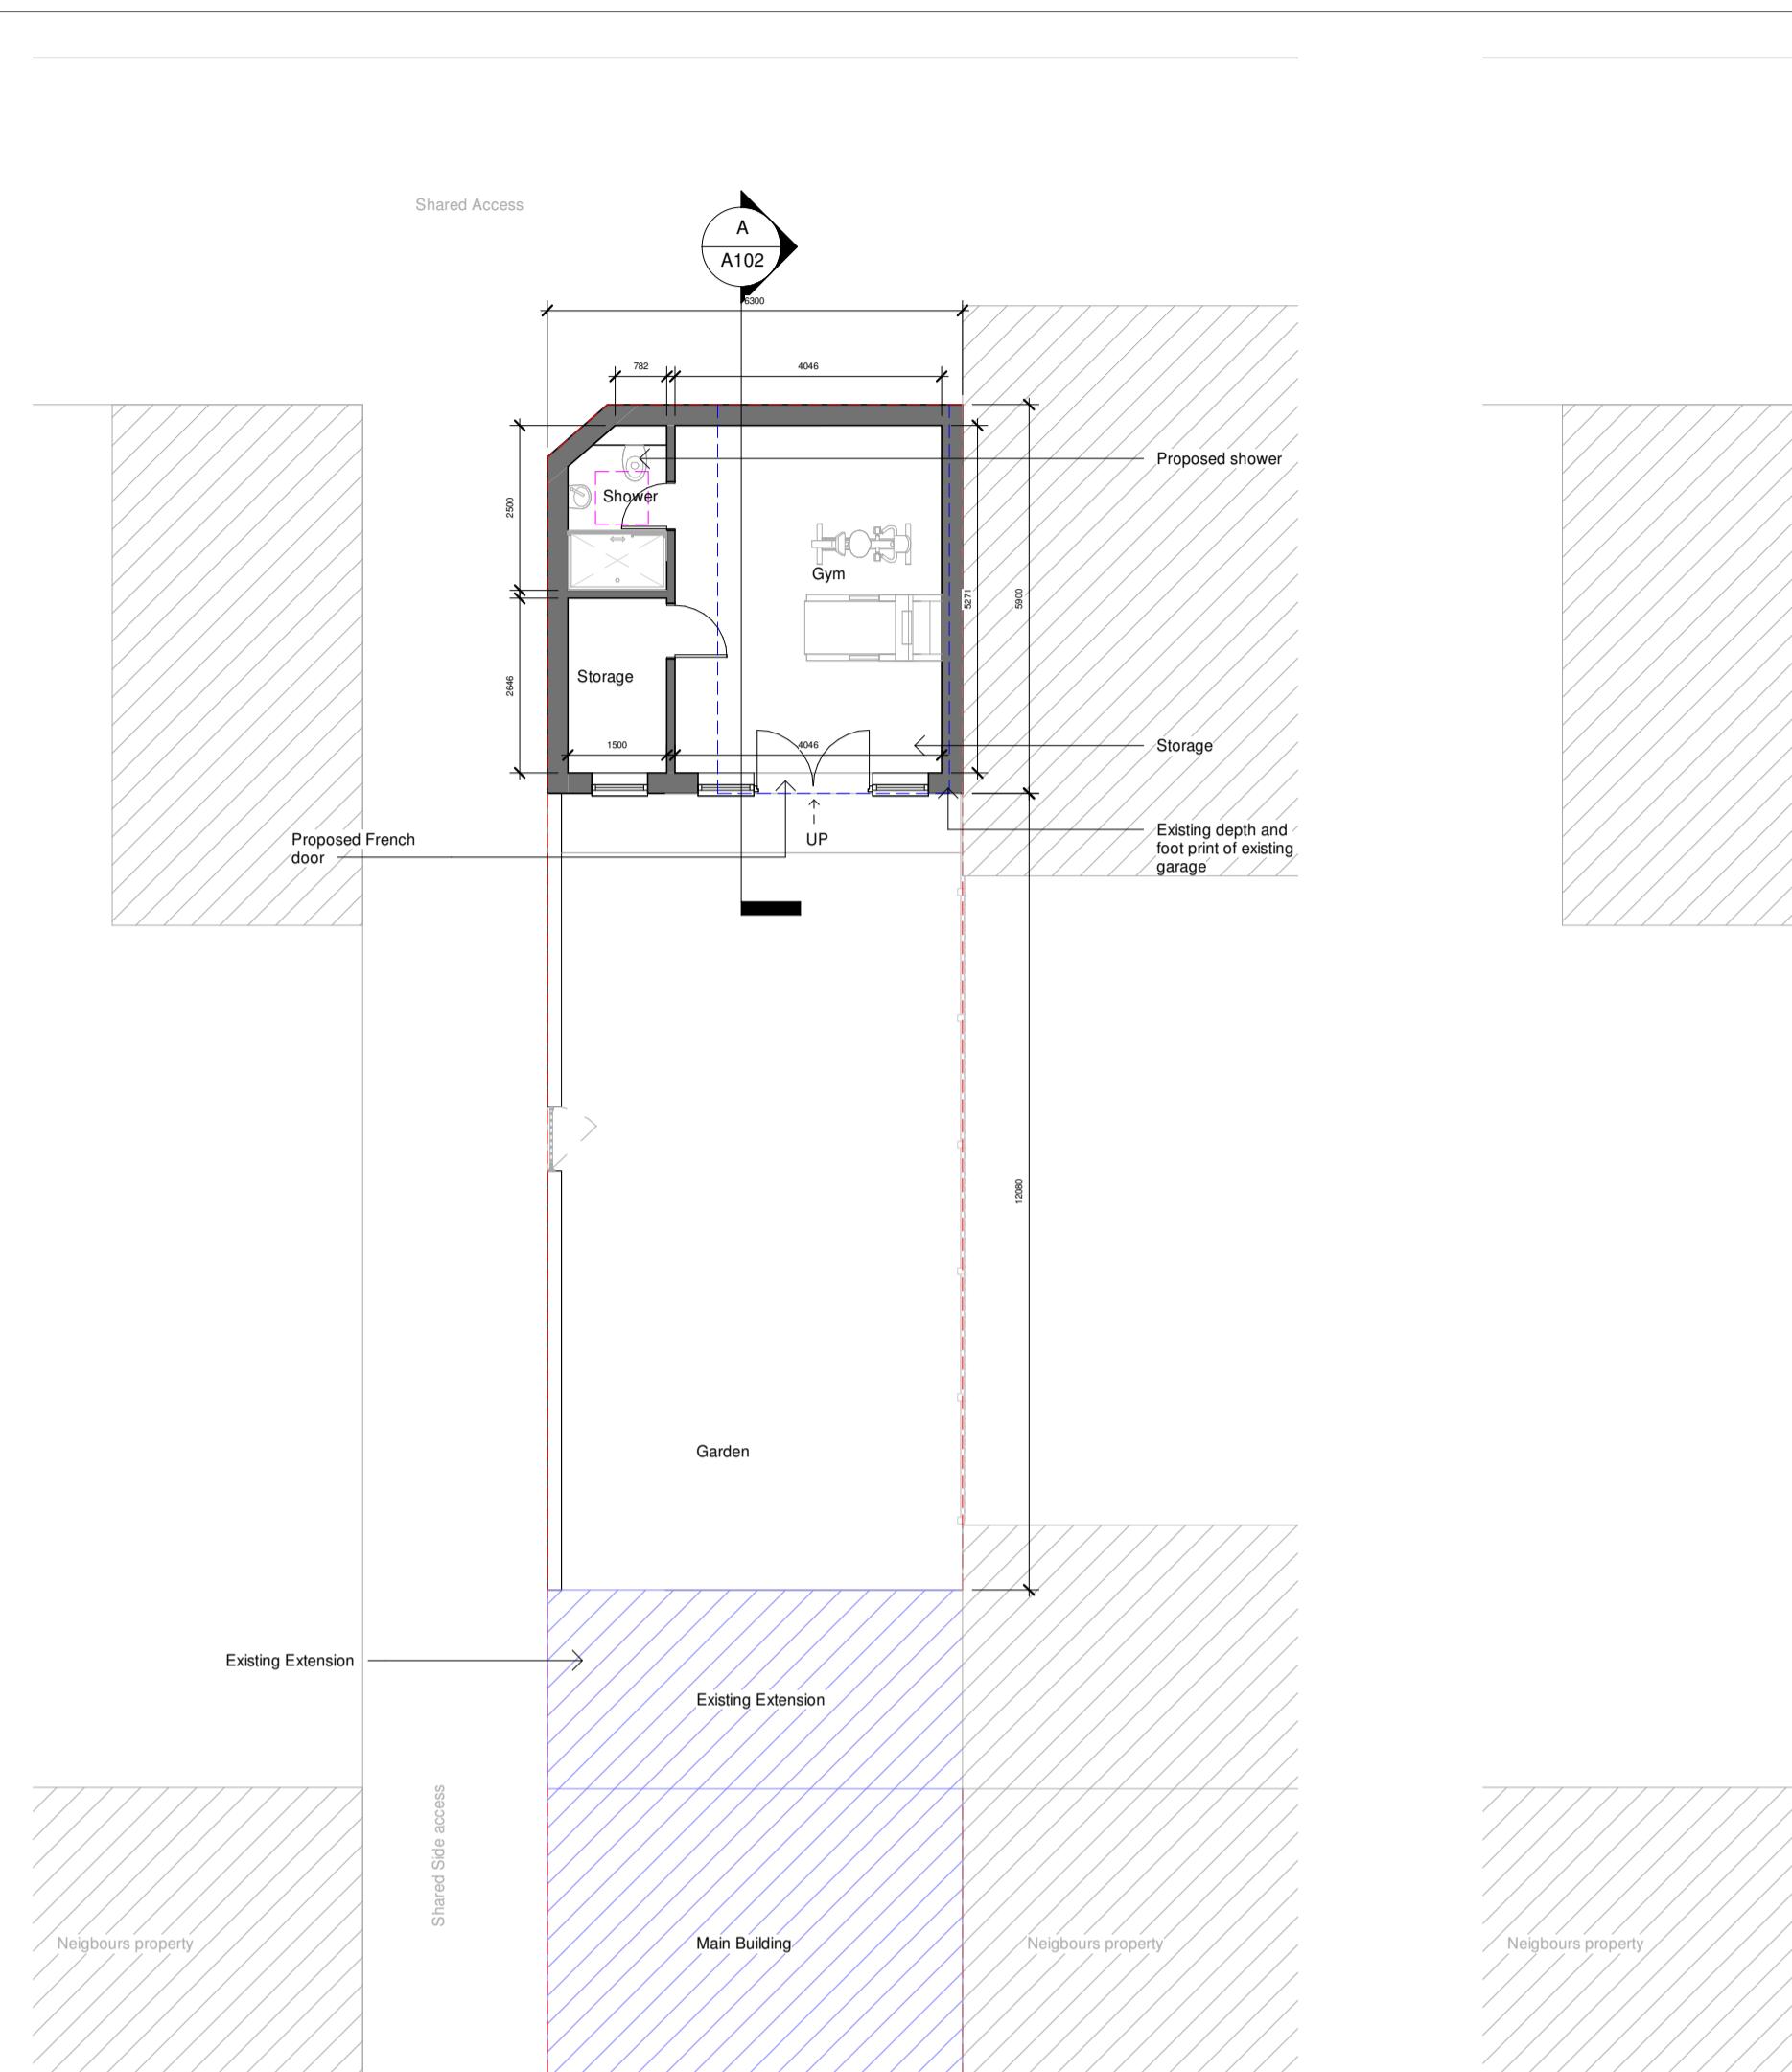


Proposed Ground Floor Plan
1 : 100

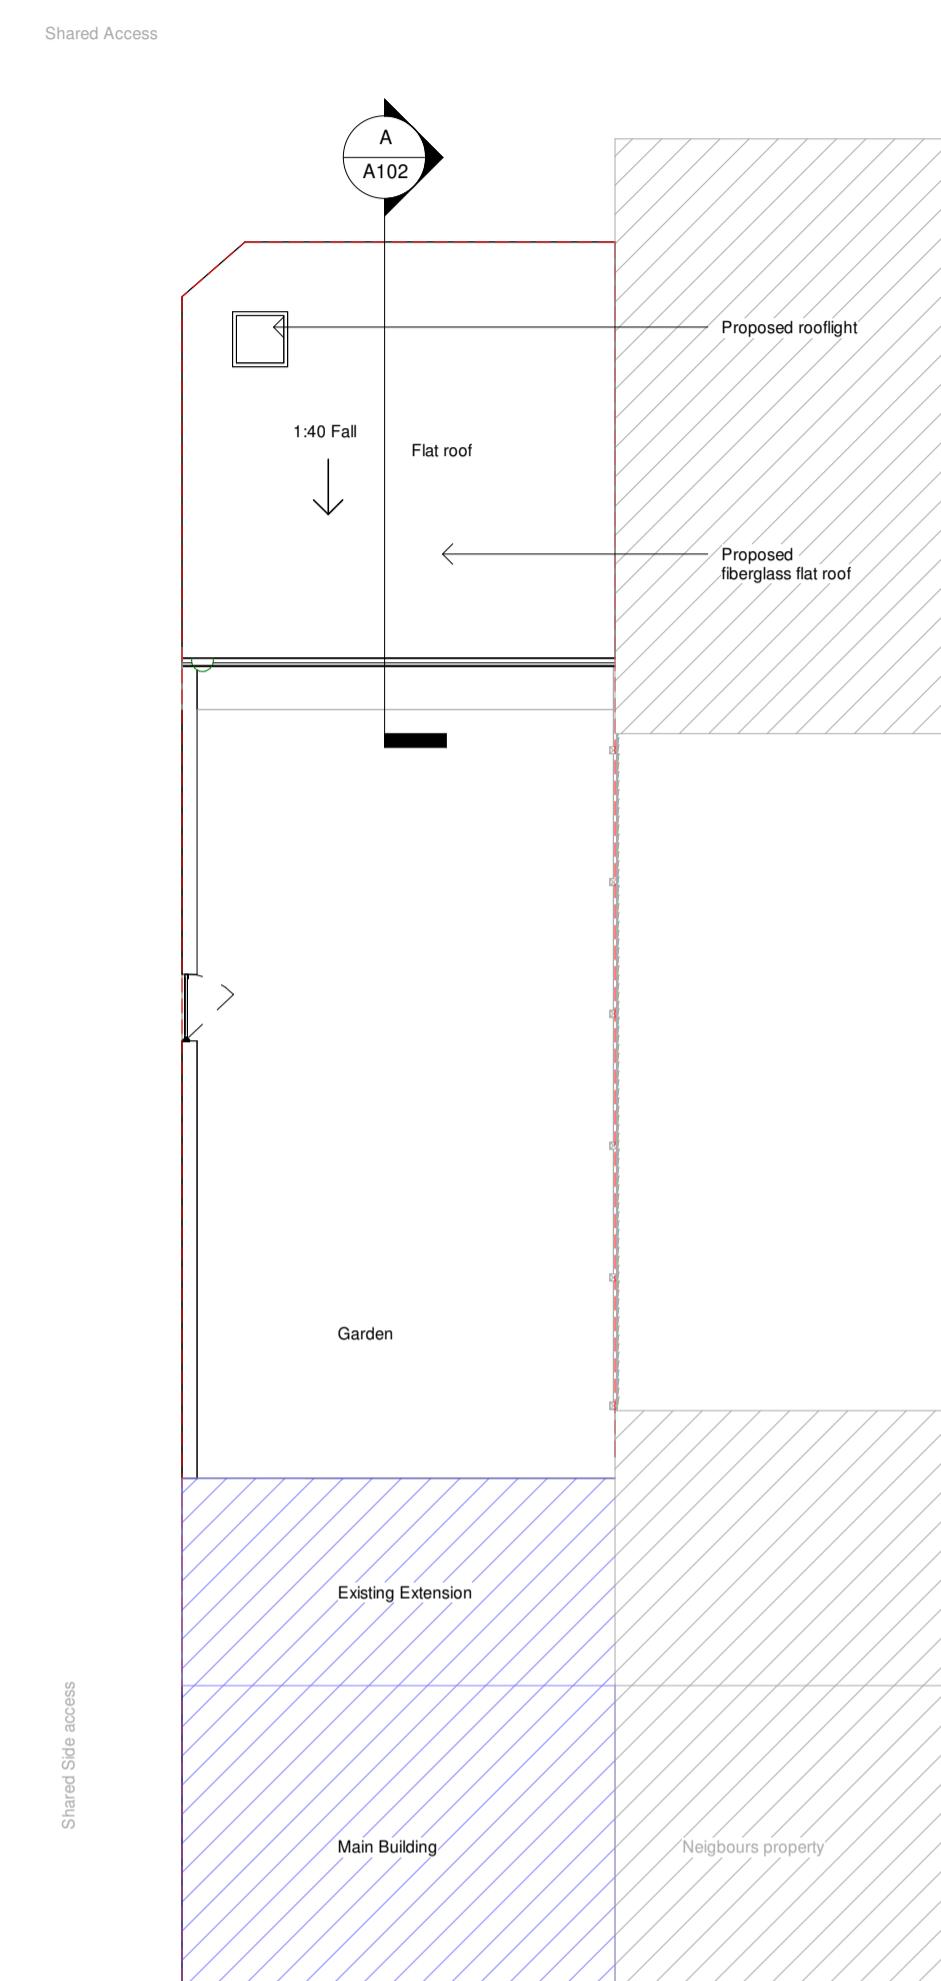


Proposed Roof Plan
1 : 100

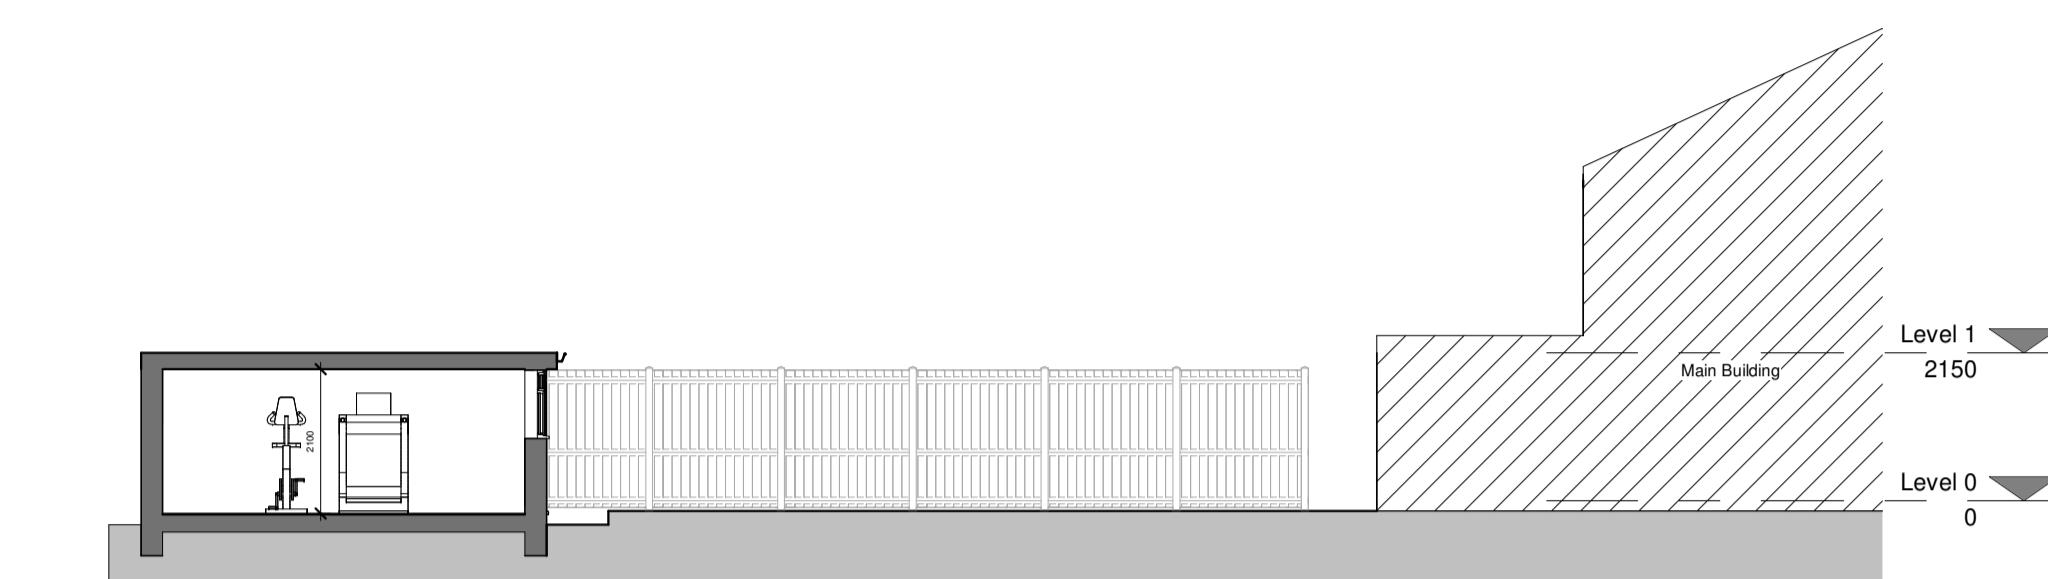


Proposed - Section
1 : 100

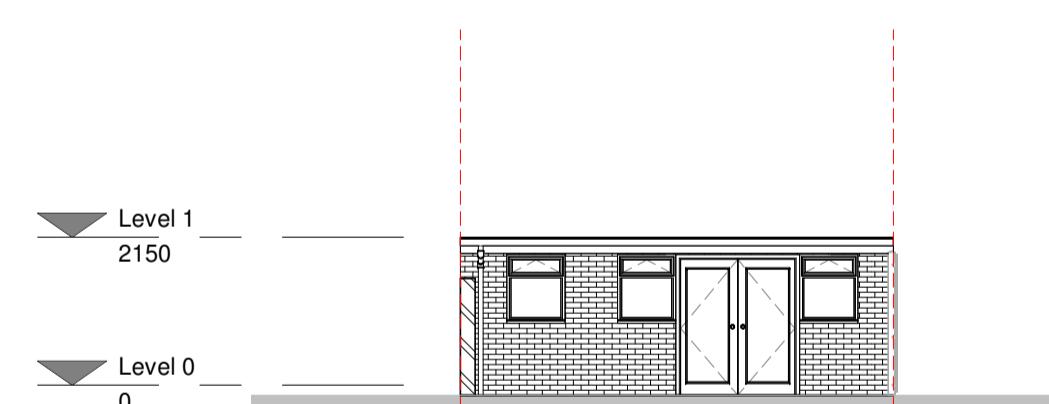


Front elevation - Proposed
1 : 100

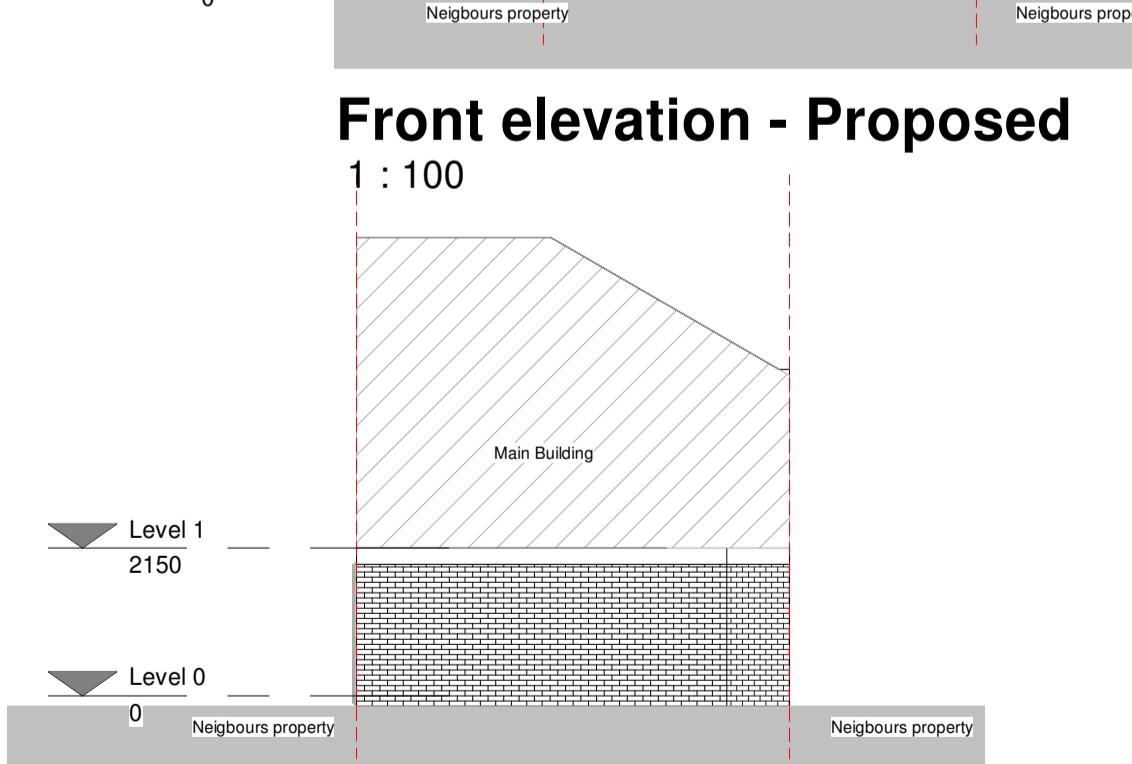

Rear elevation - Proposed
1 : 100

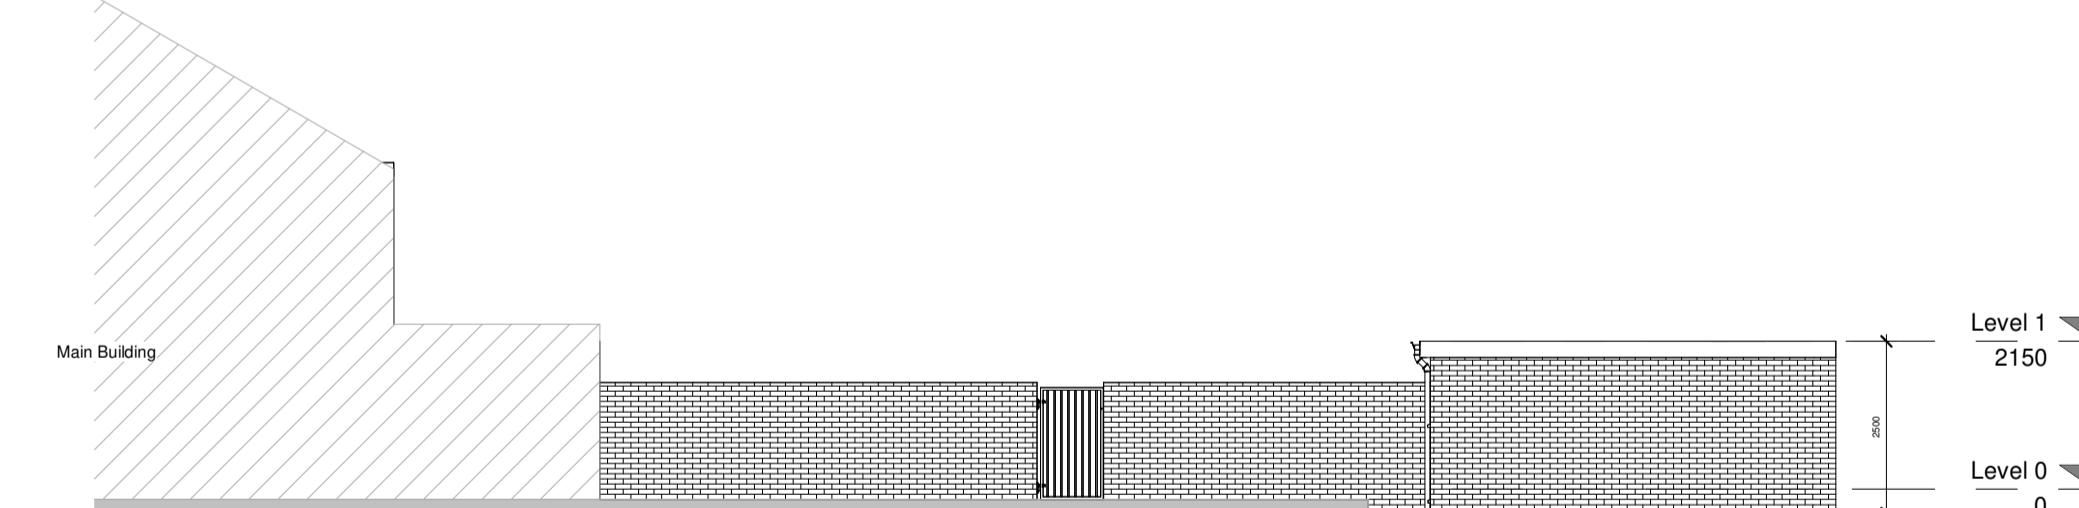

Right elevation - Proposed
1 : 100

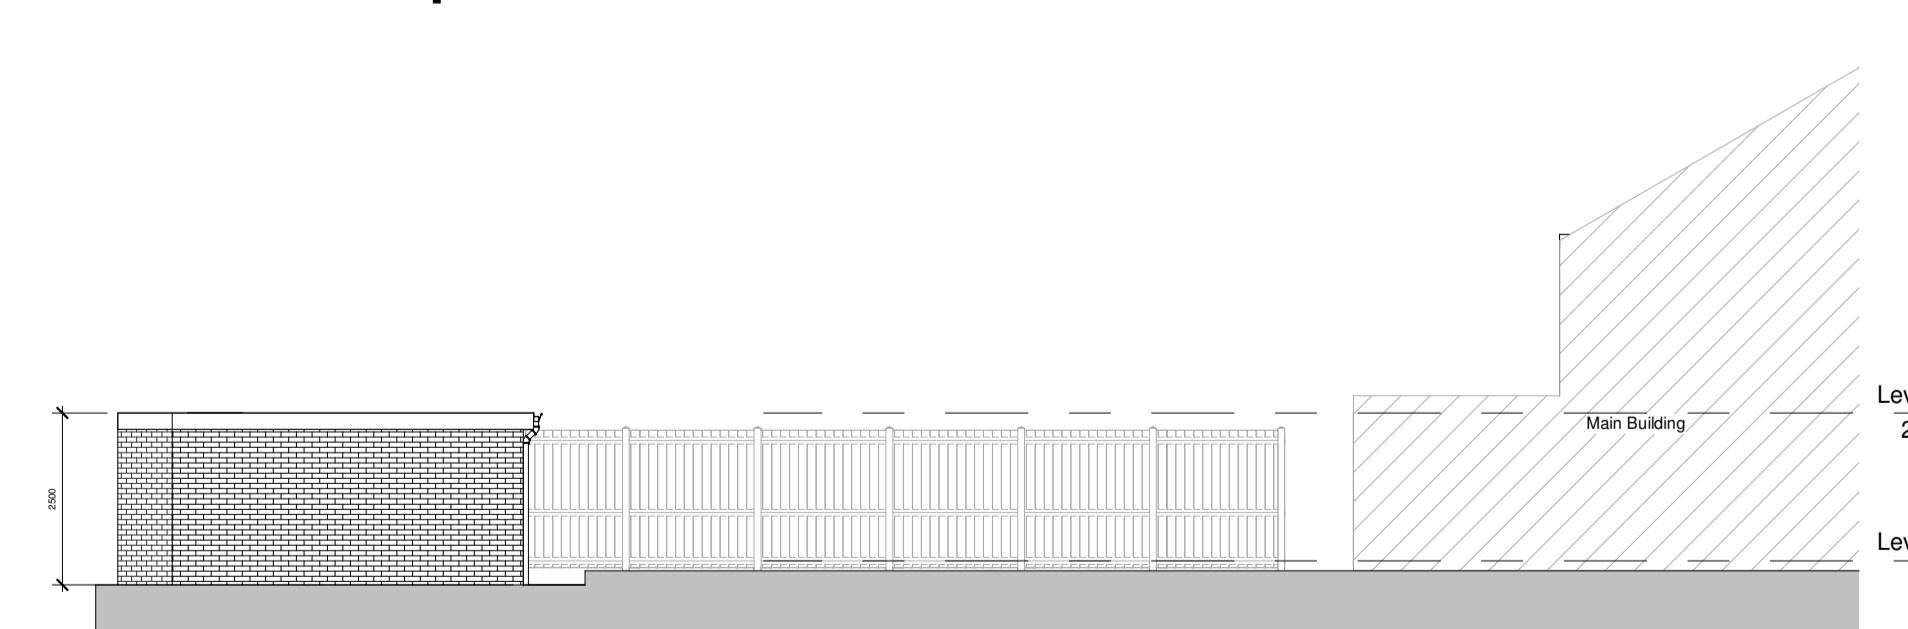

Left elevation - Proposed
1 : 100

PROJECT	
Demolition of existing garage and proposed new outbuilding for gym and storage	
TITLE	
DRAWN BY	CHECKED BY
PS	PS
DATE	March 2025
SCALE (@ A1)	PROJECT NUMBER
1 : 100	Project Number
DRAWING NUMBER	REV
A102	1

