


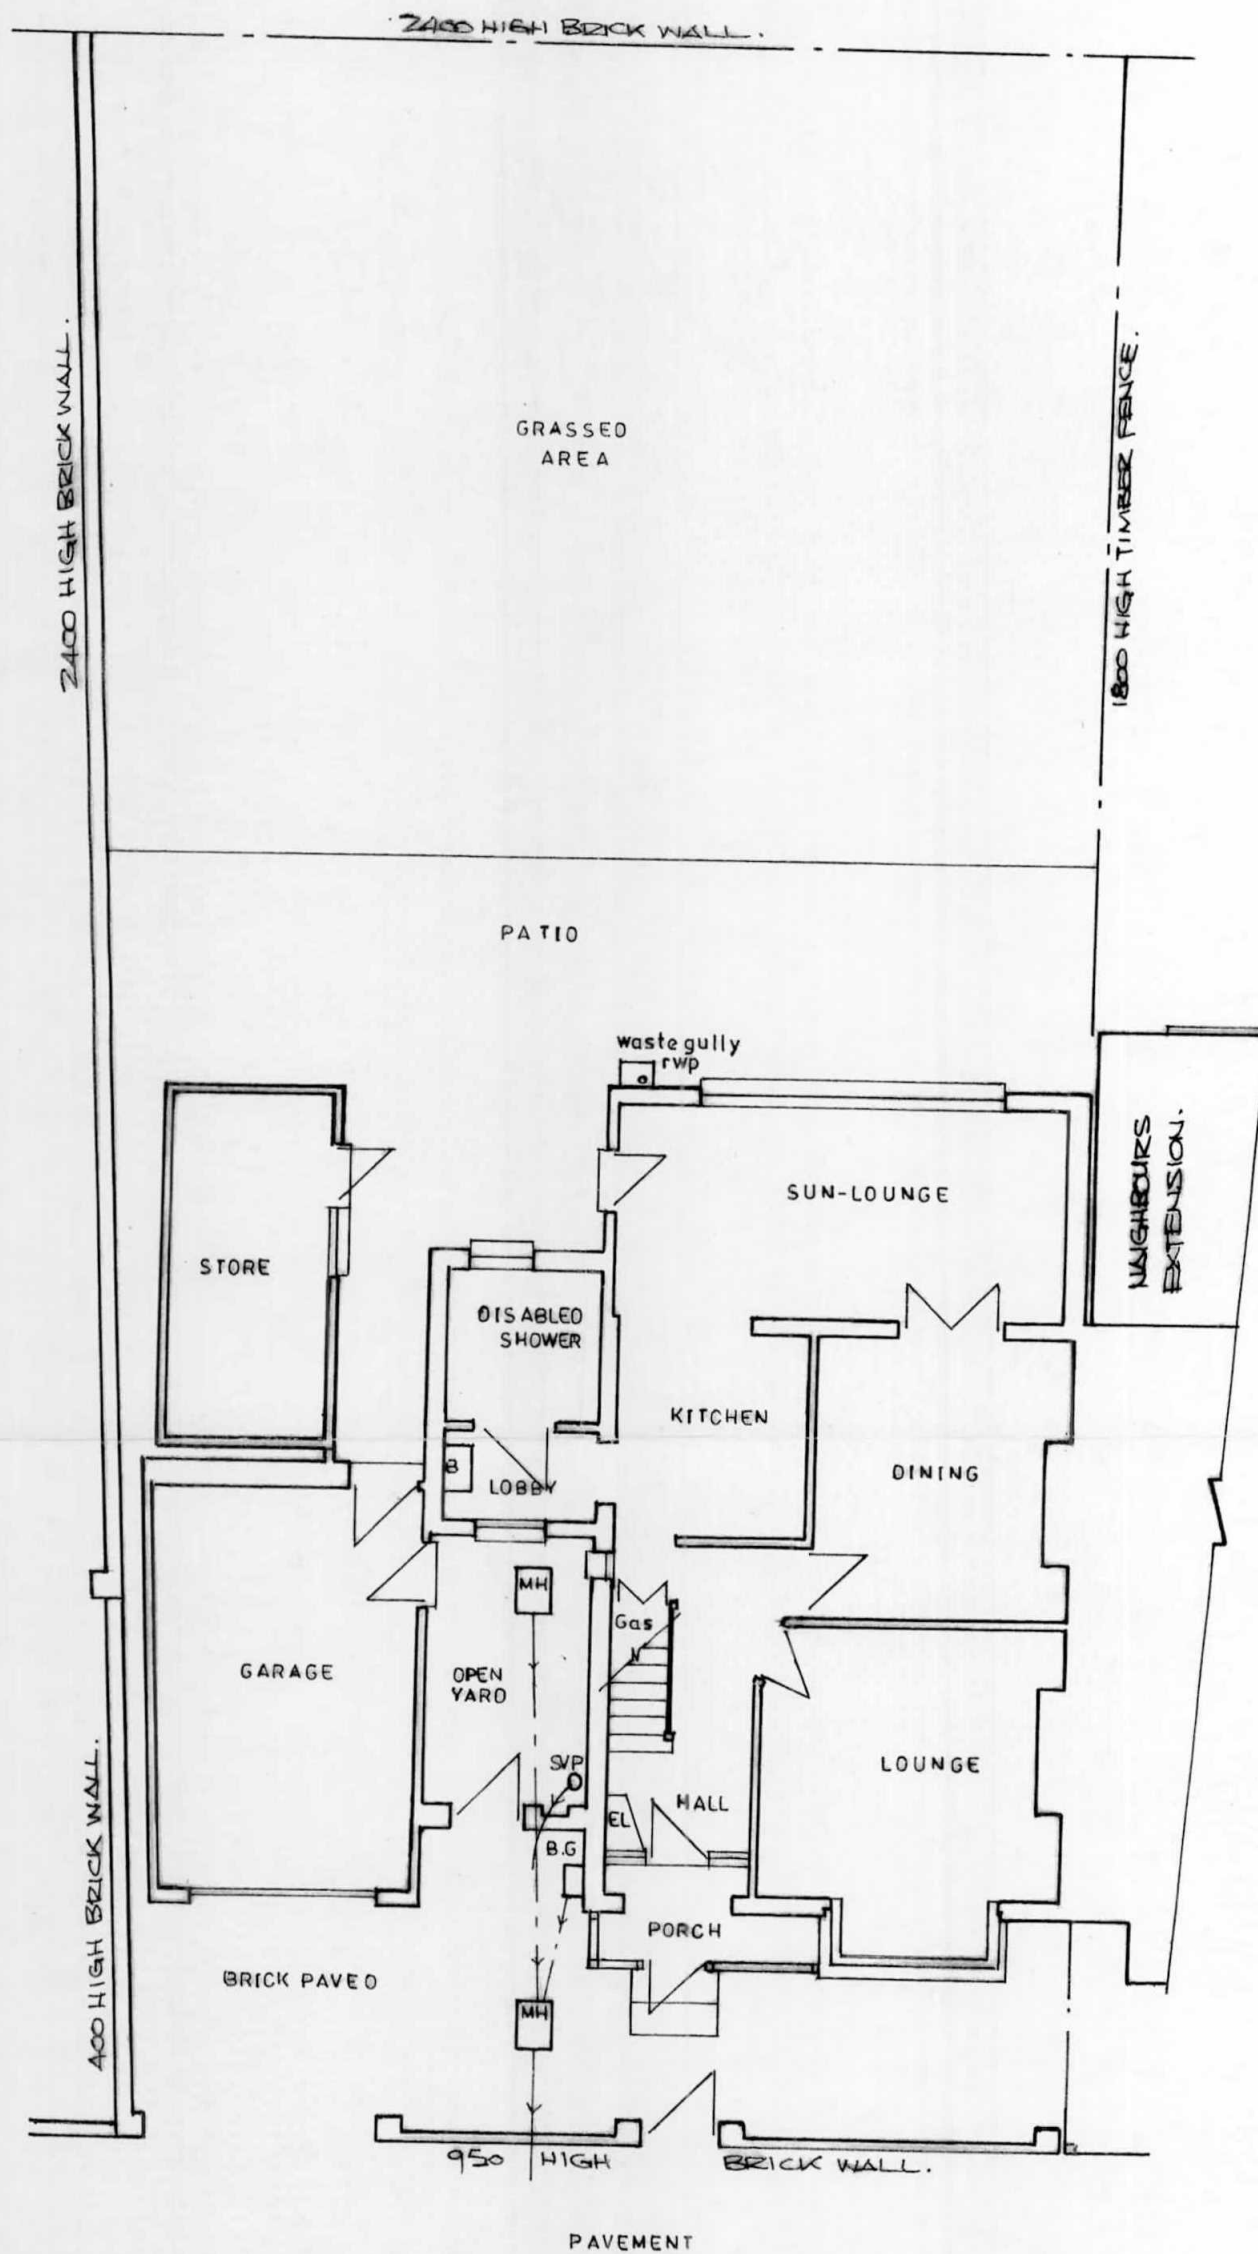

EXISTING GROUND FLOOR PLAN.

EXISTING GROUND FLOOR PLAN

37 MOUNT ROAD, HAYES
MIDDX. UB3 3LJ

Scale:- 1:100

Dwg. No. MRO1/2