


EXISTING STRUCTURE  
SHOWN DOTTED TO BE  
REMOVED FOR NEW  
PROPOSAL.

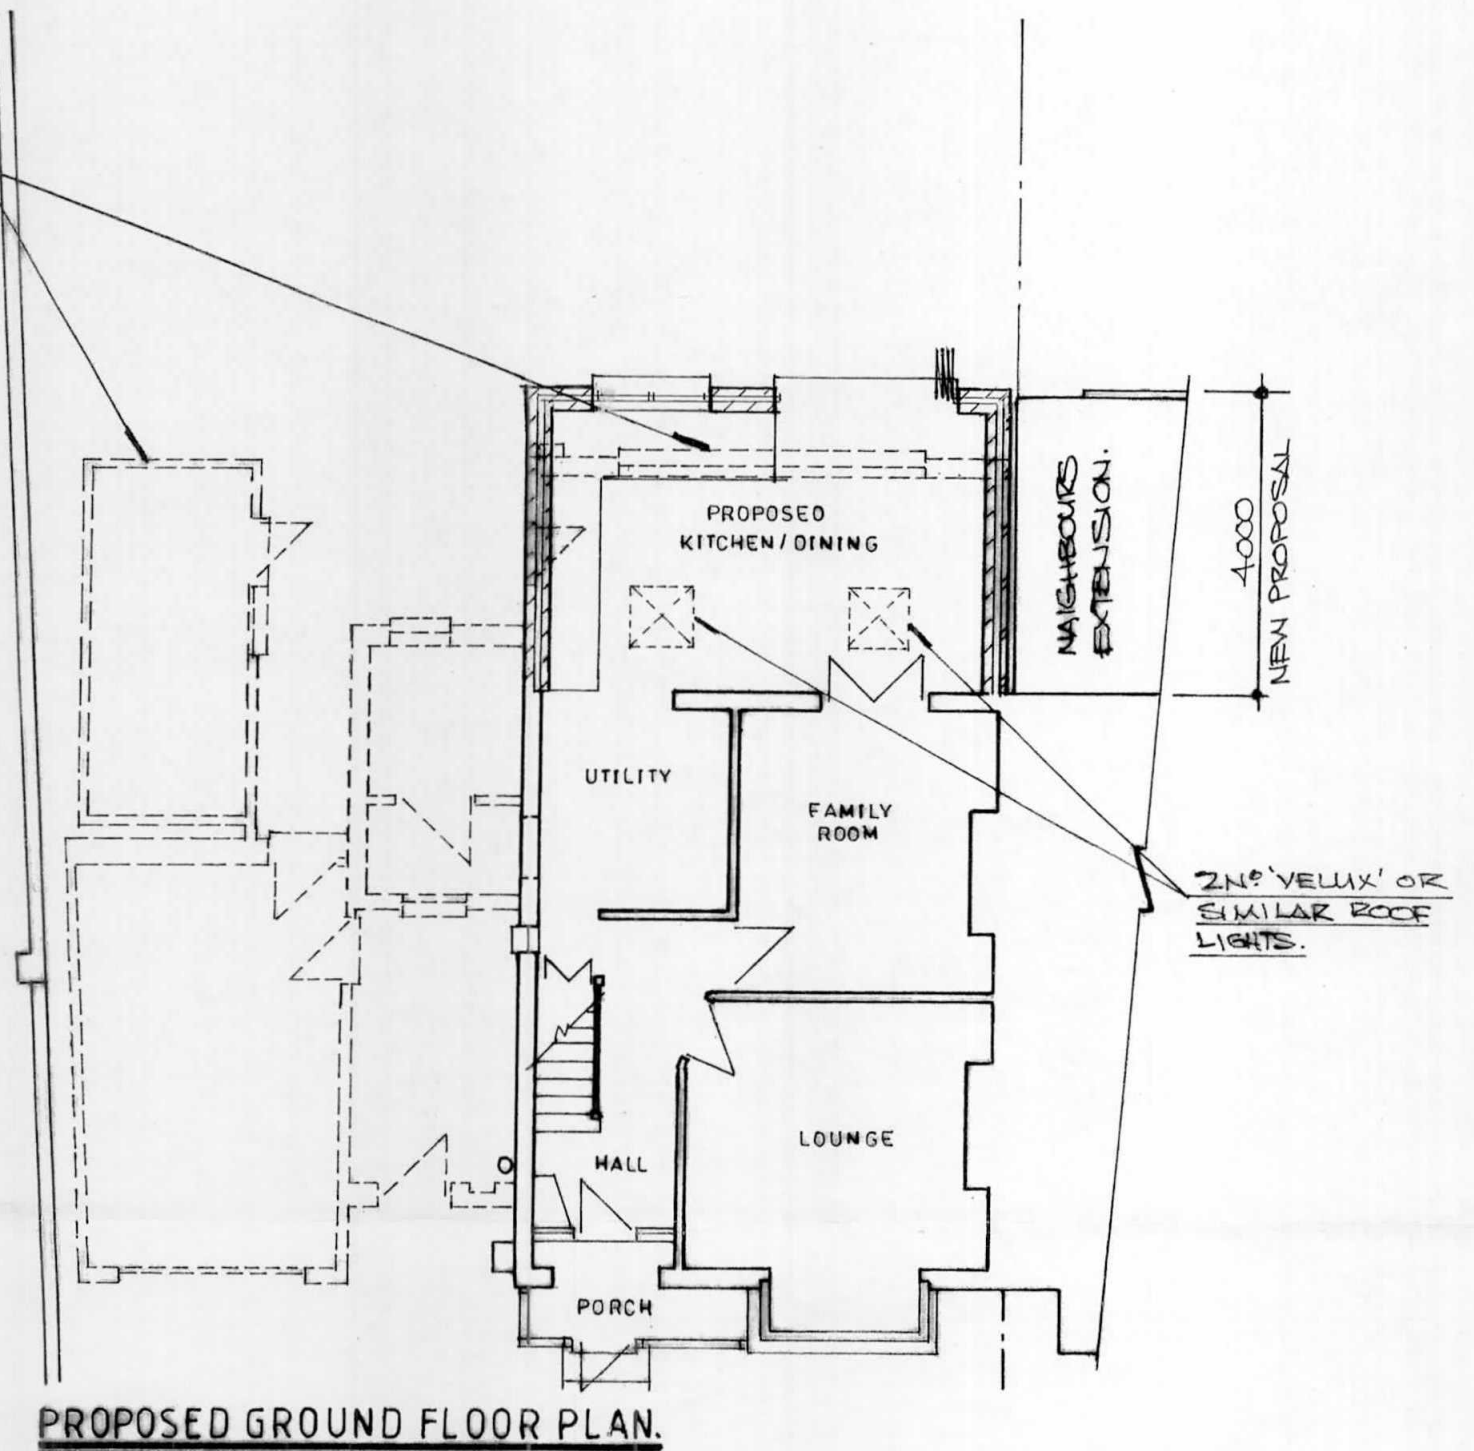

PROPOSED GROUND FLOOR PLAN

31 MOUNT ROAD, HAYES  
MIDDX. UB3 3LJ

Scale:- 1:100

Dwg No MRO1/1