



PROPOSED LOFT PLAN

homedesignings@gmail.com

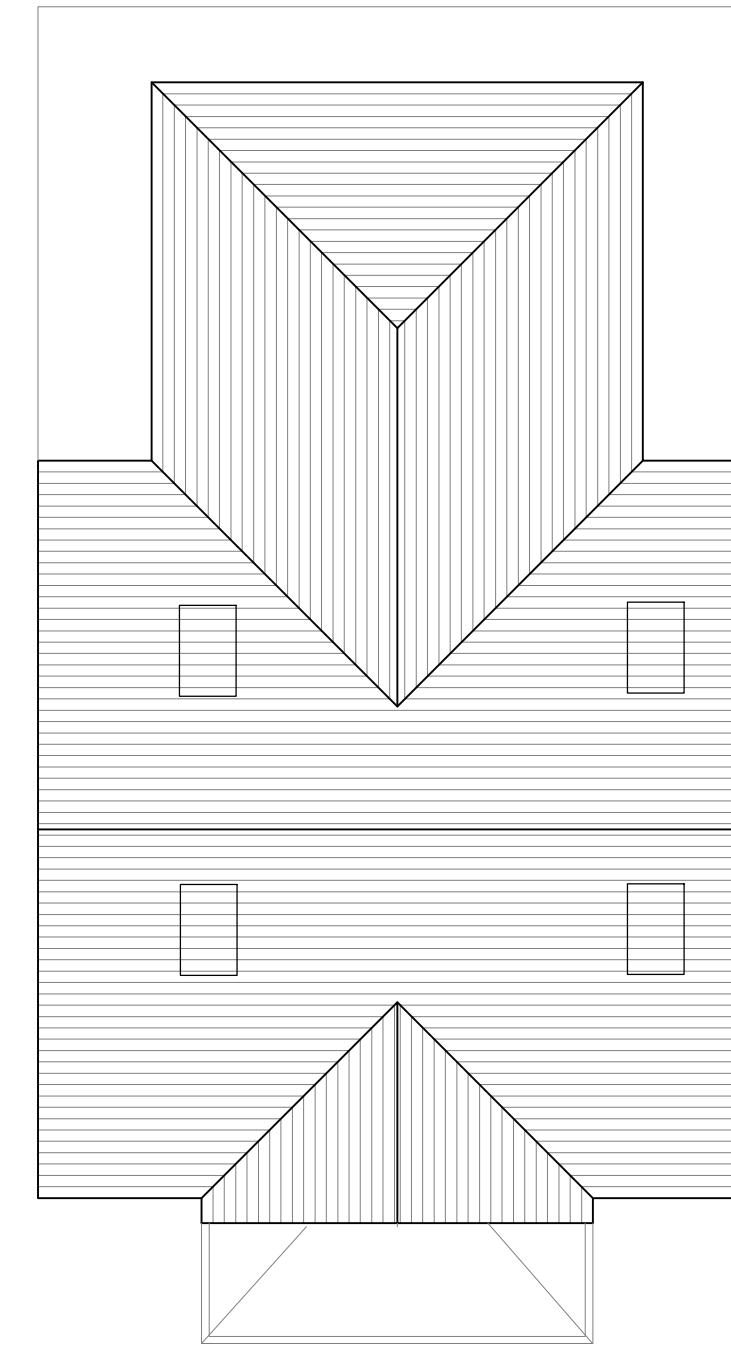

PROPOSED ROOF PLAN

SCALE IN METRES

 

121, HARLINGTON ROAD,  
UXBRIDGE, UB8 3JA

TITLE:

PROPOSED LOFT ROOM WITH  
ROOFLIGHT, FRONT PORCH  
AND ALTERATIONS

SCALE: 1:100@A3

DWG NO HD/HR/0121/PL07