


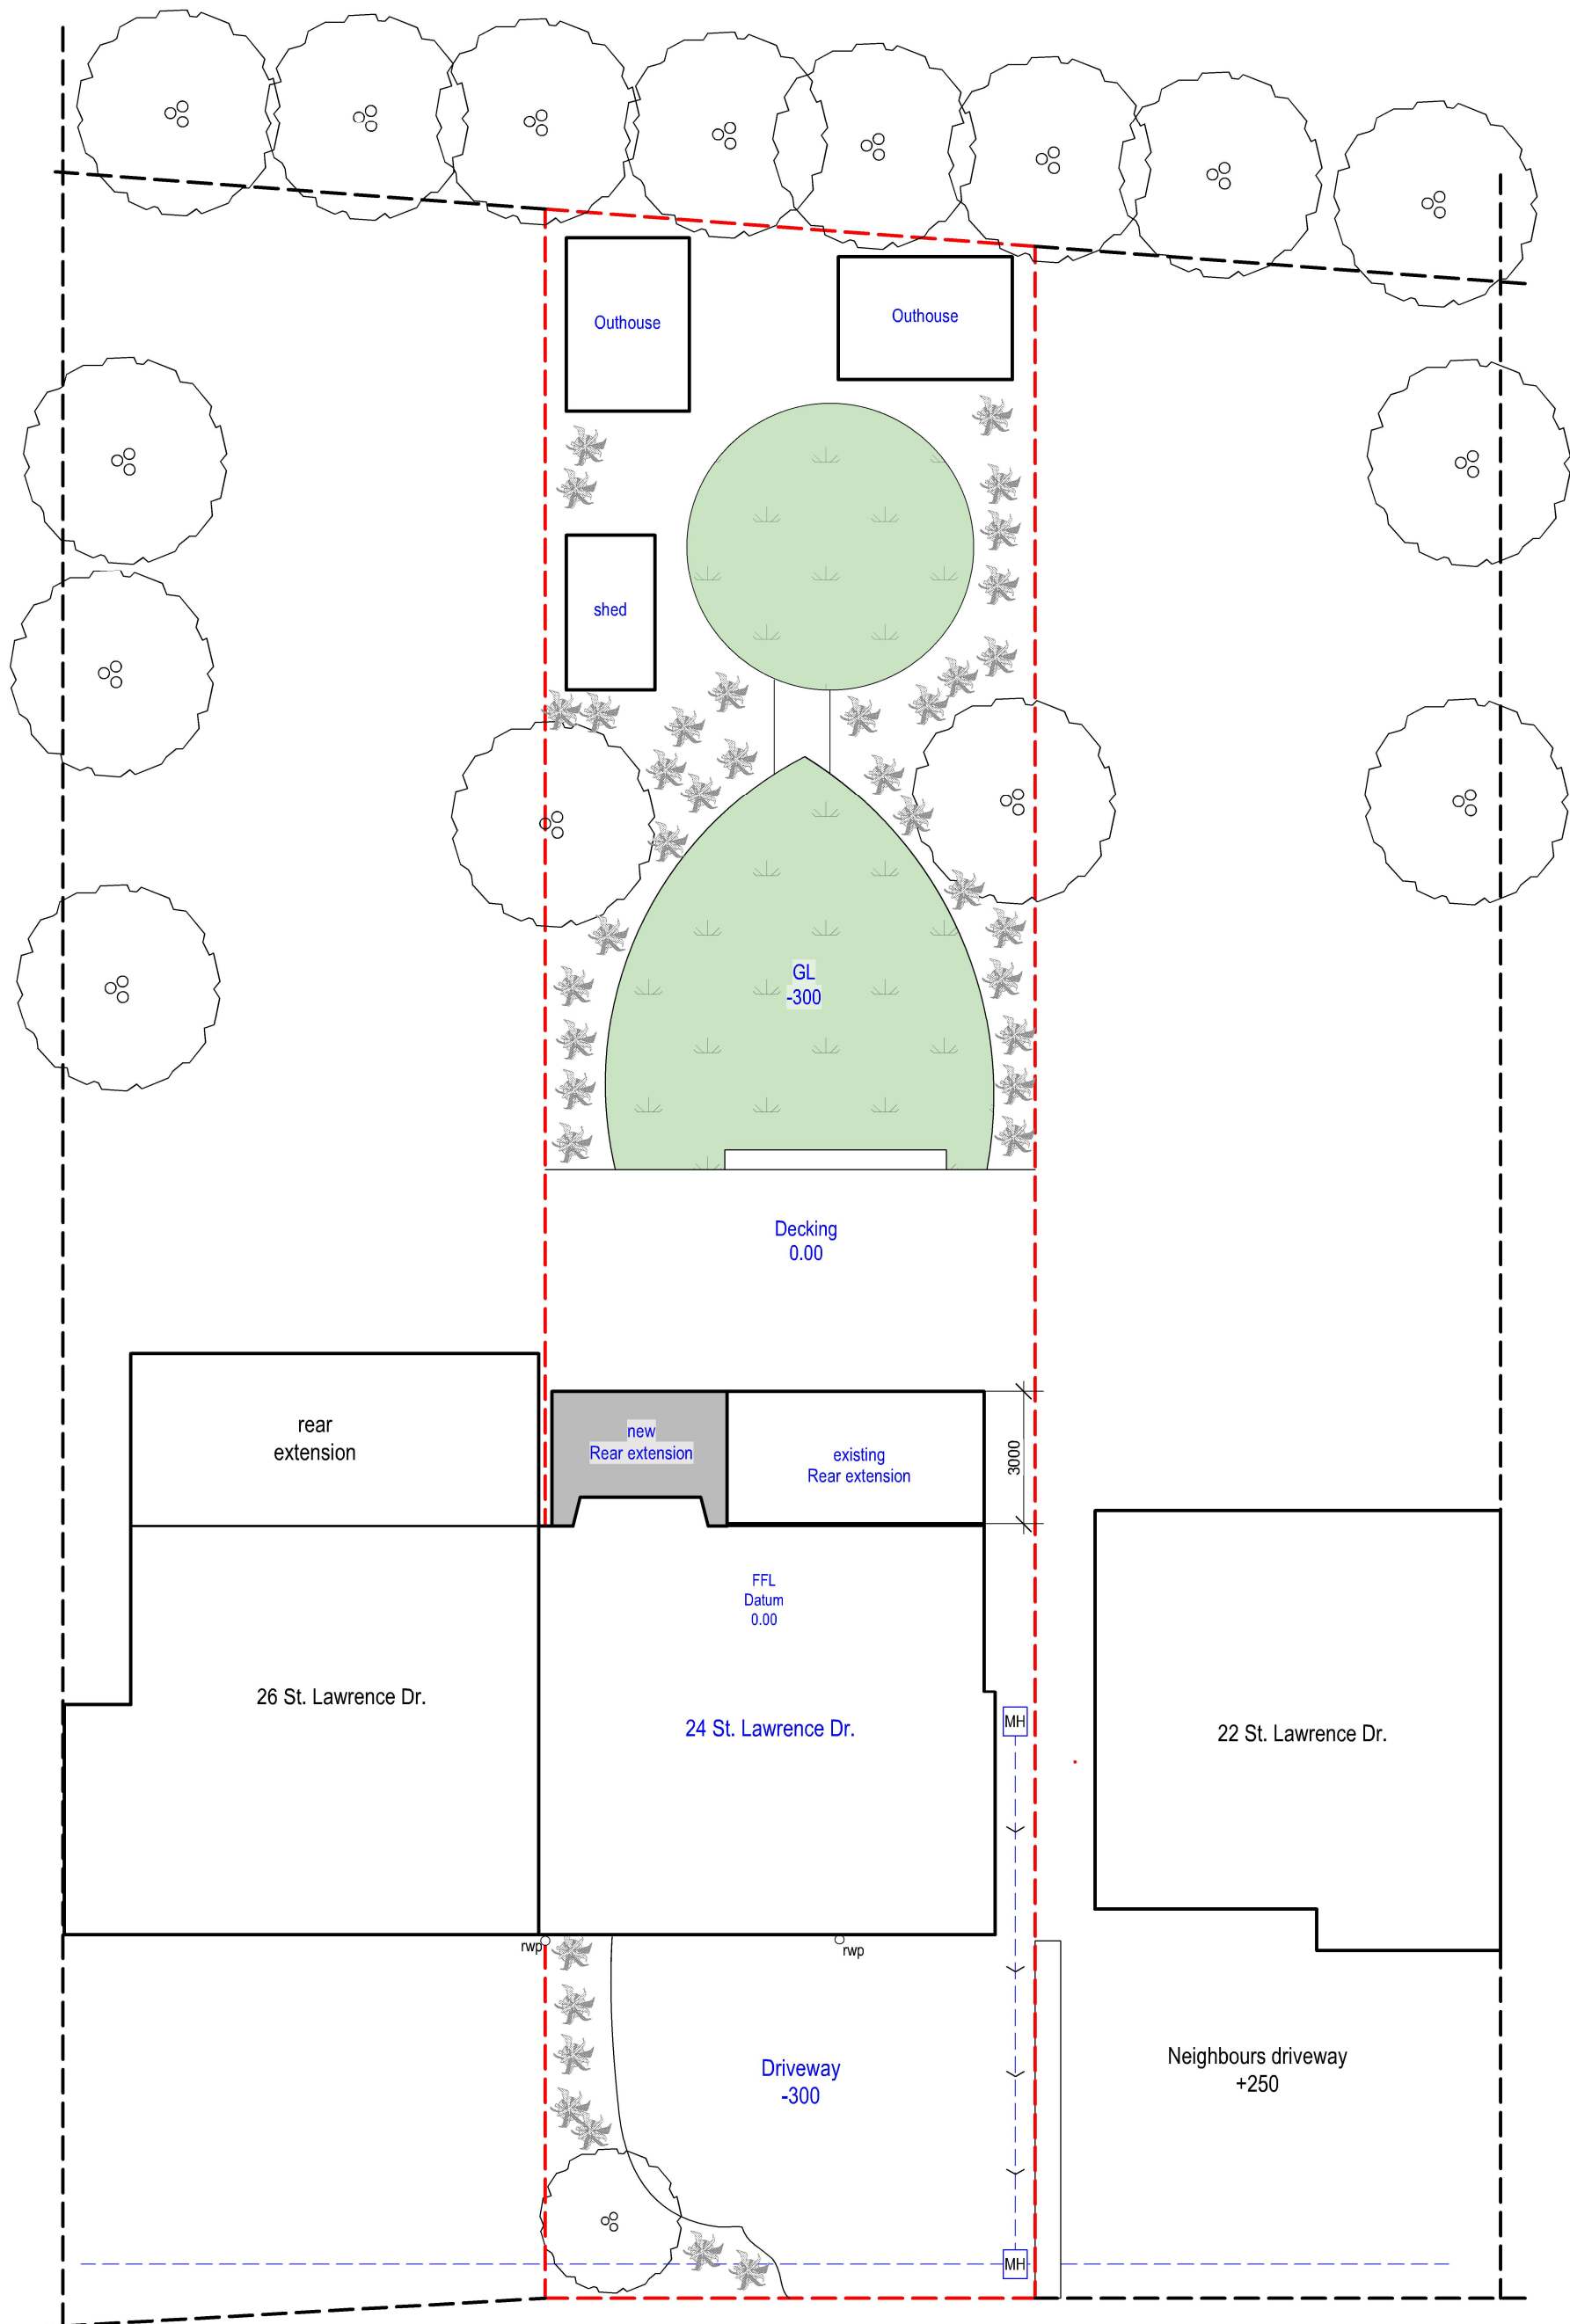


09

PROP SITE PLAN


Scale: 1:150



tel : 0796 222 3141
email : sandeep@sskarchitects.co.uk

 

scale - 1 : 150 @ A3

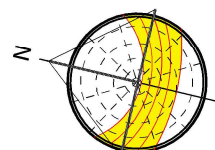

Purpose - Householder planning application

© SSK architects owns the copyright of this drawing which must not be reproduced in whole or part without the written permission.	PROJECT: 24 St. Lawrence Dr, Pinner, HA5 2RU	DATE: 10/09/2024
	DWG NO: PROP SITE	REVISION: 09

PROPOSED