





EXISTING REAR ELEVATION

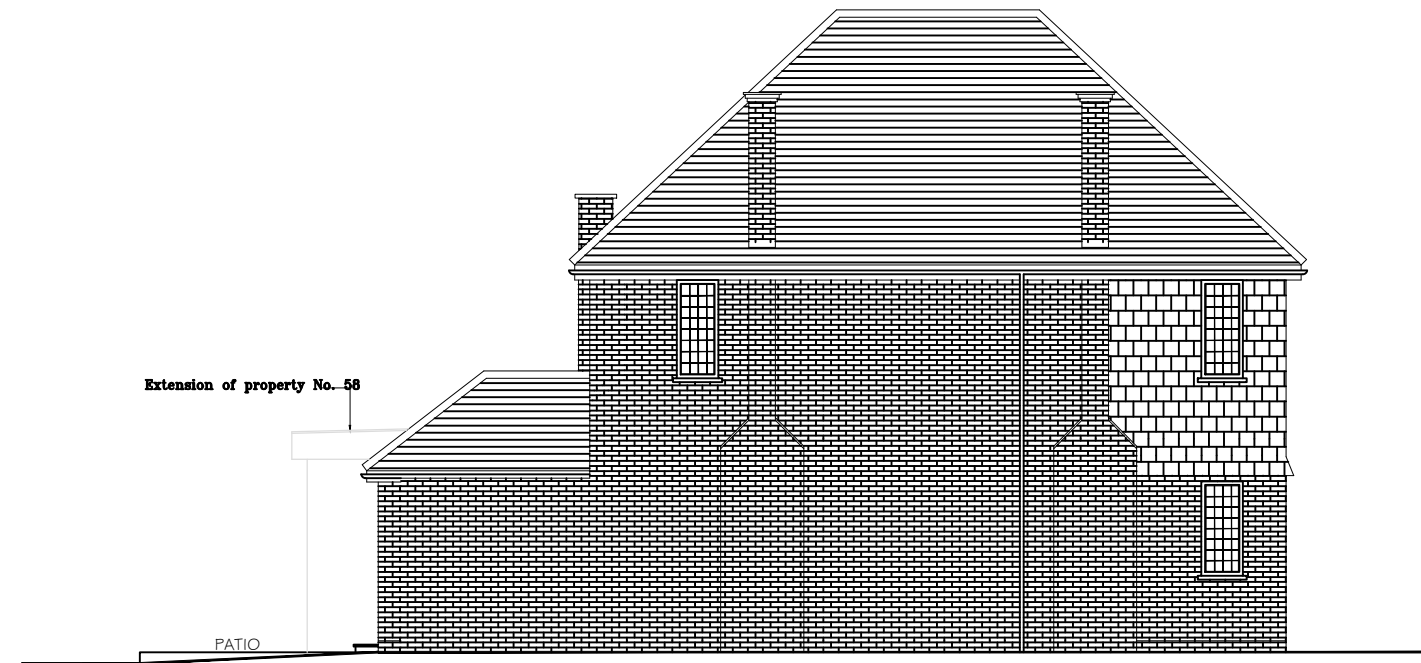

EXISTING SIDE ELEVATION



EXISTING FRONT ELEVATION

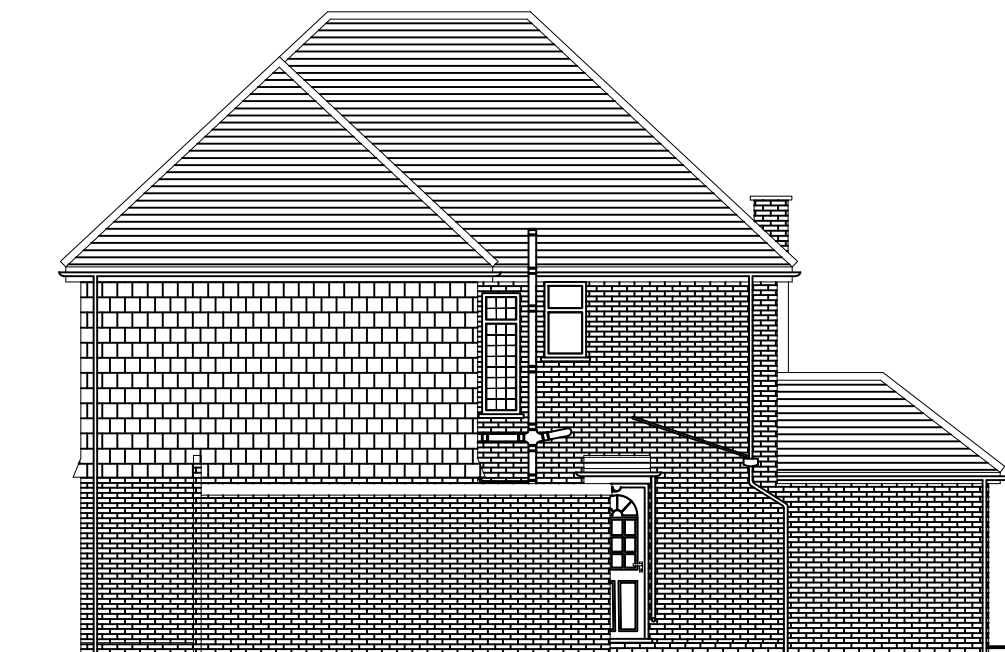

EXISTING SIDE ELEVATION



Client	MRS AVRUTI SHAH	
	LONDON INTERIORS UNIT 8 BOWMAN TRADING ESTATE WESTMORELAND ROAD LONDON NW9 9RL	
Project	60 BREAKSPEAR ROAD SOUTH ICKENHAM, UXBRIDGE UB10 8HE	
Drawing Title	EXISTING ELEVATIONS	
Drawing Title	PR22-060b	Rev.
Drawn By:	Scale:	Date:
B PATEL	1/100	23/05/2022