




T2
T1

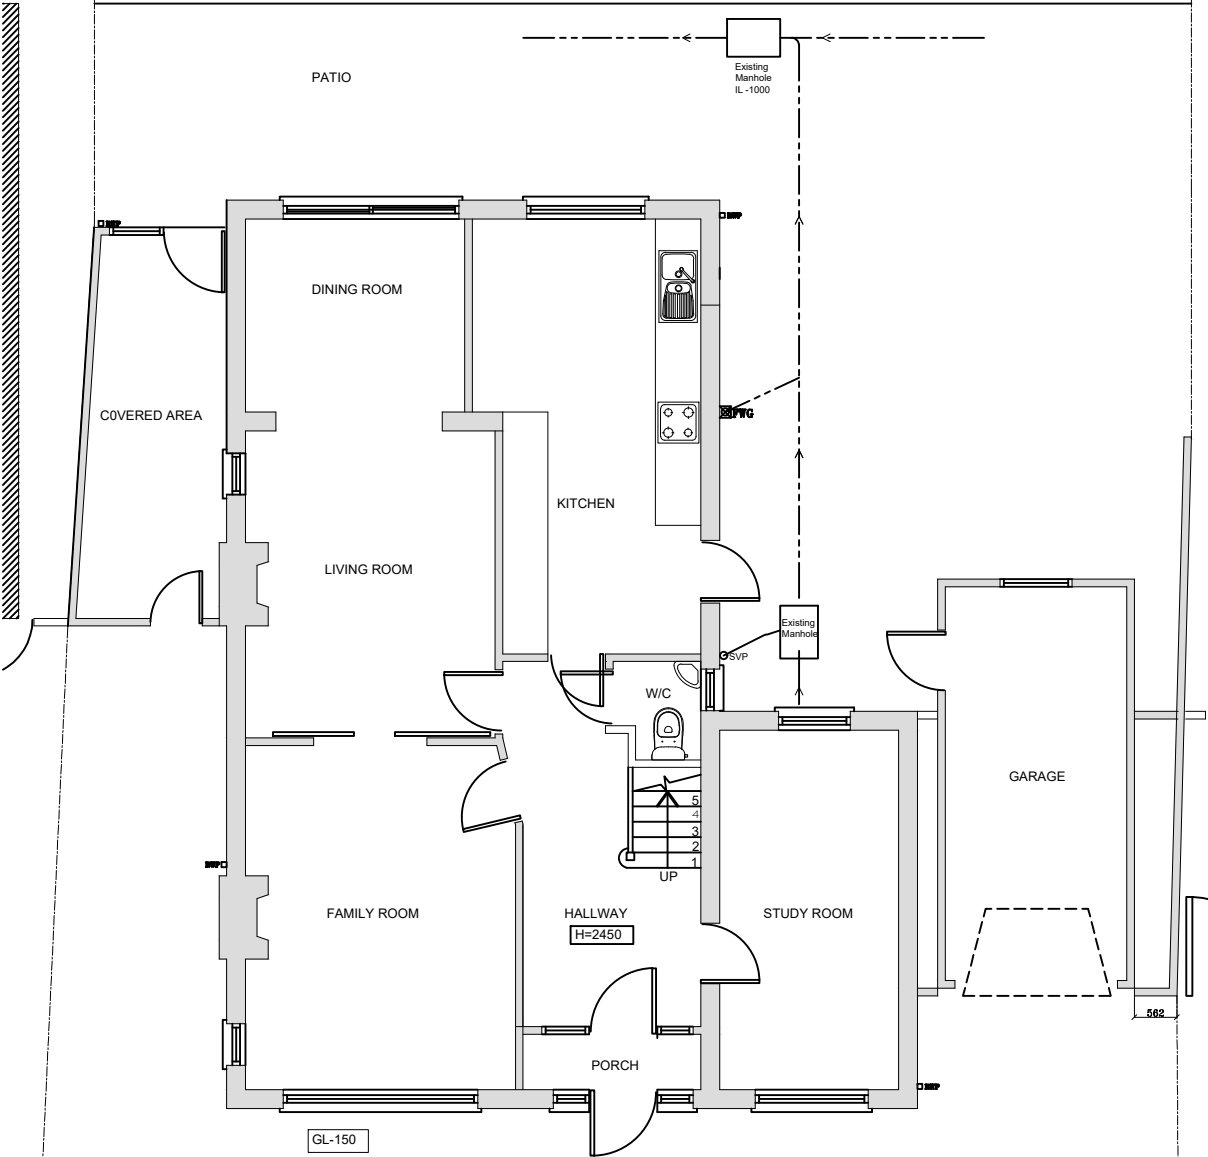

EXISTING GROUND FLOOR PLAN

 

SCALE: 1:100

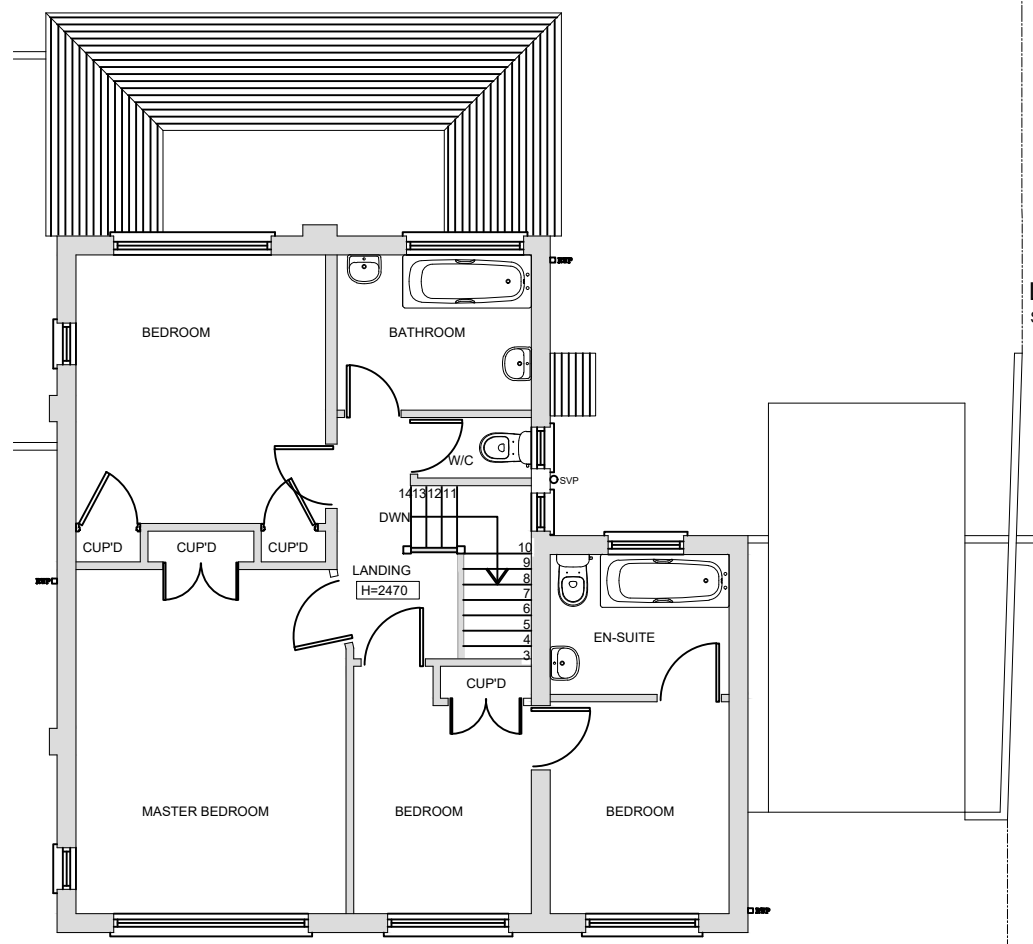

EXISTING FIRST FLOOR PLAN



1:1250



LOCATION PLAN
SCALE: 1:1250



Client	MRS AVRUTI SHAH	
LONDON INTERIORS		
UNIT 8		
BOWMAN TRADING ESTATE		
WESTMORELAND ROAD		
LONDON NW9 9RL		
Project	60 BREAKSPEAR ROAD SOUTH	
	ICKENHAM,	
	UXBRIDGE UB10 8HE	
Drawing Title	EXISTING FLOOR PLANS	
Drawing Title	PR22-060a	Rev.
Drawn By:	Scale:	Date:
B PATEL	1/100	23/05/2022