



T2
T1

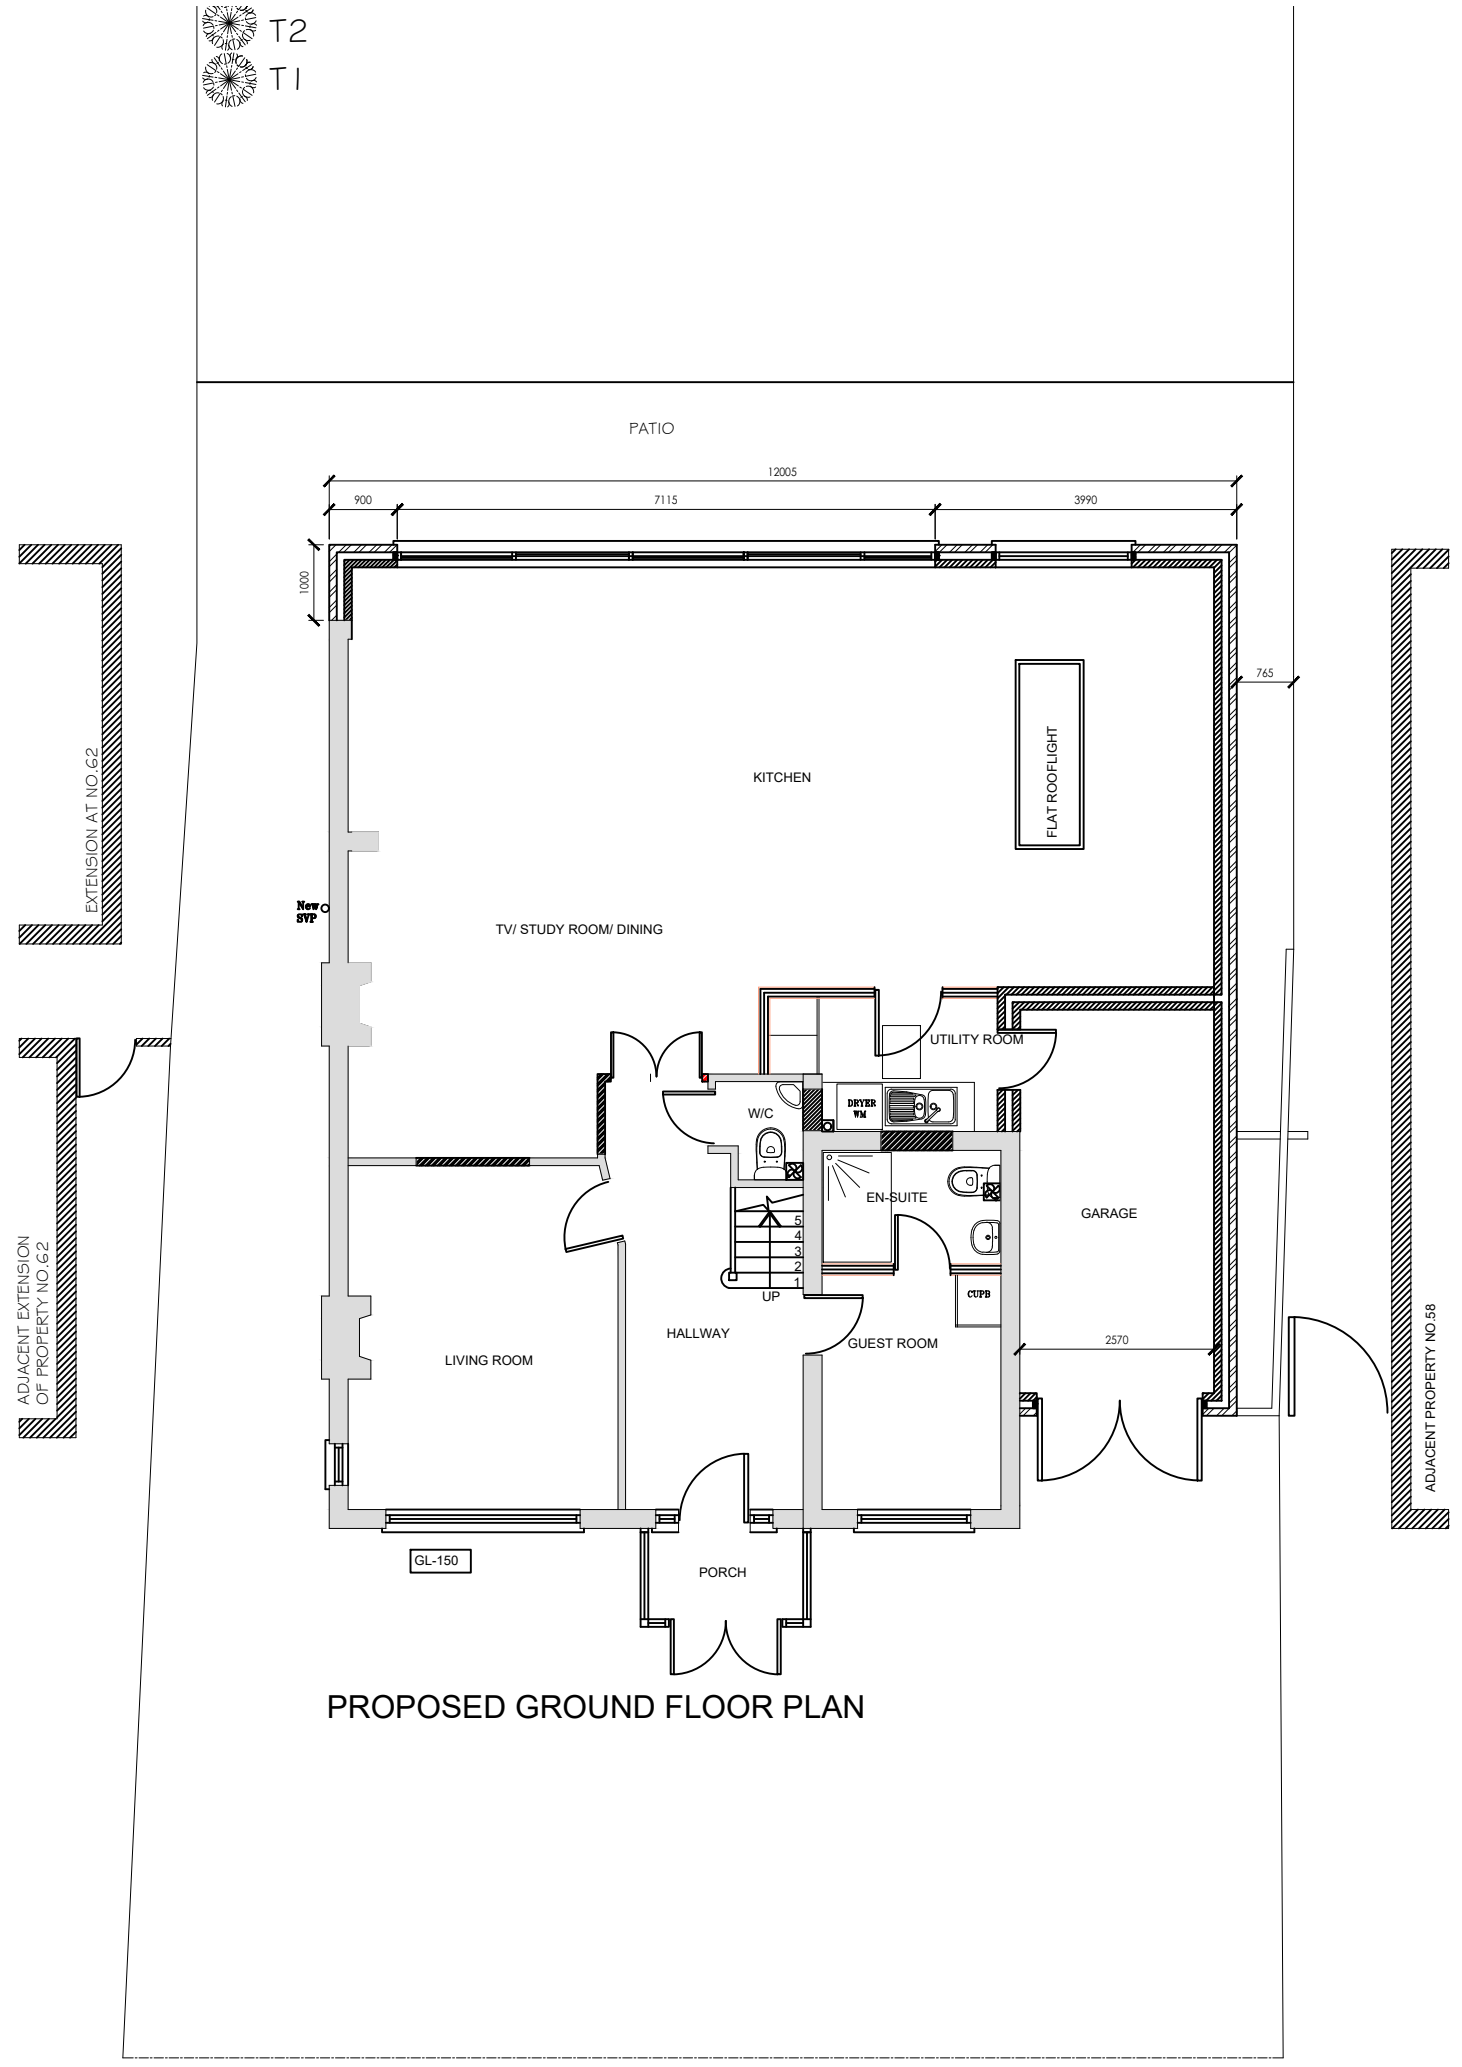

PROPOSED GROUND FLOOR PLAN

 

Client	MRS AVRUTI SHAH	
LONDON INTERIORS UNIT 8 BOWMAN TRADING ESTATE WESTMORELAND ROAD LONDON NW9 9RL		
Project	60 BREAKSPEAR ROAD SOUTH ICKENHAM, UXBRIDGE UB10 8HE	
Drawing Title	PROPOSED GROUND FLOORPLAN	
Drawing Title	PR22-061c	Rev.
Drawn By:	Scale:	Date:
B PATEL	1/100	23/05/2022