



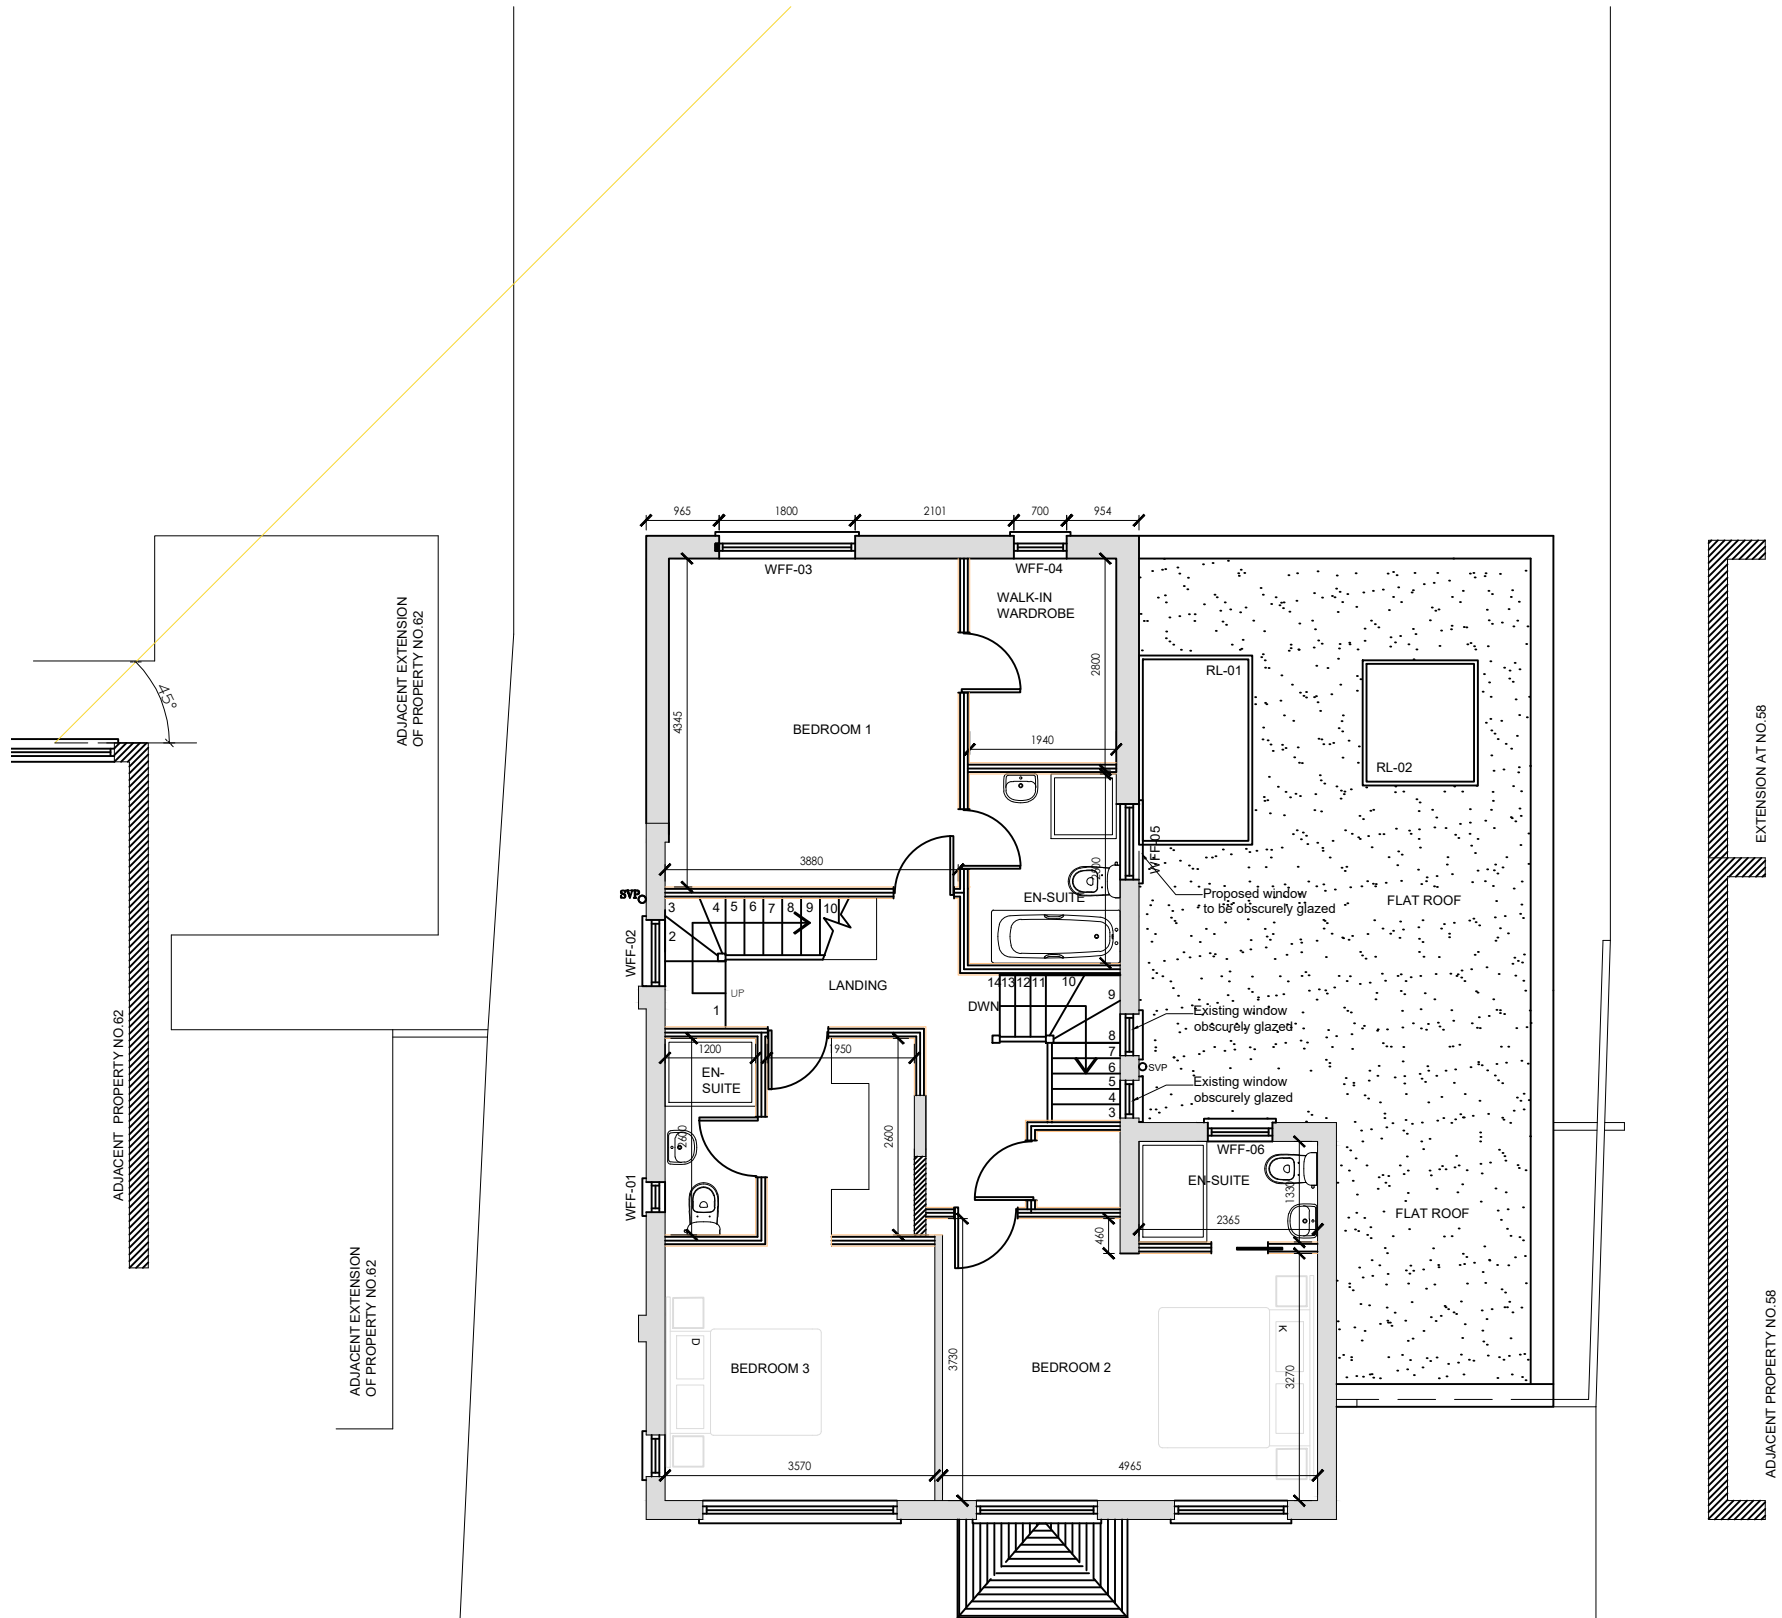

EXISTING FIRST FLOOR PLAN

 

Client MRS AVRUTI SHAH		
LONDON INTERIORS UNIT 8 BOWMAN TRADING ESTATE WESTMORELAND ROAD LONDON NW9 9RL		
Project 60 BREAKSPEAR ROAD SOUTH ICKENHAM, UXBRIDGE UB10 8HE		
Drawing Title EXISTING FIRST FLOORPLAN		
Drawing No PR23-017d	Rev.	
Drawn By: A.SELCADO	Scale: 1/100	Date: 23/02/2023