




EXISTING FRONT ELEVATION

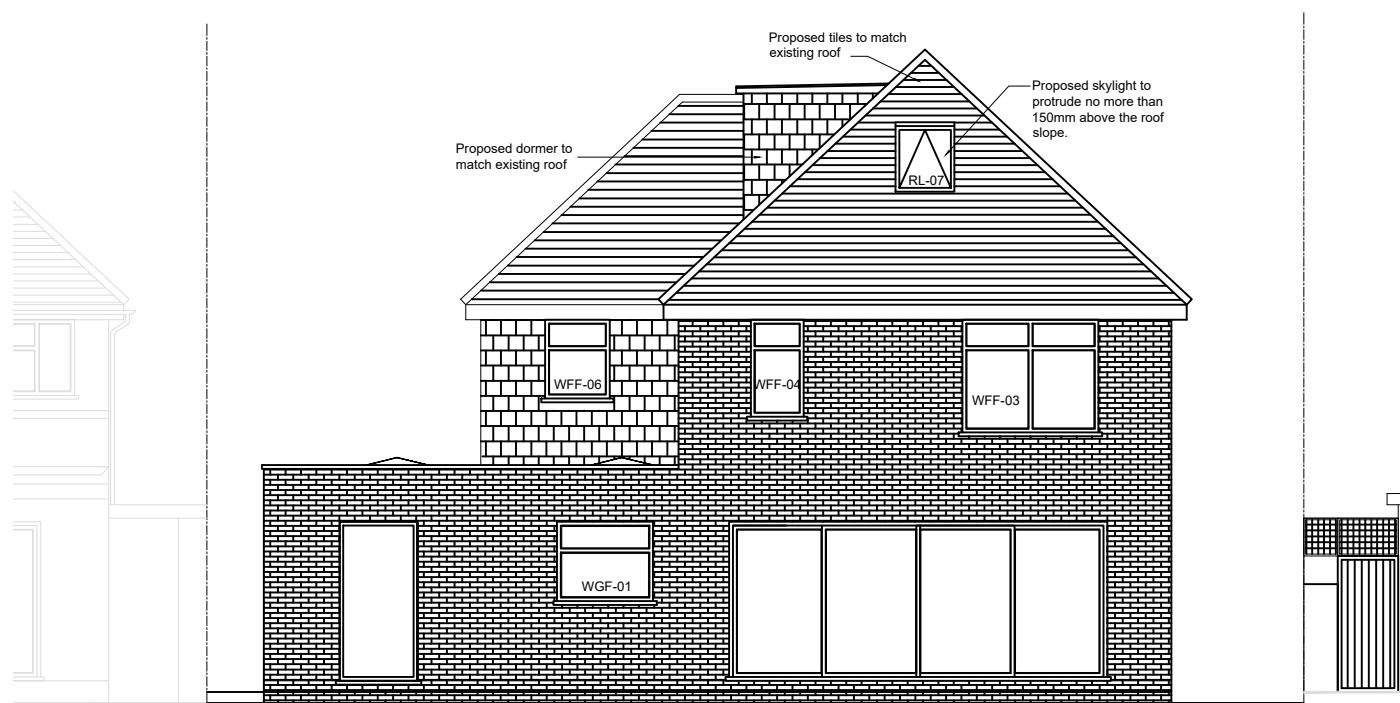

EXISTING REAR ELEVATION

SCALE: 1:100

2m 0 2m 4m 6m 8m 10m

Client	<b>MRS AVRUTI SHAH</b>	
<b>LONDON INTERIORS</b> <b>UNIT 8</b> <b>BOWMAN TRADING ESTATE</b> <b>WESTMORELAND ROAD</b> <b>LONDON NW9 9RL</b>		
Project	<b>60 BREAKSPEAR ROAD SOUTH</b> <b>ICKENHAM,</b> <b>UXBRIDGE UB10 8HE</b>	
Drawing Title	<b>EXISTING FRONT &amp; REAR ELEVATION</b>	
Drawing Title	<b>PR23-017f</b>	Rev.
Drawn By:	A.SELCADO	Scale:
	1/100	Date:
		23/02/2023