





PRE EXISTING REAR ELEVATION

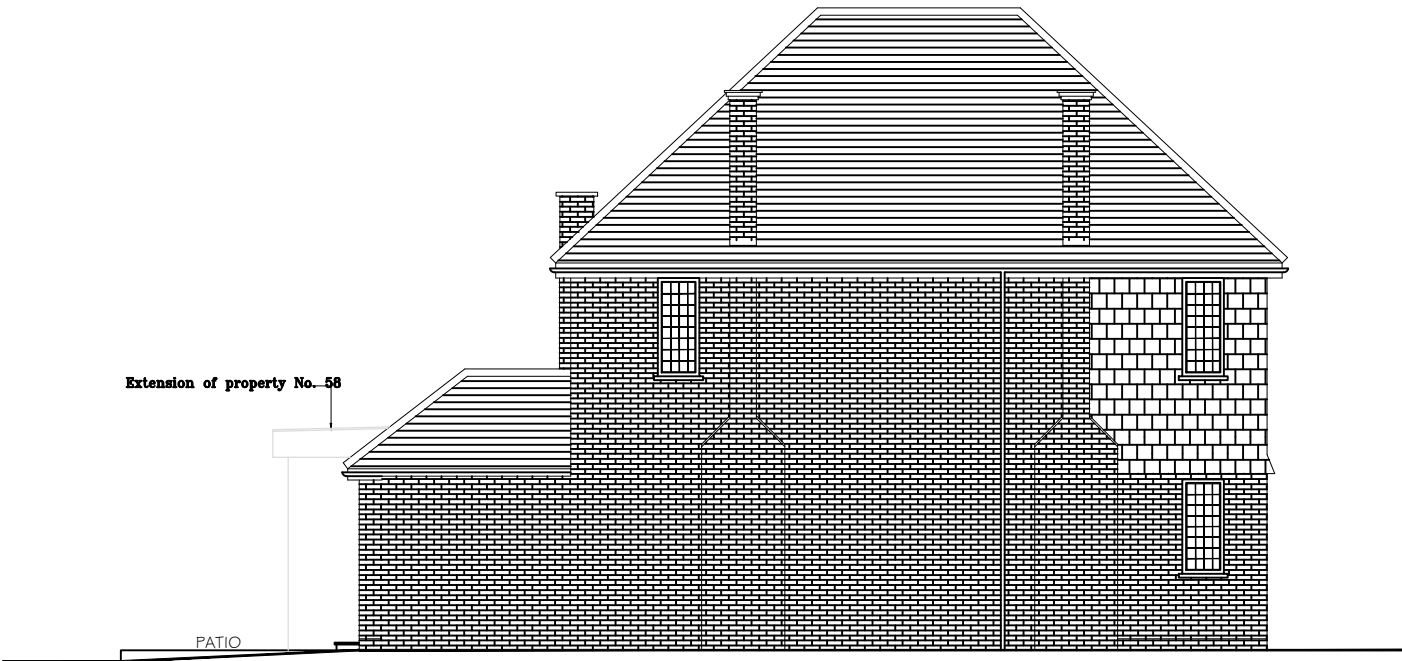


PRE EXISTING SIDE ELEVATION



PRE EXISTING FRONT ELEVATION

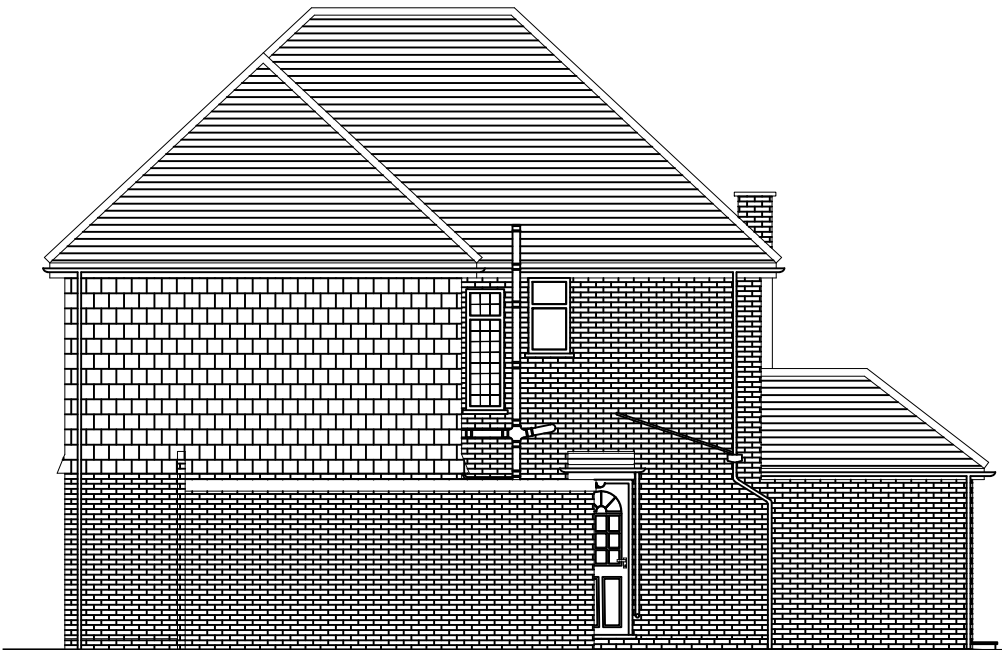

PRE EXISTING SIDE ELEVATION

 

Client	MRS AVRUTI SHAH	
	LONDON INTERIORS UNIT 8 BOWMAN TRADING ESTATE WESTMORELAND ROAD LONDON NW9 9RL	
Project	60 BREAKSPear ROAD SOUTH ICKENHAM, UXBRIDGE UB10 8HE	
Drawing Title	PRE EXISTING ELEVATIONS	
Drawing No	PR23-017b	Rev.
Drawn By: A.SELCADO	Scale: 1/100	Date: 23/02/2023