
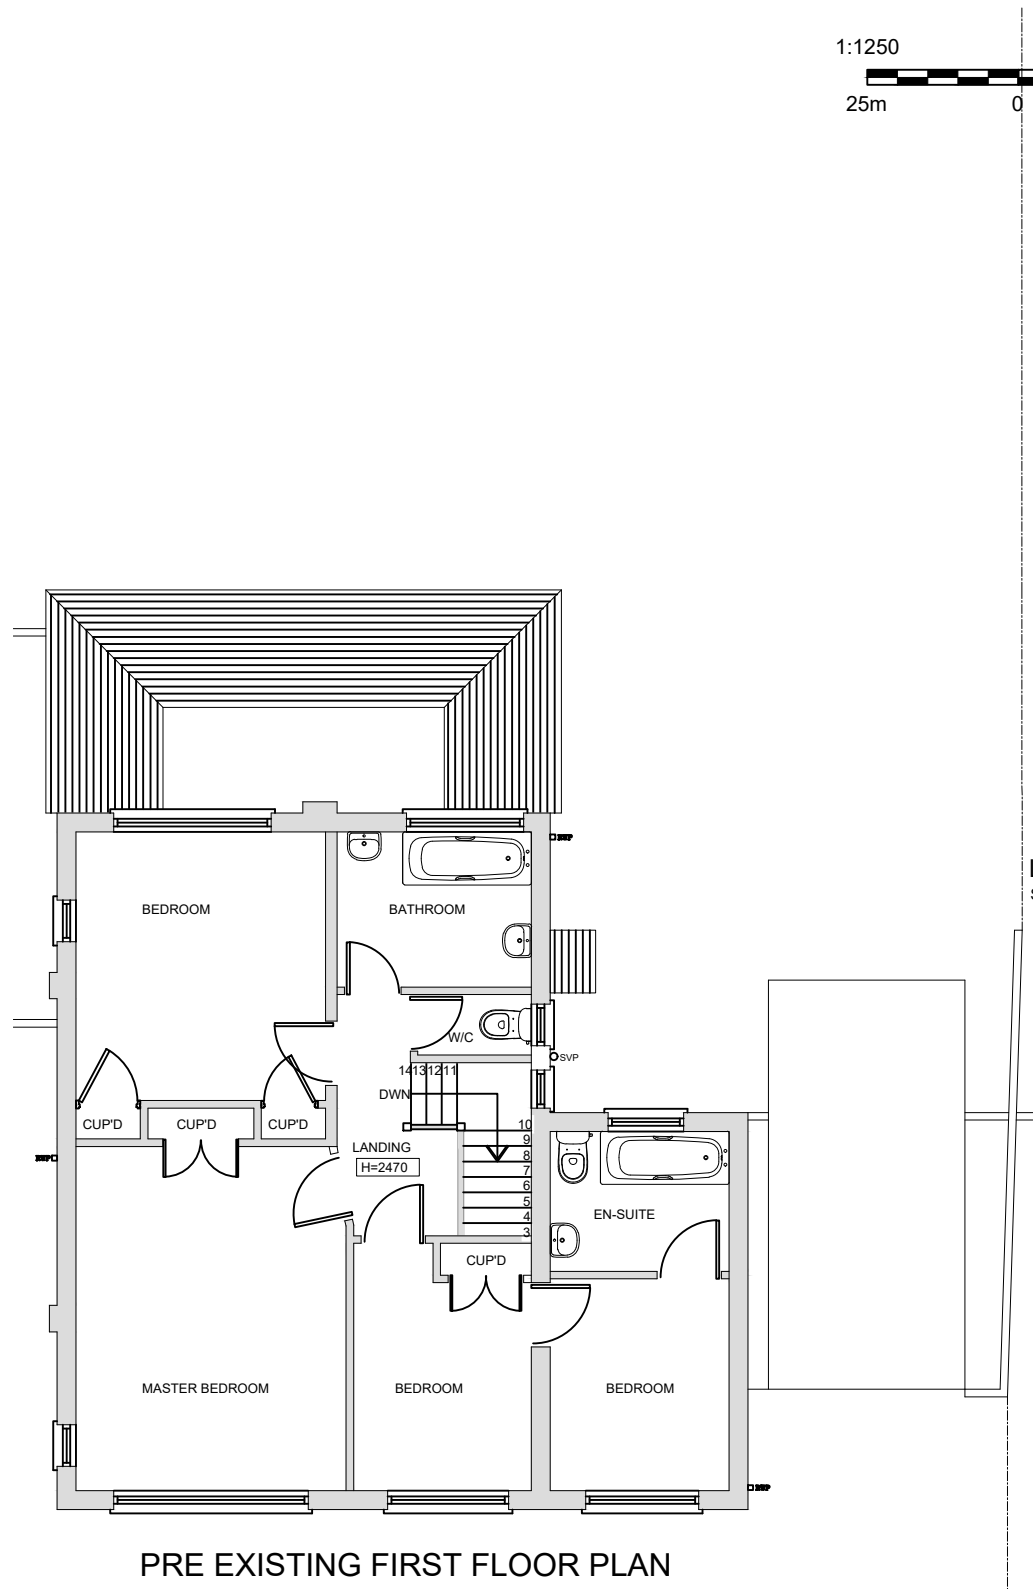


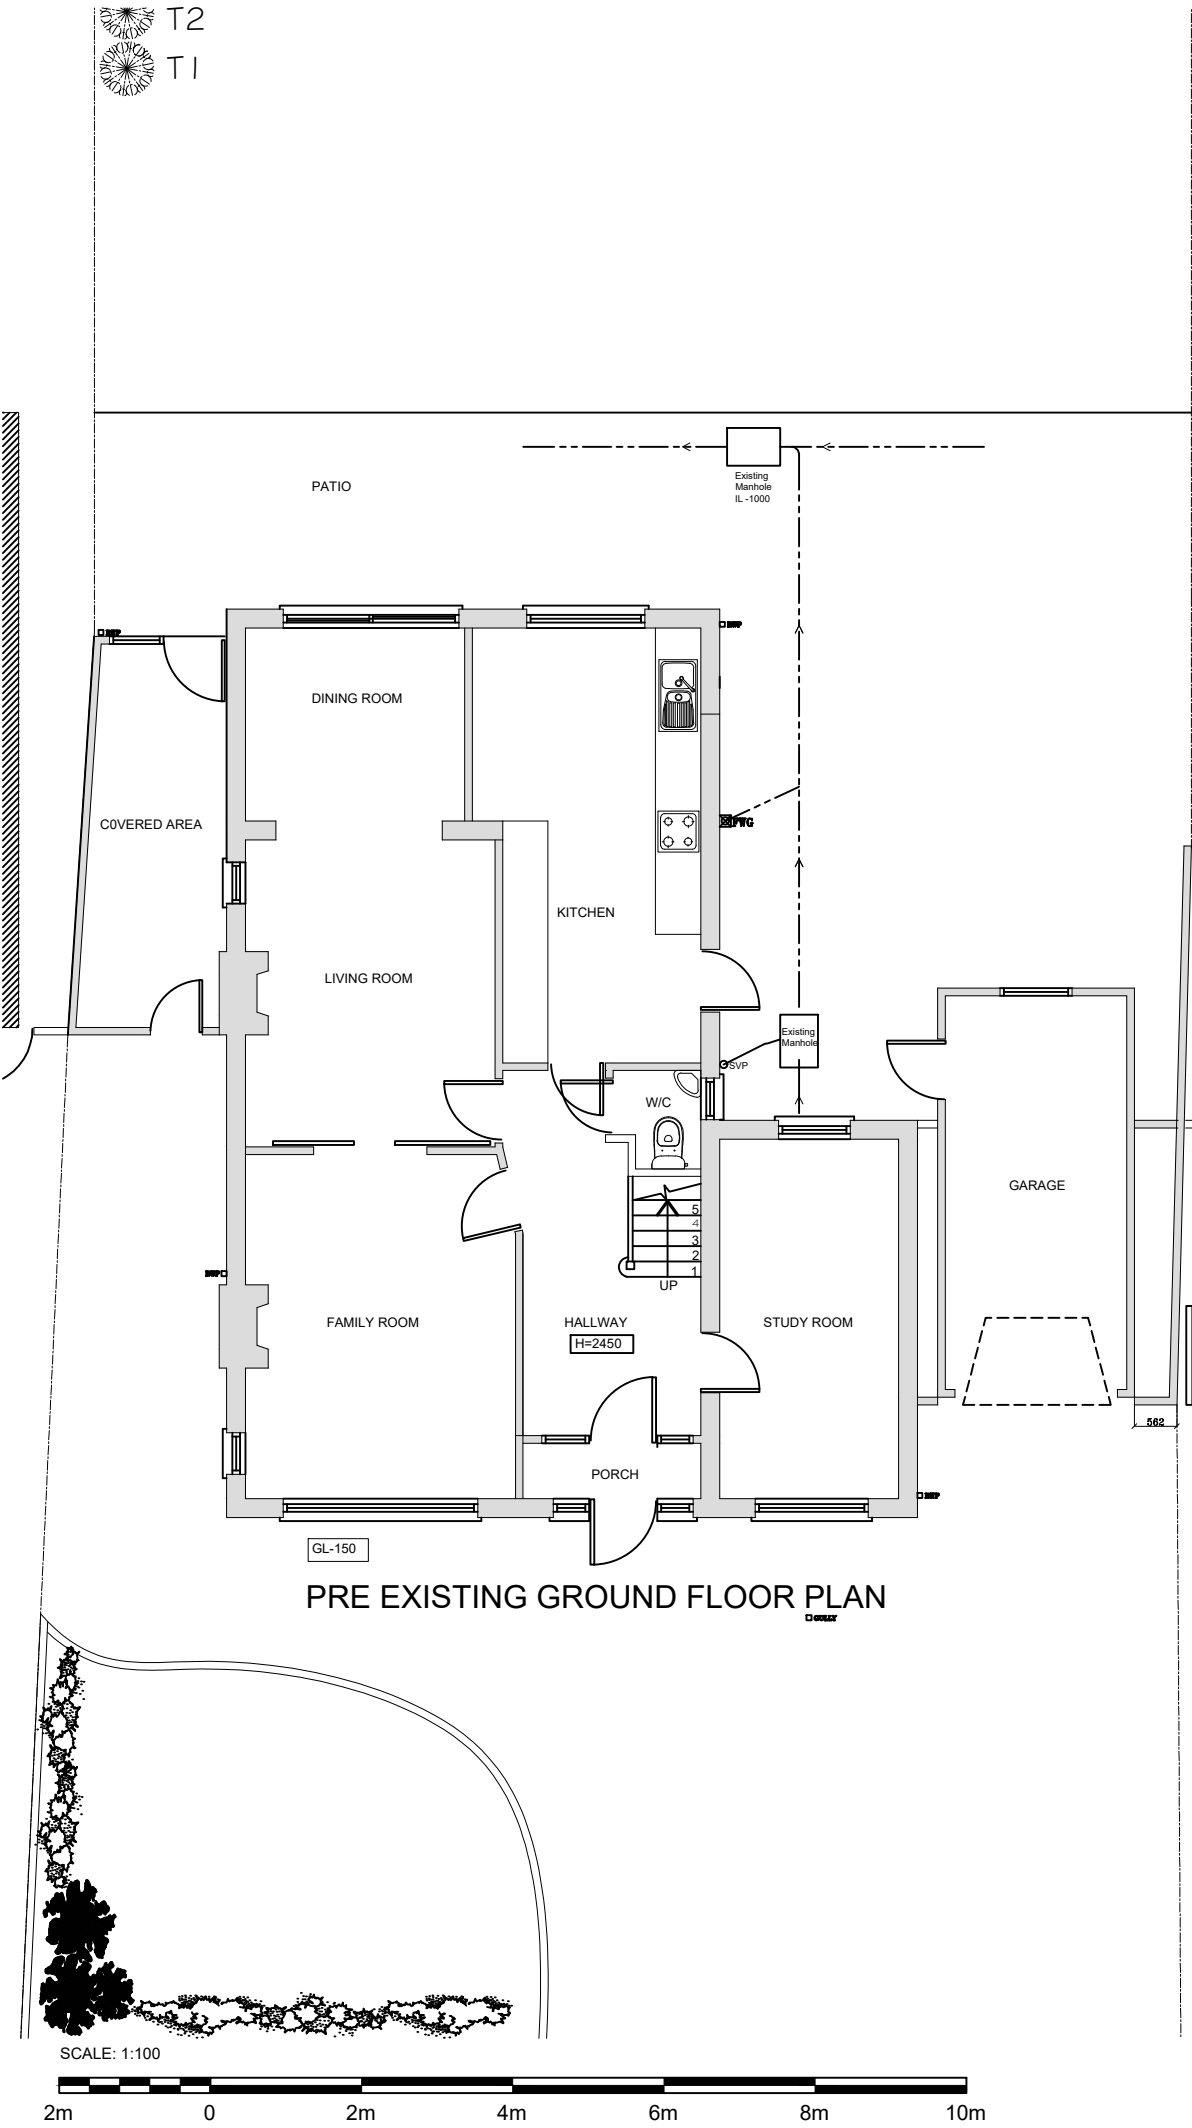

Client	MRS AVRUTI SHAH	
	LONDON INTERIORS UNIT 8 BOWMAN TRADING ESTATE WESTMORELAND ROAD LONDON NW9 9RL	
Project	60 BREAKSPAR ROAD SOUTH ICKENHAM, UXBRIDGE UB10 8HE	
Drawing Title	PRE EXISTING FLOOR PLANS	
Drawing No	PR23-017a	Rev.
Drawn By:	Scale:	Date:
A.SELCADO	1/100	23/02/2023