




EXISTING FRONT ELEVATION

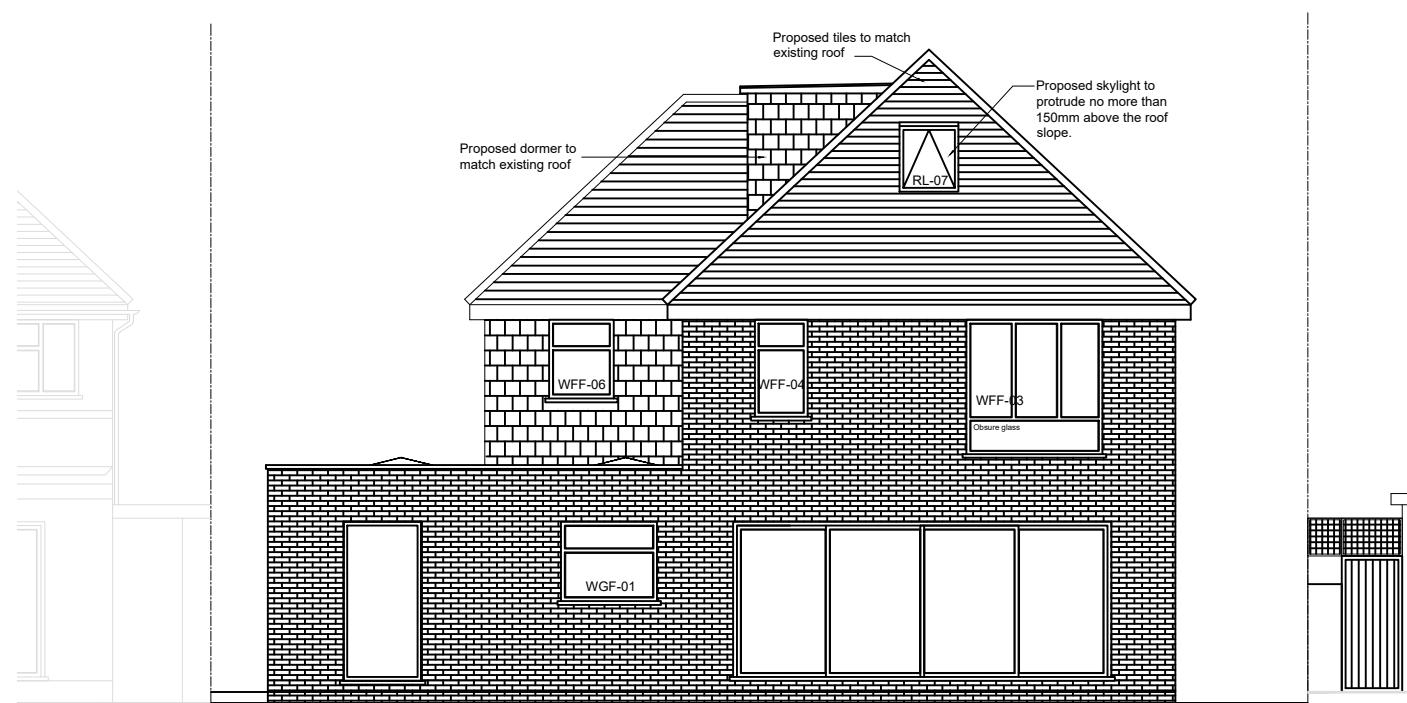

EXISTING REAR ELEVATION

SCALE: 1:100

2m 0 2m 4m 6m 8m 10m

Client	<b>MRS AVRUTI SHAH</b>	
<b>LONDON INTERIORS</b> <b>UNIT 8</b> <b>BOWMAN TRADING ESTATE</b> <b>WESTMORELAND ROAD</b> <b>LONDON NW9 9RL</b>		
Project	<b>60 BREAKSPEAR ROAD SOUTH</b> <b>ICKENHAM,</b> <b>UXBRIDGE UB10 8HE</b>	
Drawing <b>EXISTING FRONT &amp; REAR ELEVATION</b>		
Drawing Title	<b>PR23-017f</b> Rev. <b>02</b>	
Drawn By:	<b>A.SELCADO</b>	Scale:
	<b>1/100</b>	Date:
		<b>15/05/2023</b>