





EXISTING GROUND FLOOR PLAN

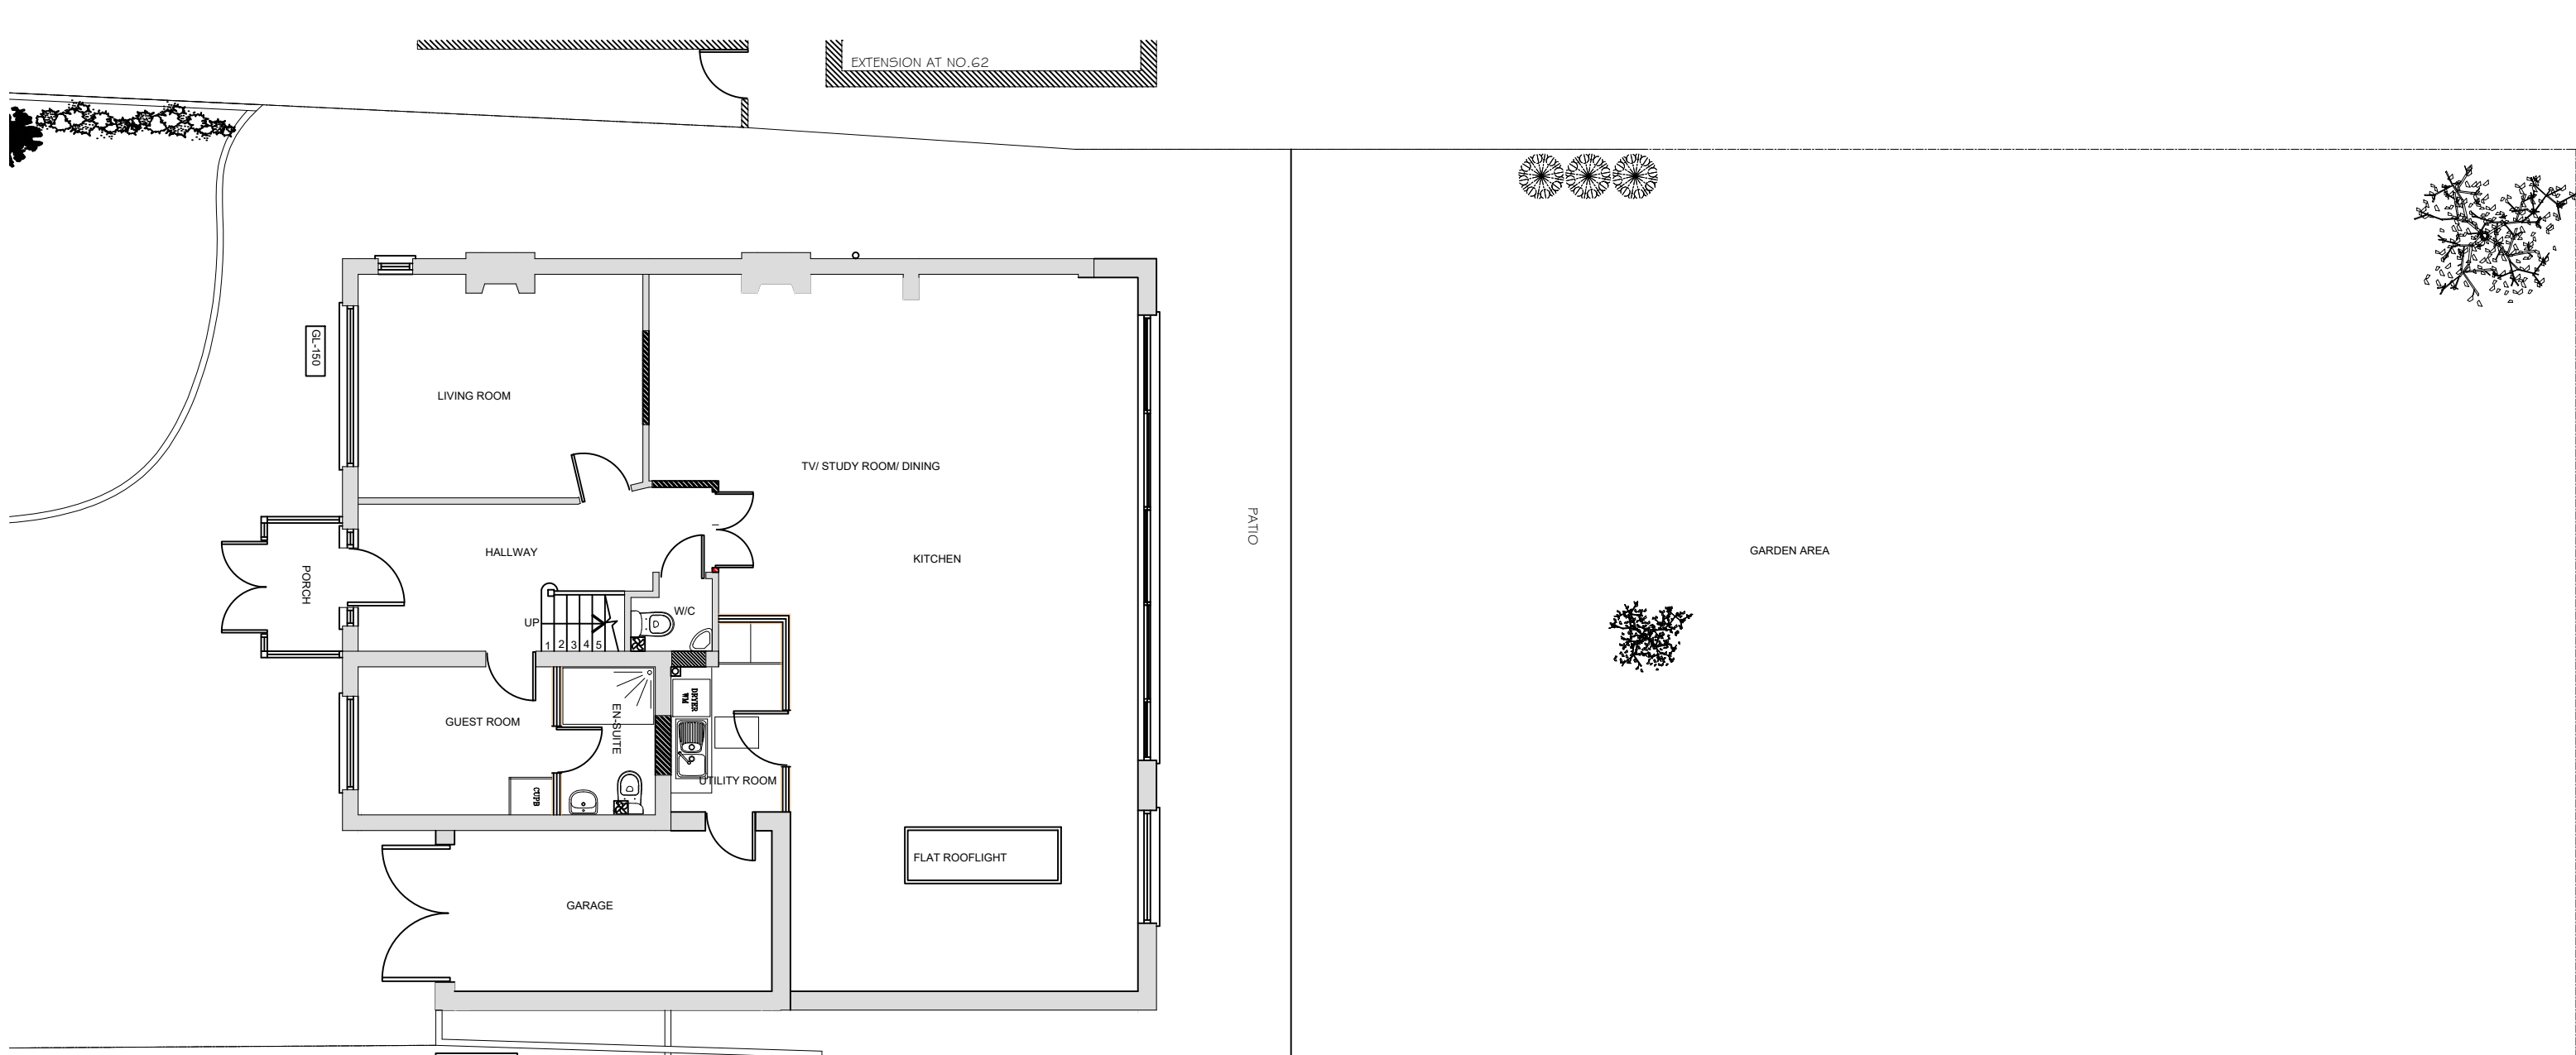

LOCATION PLAN
SCALE: 1:1250

 

Client MRS AVRUTI SHAH		
LONDON INTERIORS UNIT 8 BOWMAN TRADING ESTATE WESTMORELAND ROAD LONDON NW9 9RL		
Project 60 BREAKSPEAR ROAD SOUTH ICKENHAM, UXBRIDGE UB10 8HE		
Drawing Title EXISTING FLOOR PLANS		
Drawing Title PR23-004a		Rev.
Drawn By: B PATEL	Scale: 1/100	Date: 23/12/2023