



FRONT


Z ←

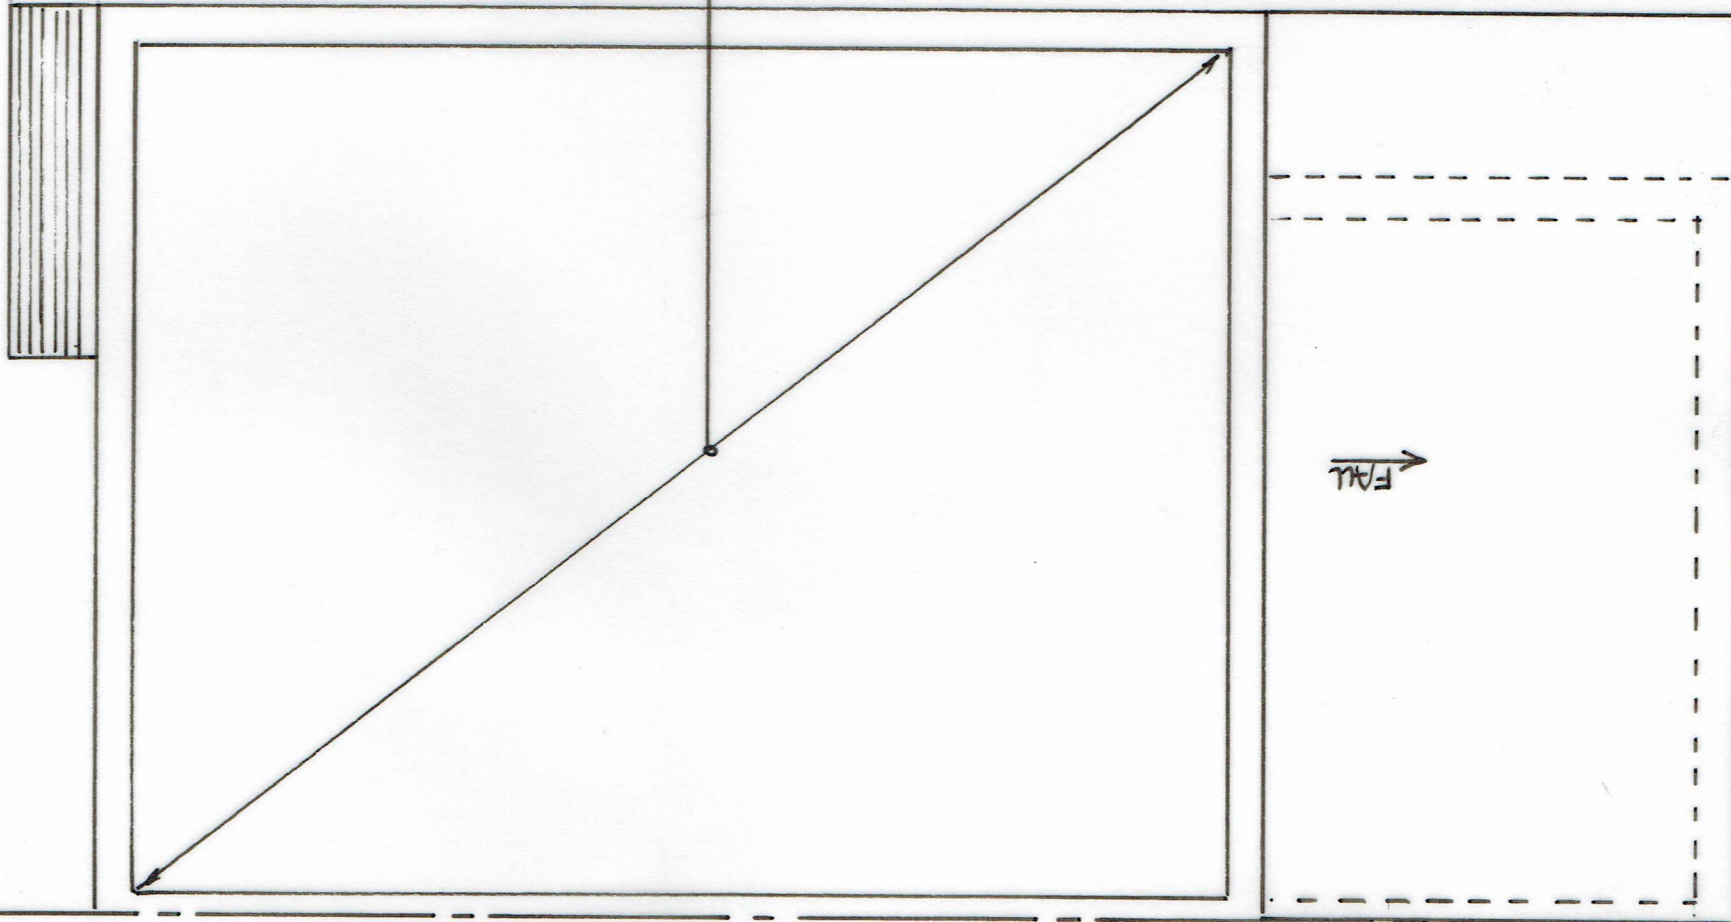

EXISTING

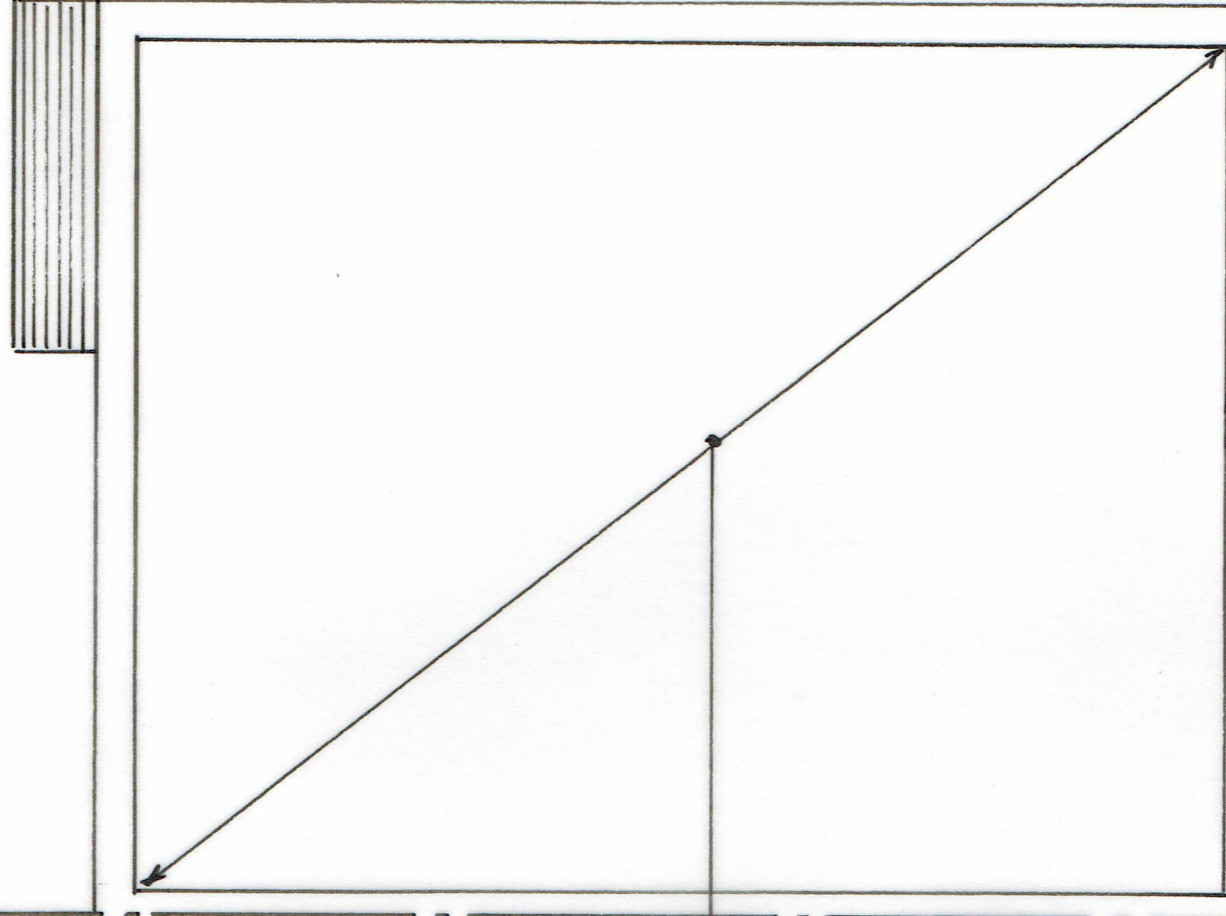

LAYOUT NOT
SHOWN AS NO
WORKS PROPOSED
@ 1st FLOOR LEVEL

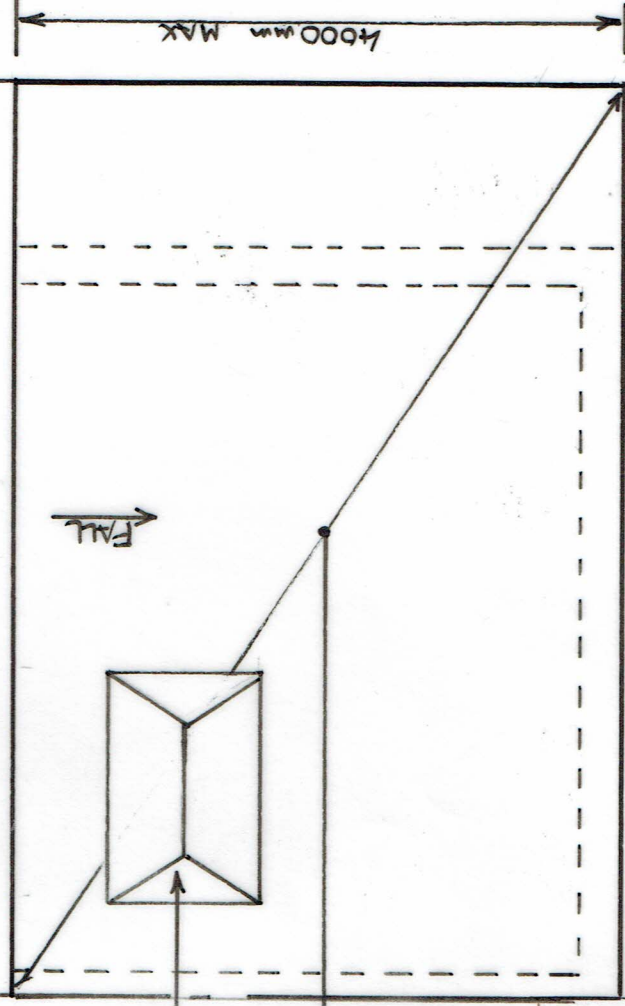

PROPOSED
GLAZED ROOF
LANTERN

NEW GRP ROOF
COVERING OVER
EXISTING &
PROPOSED ROOF

REAR



PROPOSED

JOB

NO. 32 PEEL WAY,
UXBRIDGE, UB8 3RN

TITLE

EXISTING AND PROPOSED FIRST
FLOOR PLANS

DRAWN

YR

CLIENT

DATE

May 22

SCALE

1:50 @ A3

ECM Developers Ltd.

22 Queens Road,
Uxbridge,
Middx,
UB8 2NN

Email: ecm-developers@outlook.com

DRAWING NO.

0330-01-04

REV.

ECM Developers Ltd, Registration No. 09768314