


© This drawing is the property of Oxbridge Design and Detailing Services Ltd. Copyright is reserved by them and is issued on the condition that it is not copied or disclosed by or to any unauthorised persons without the prior consent in writing.  
All Dimensions to be checked on site any discrepancies must be reported to Oxbridge Design Detailing Services Ltd. prior to undertaking of any relevant works.  
Written dimensions to be follow in preference to scaled dimensions and all figured dimensions are millimetres unless otherwise stated.

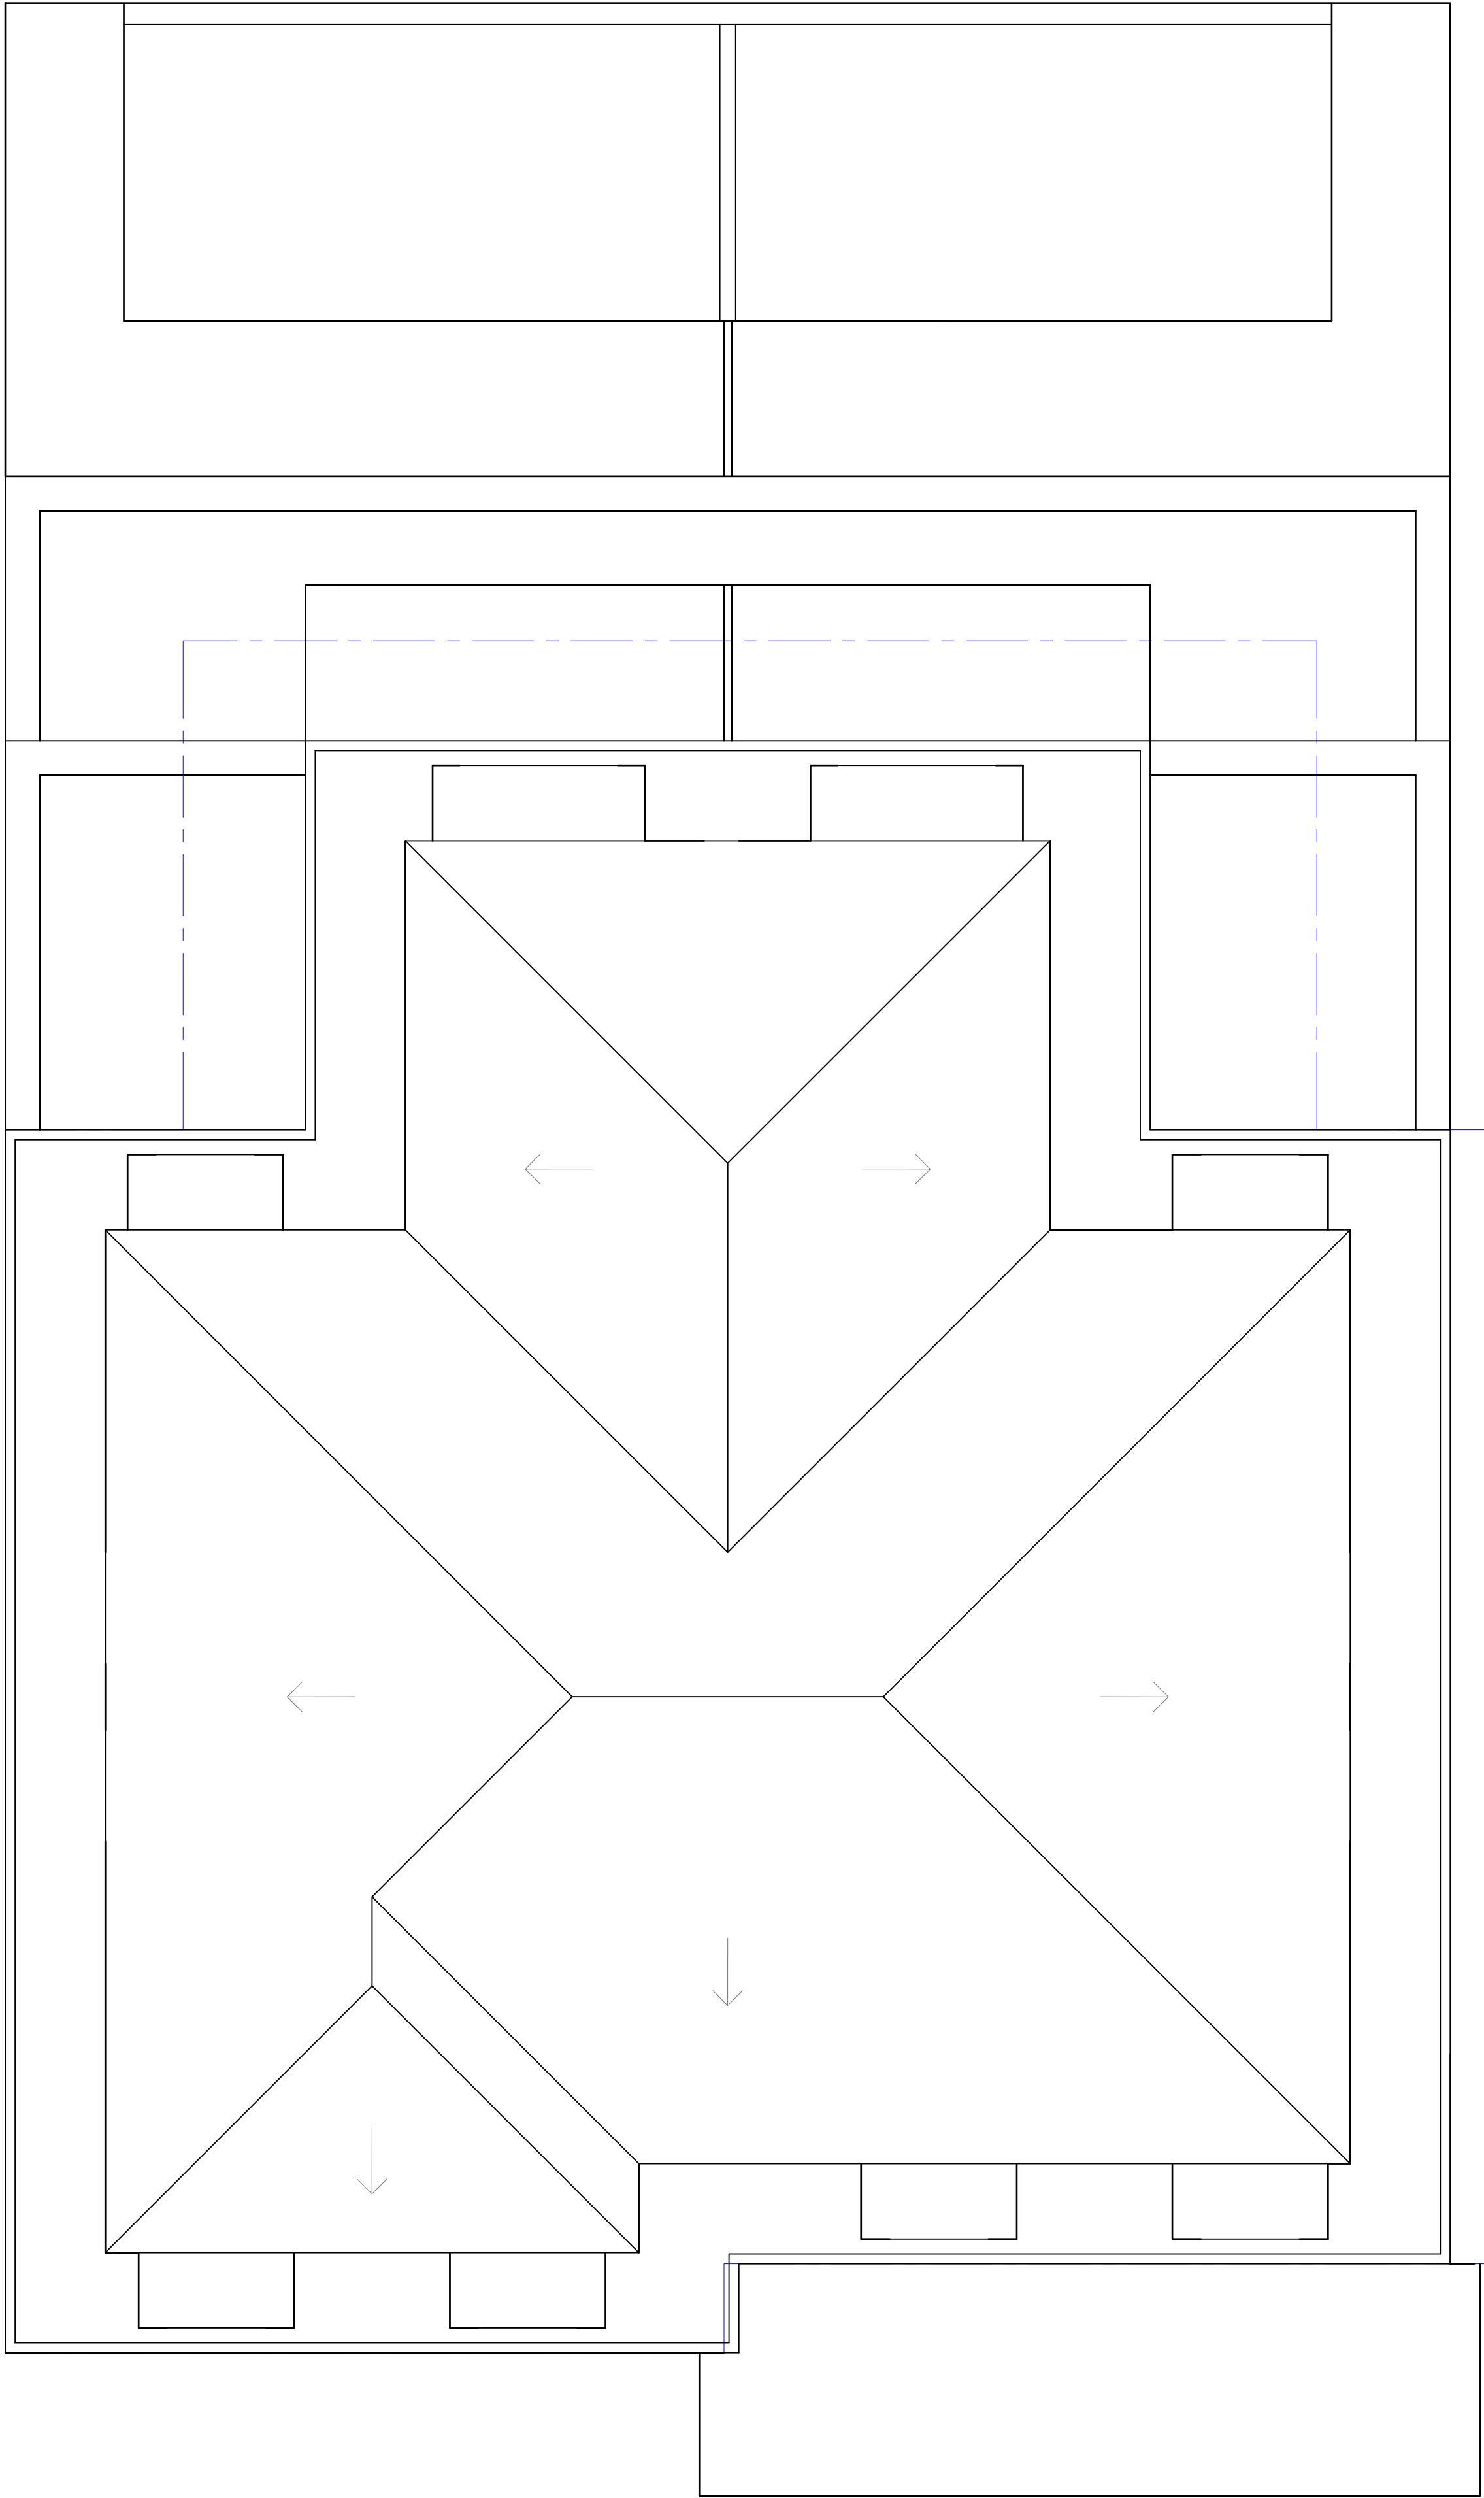

Outline of previous  
proposal reference  
25767/APP/2022/3190

REV	DATE	DRAWN BY	DESCRIPTION

4m

3m

2m


1m

0m

SCALE 1:50

**Oxbridge Design**  
& DETAILING SERVICES

The Studio, at 114 High Street, Chalgrove, OX44 7ST  
T. 01895 255791  
E. [info@oxbridgedesign.co.uk](mailto:info@oxbridgedesign.co.uk)  
W. [www.oxbridgedesign.co.uk](http://www.oxbridgedesign.co.uk)



CLIENT

TWIGLETS DEVELOPMENTS

PROJECT

72 HAREFIELD ROAD, UXBRIDGE,  
MIDDX, UB8 1PL

TITLE

TWO SEMI-DETACHED DWELLINGS  
PROPOSED ROOF PLAN

DATE	SCALE	DRN	DRG NO	REV	SIZE
AUG 2023	1:50	KH	23_76_05		A1