




Front Elevation

Scale - 1:100




Side Elevation

Scale - 1:100

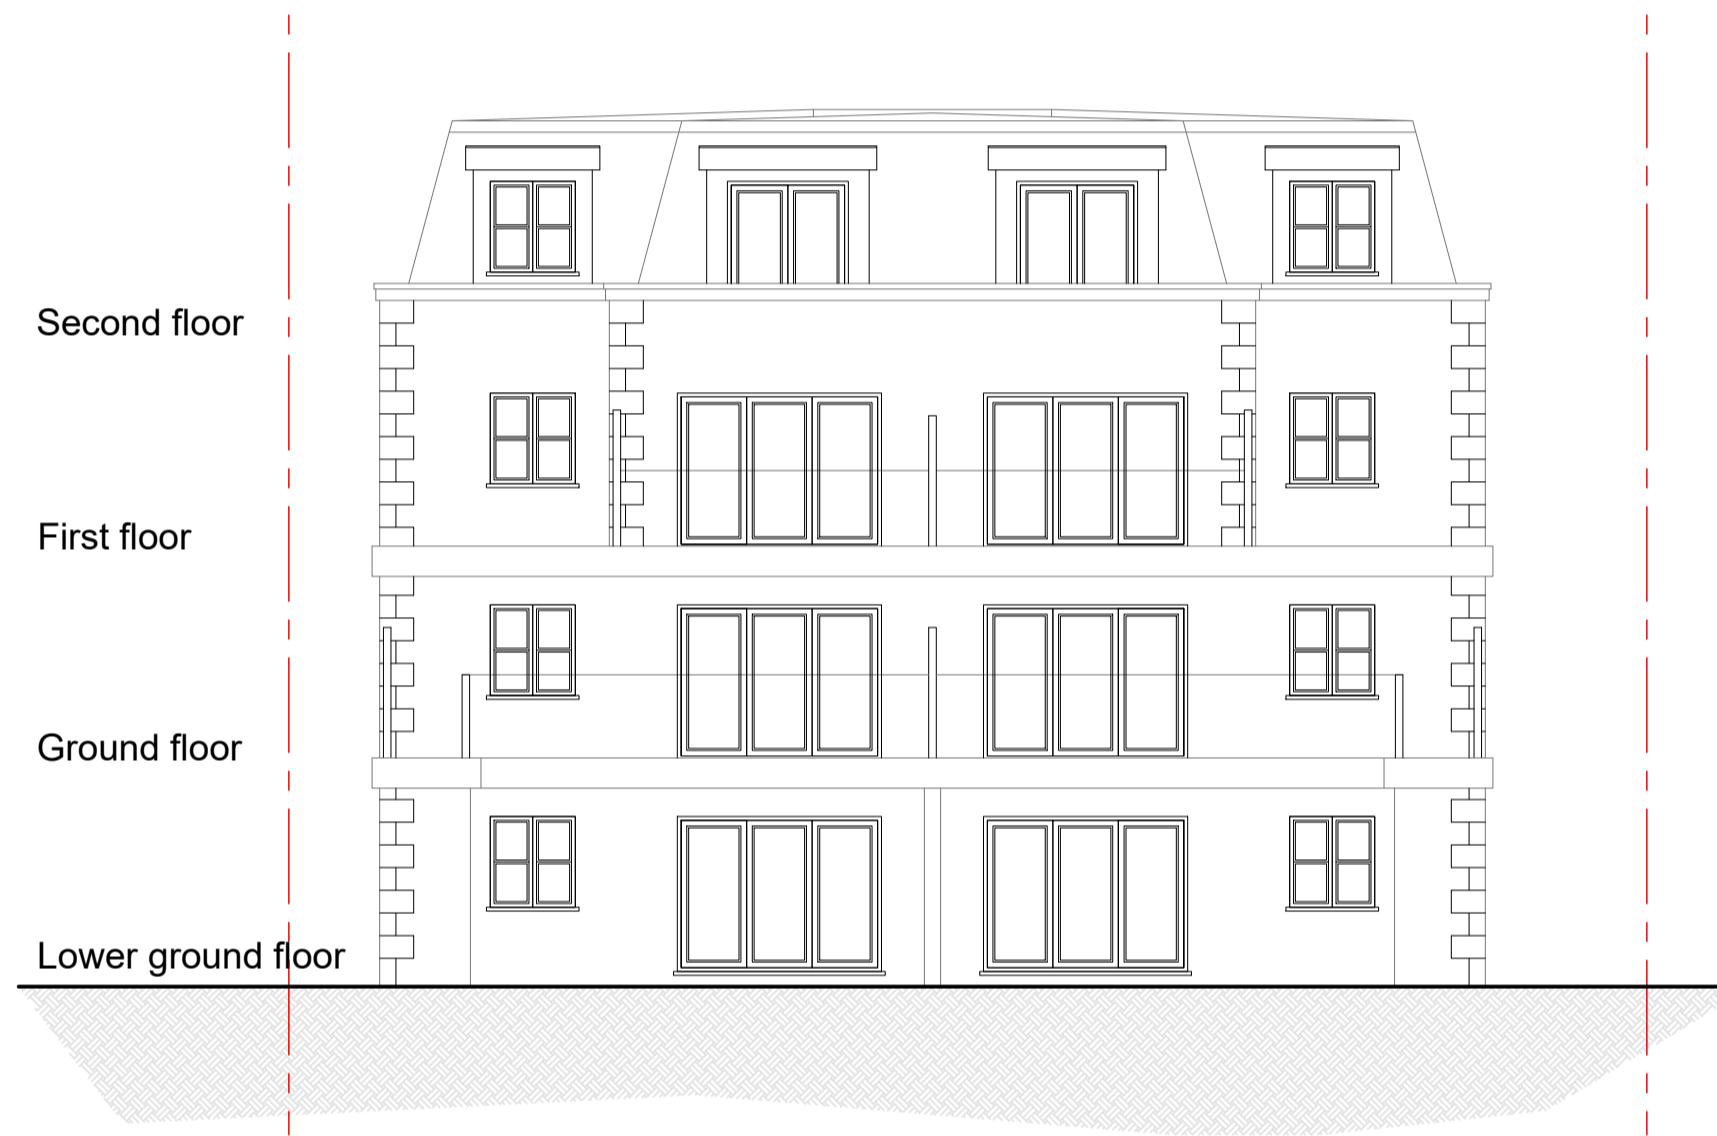

Rear Elevation

Scale - 1:100

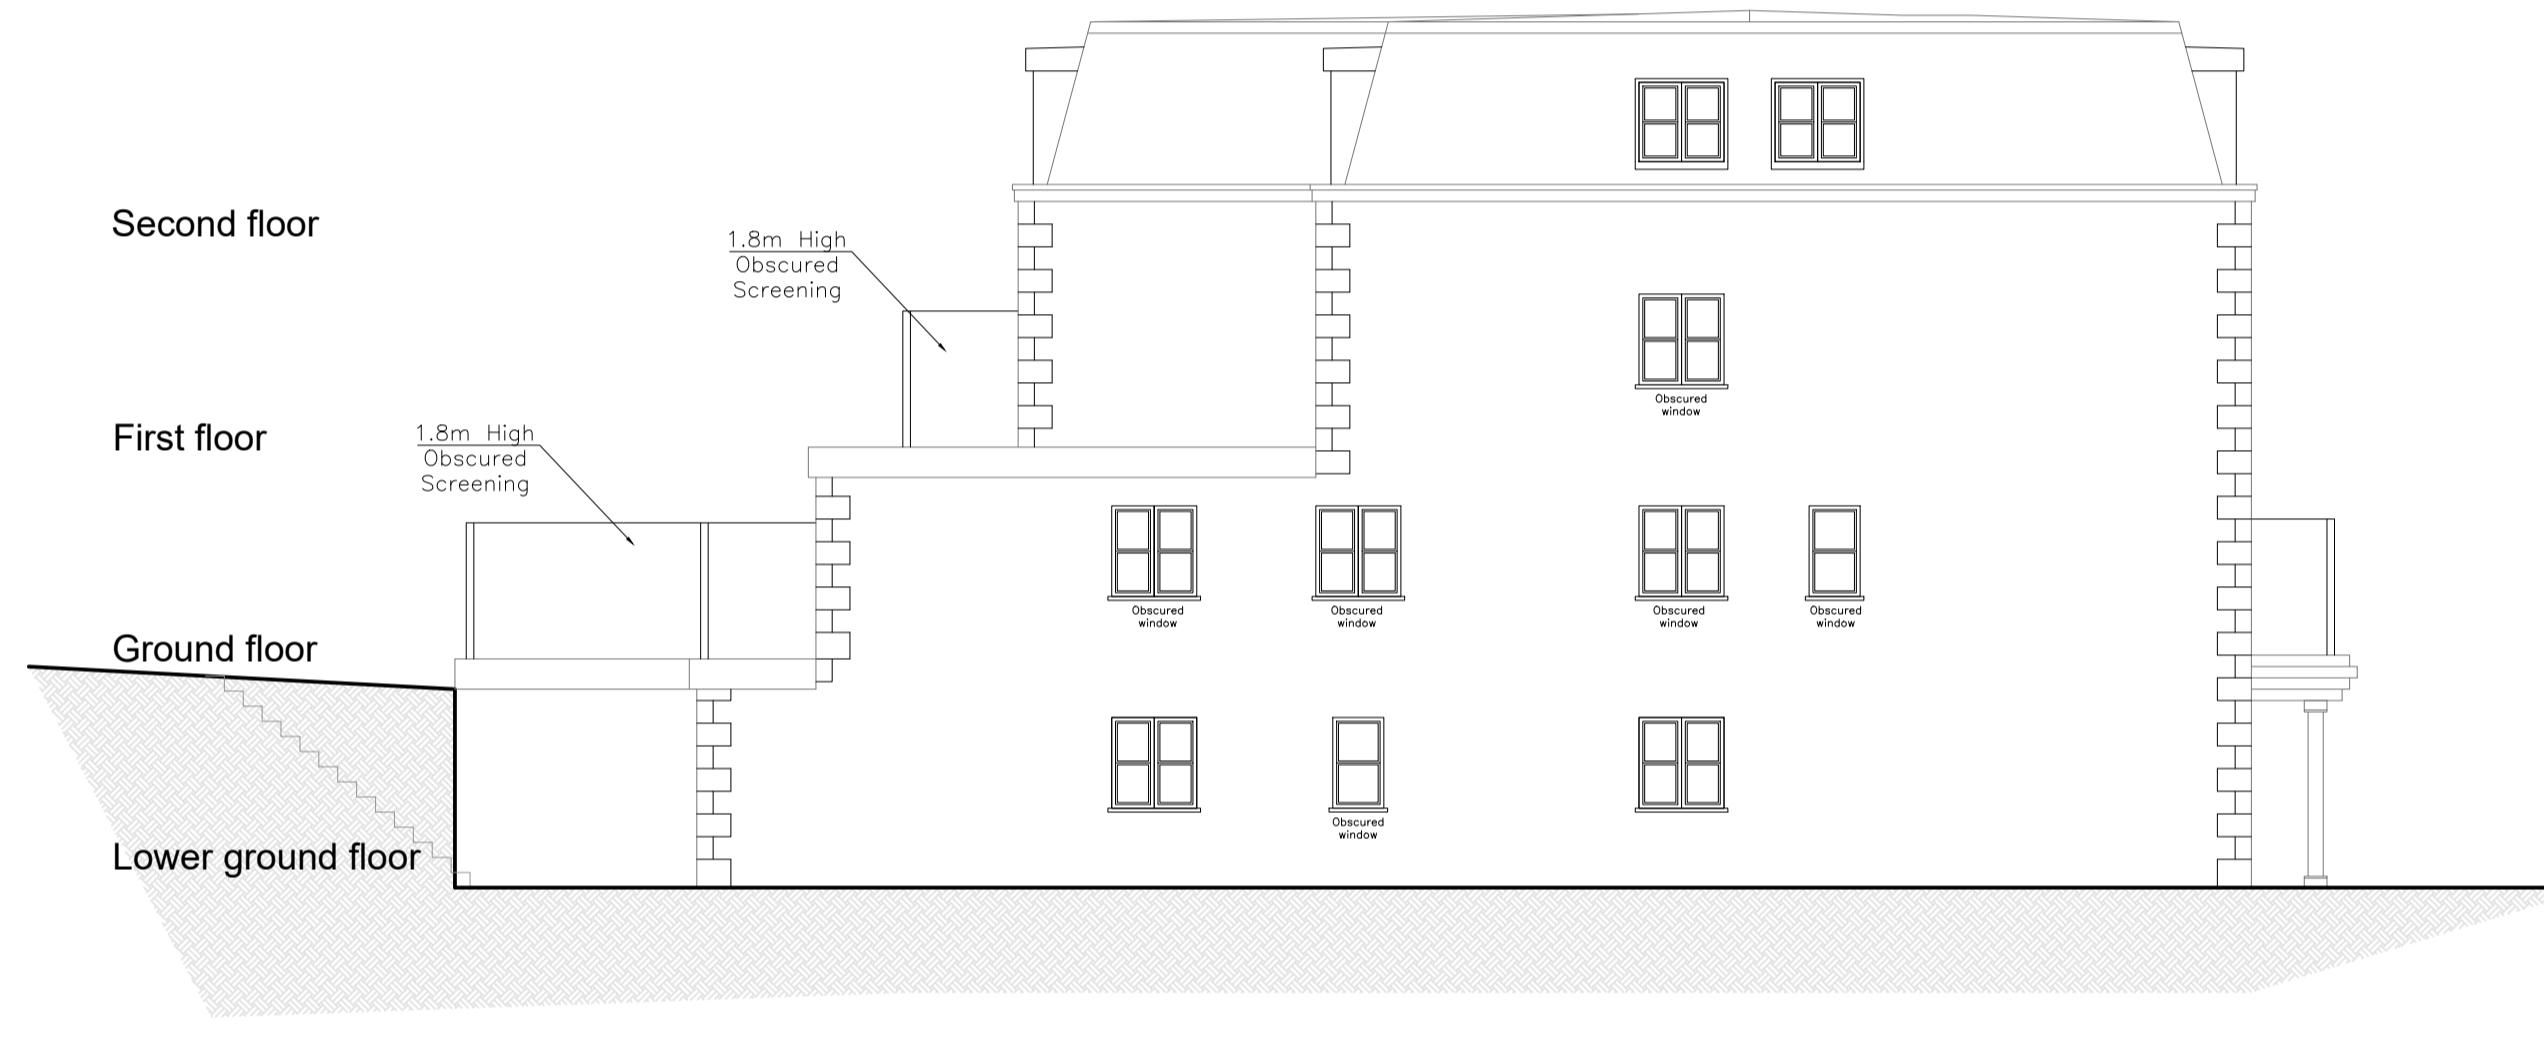

Side Elevation

Scale - 1:100



Street Scene

Scale - 1:100

REV	DATE	DRAWN BY	DESCRIPTION
			Oxbridge Design & DETAILING SERVICES
			The Studio, at 114 High Street, Chalgrove, OX44 7ST
			T. 01895 255791
			E. info@oxbridedesign.co.uk
			W. www.oxbridedesign.co.uk
CLIENT			TWIGLETS DEVELOPMENTS
PROJECT			72 HAREFIELD ROAD, UXBRIDGE, MIDDLE, UB8 1PL
TITLE			TWO SEMI-DETACHED DWELLINGS PROPOSED ELEVATIONS & STREET SCENE
DATE	SCALE	DRN	DRG NO
AUG 2023	1:100	KH	23_76_07
REV	SIZE		
			A1