


© This drawing is the property of Oxbridge Design and Detailing Services Ltd. Copyright is reserved by them and is issued on the condition that it is not copied or disclosed by or to any unauthorised persons without the prior consent in writing.
All dimensions to be checked on site any discrepancies must be reported to Oxbridge Design and Detailing Services Ltd. prior to undertaking of any relevant works.
Written dimensions to be follow in preference to scaled dimensions and all figured dimensions are millimetres unless otherwise stated.

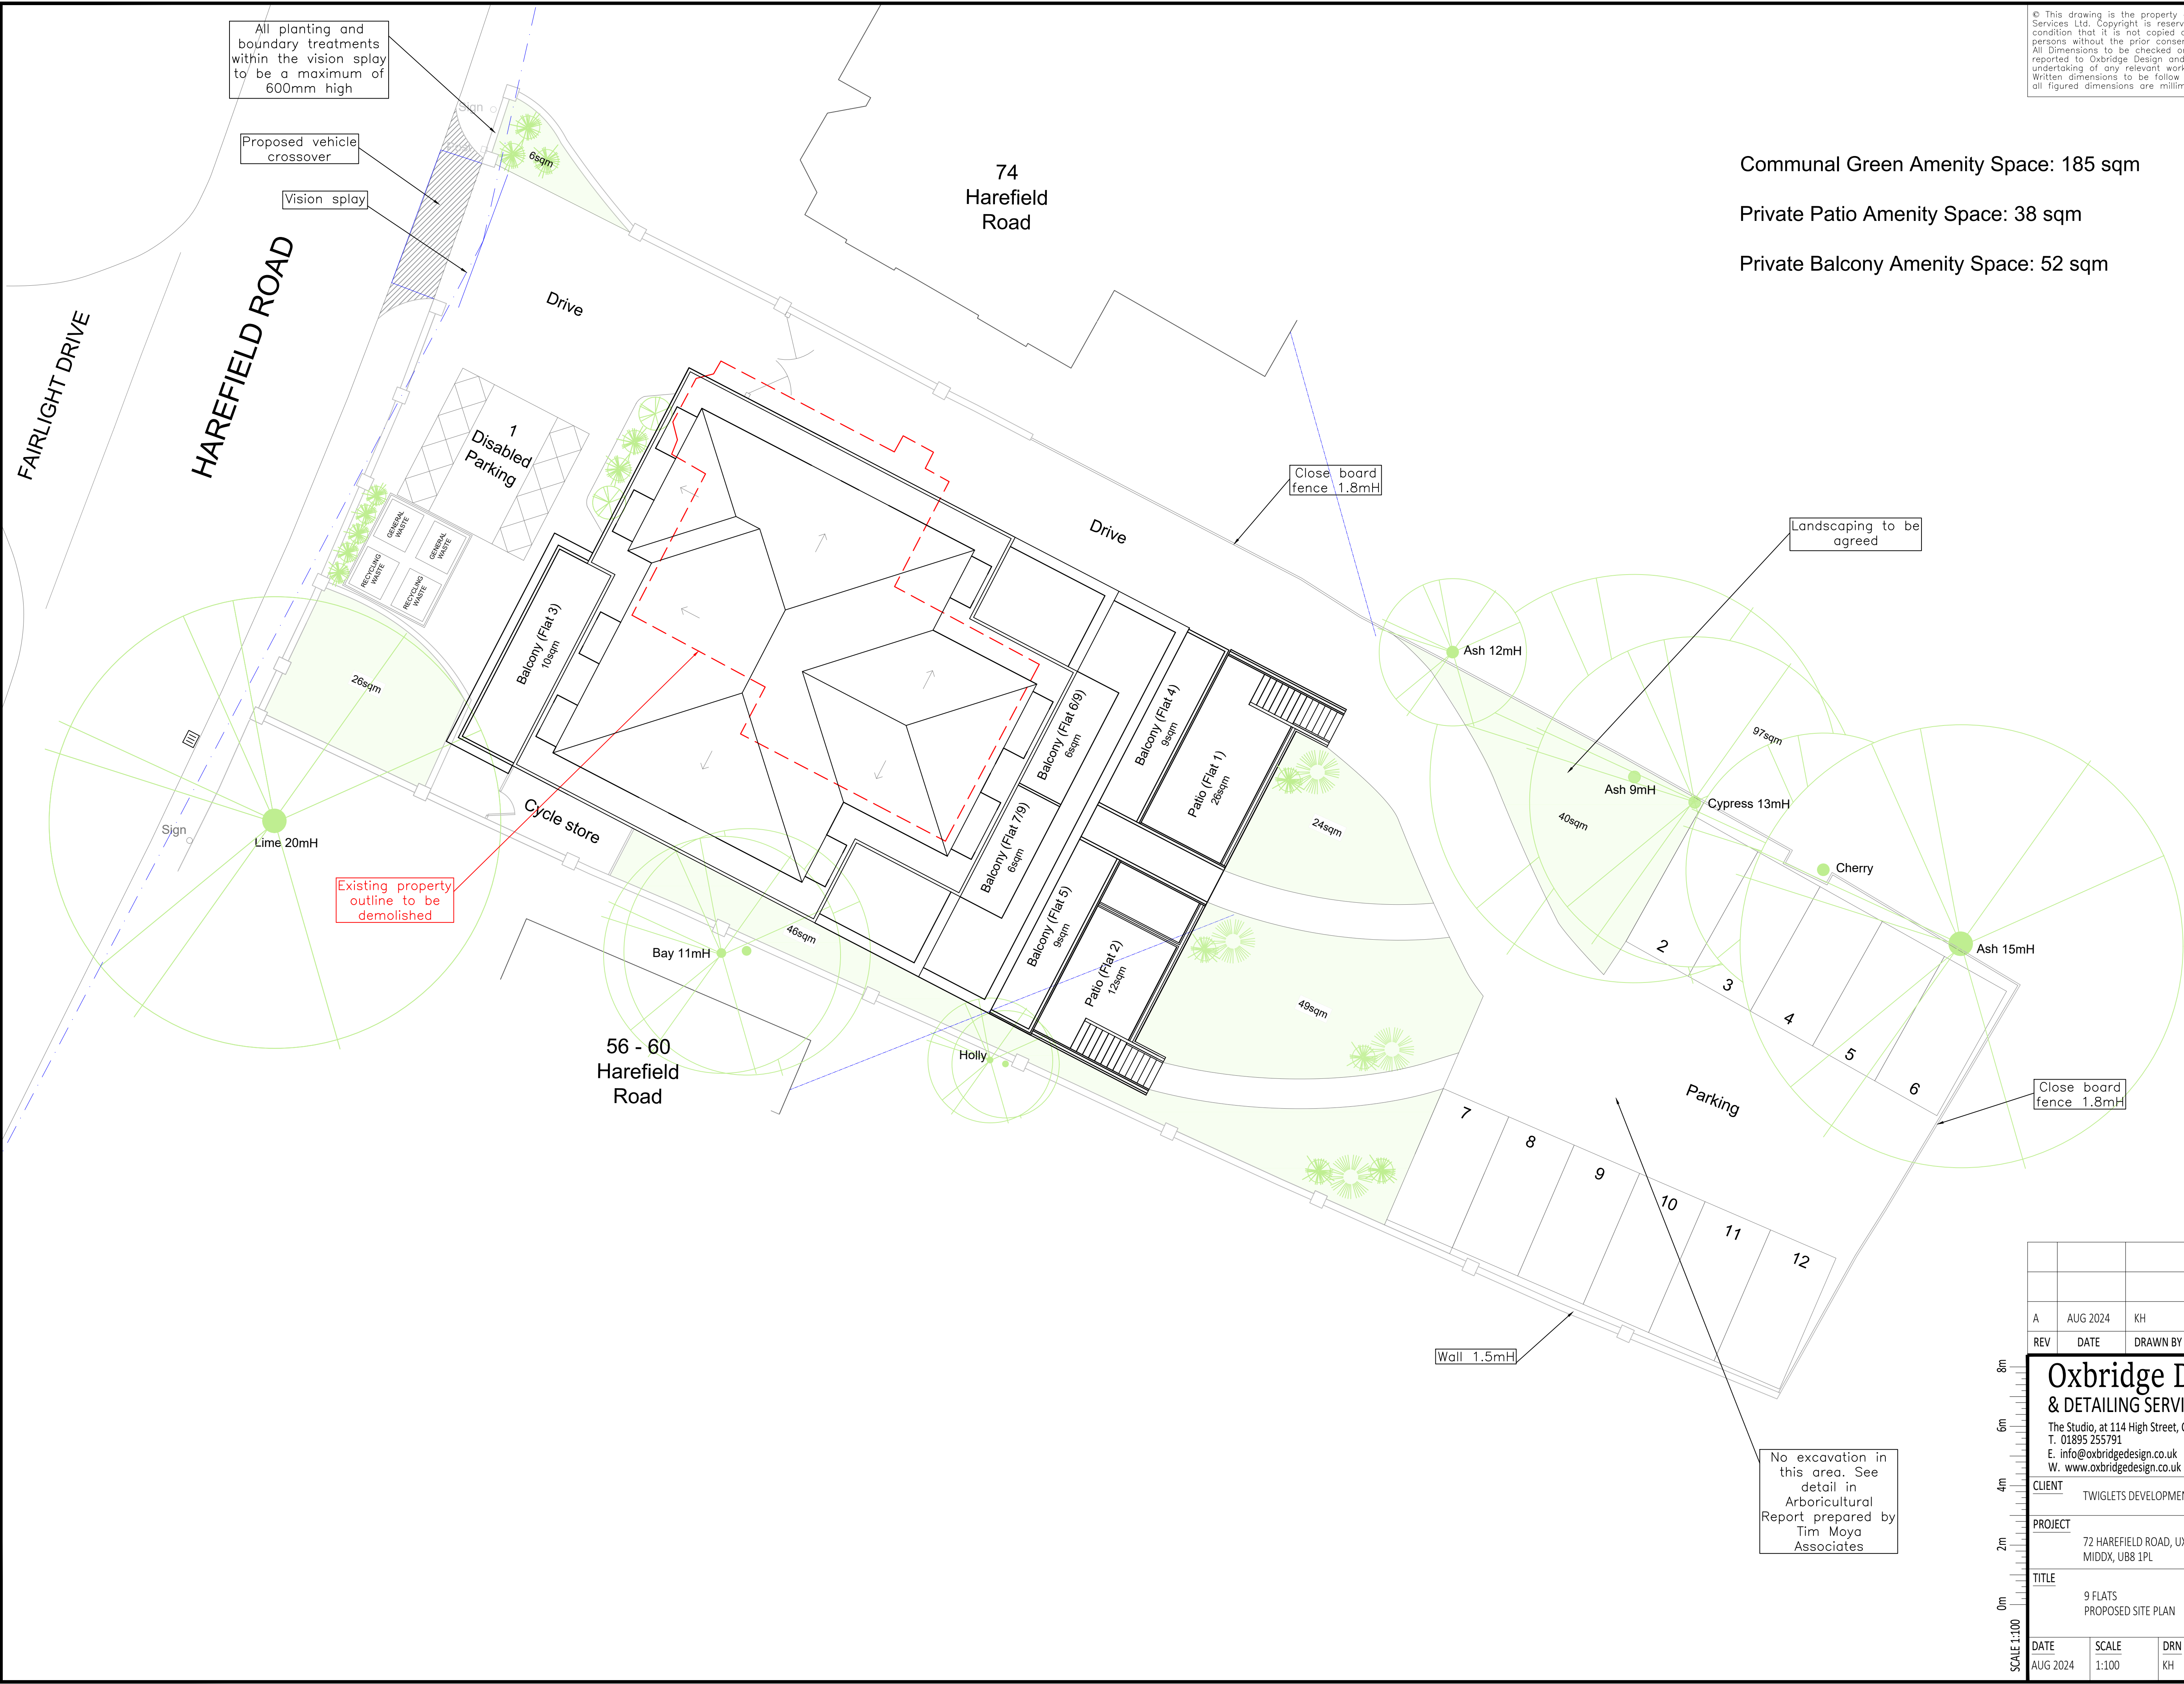

REV	DATE	DRAWN BY	DESCRIPTION
A	AUG 2024	KH	REVISE PARKING

DATE	SCALE	DRN	DRG NO	REV	SIZE
AUG 2024	1:100	KH	24_49_06	A	A1

Oxbridge Design & Detailing Services
The Studio, at 114 High Street, Chalgrove, OX44 7ST
T. 01895 255791
E. info@oxbridgedesign.co.uk
W. www.oxbridgedesign.co.uk

CLIENT TWIGLETS DEVELOPMENTS

PROJECT 72 HAREFIELD ROAD, UXBRIDGE, MIDD, UB8 1PL

TITLE 9 FLATS PROPOSED SITE PLAN