



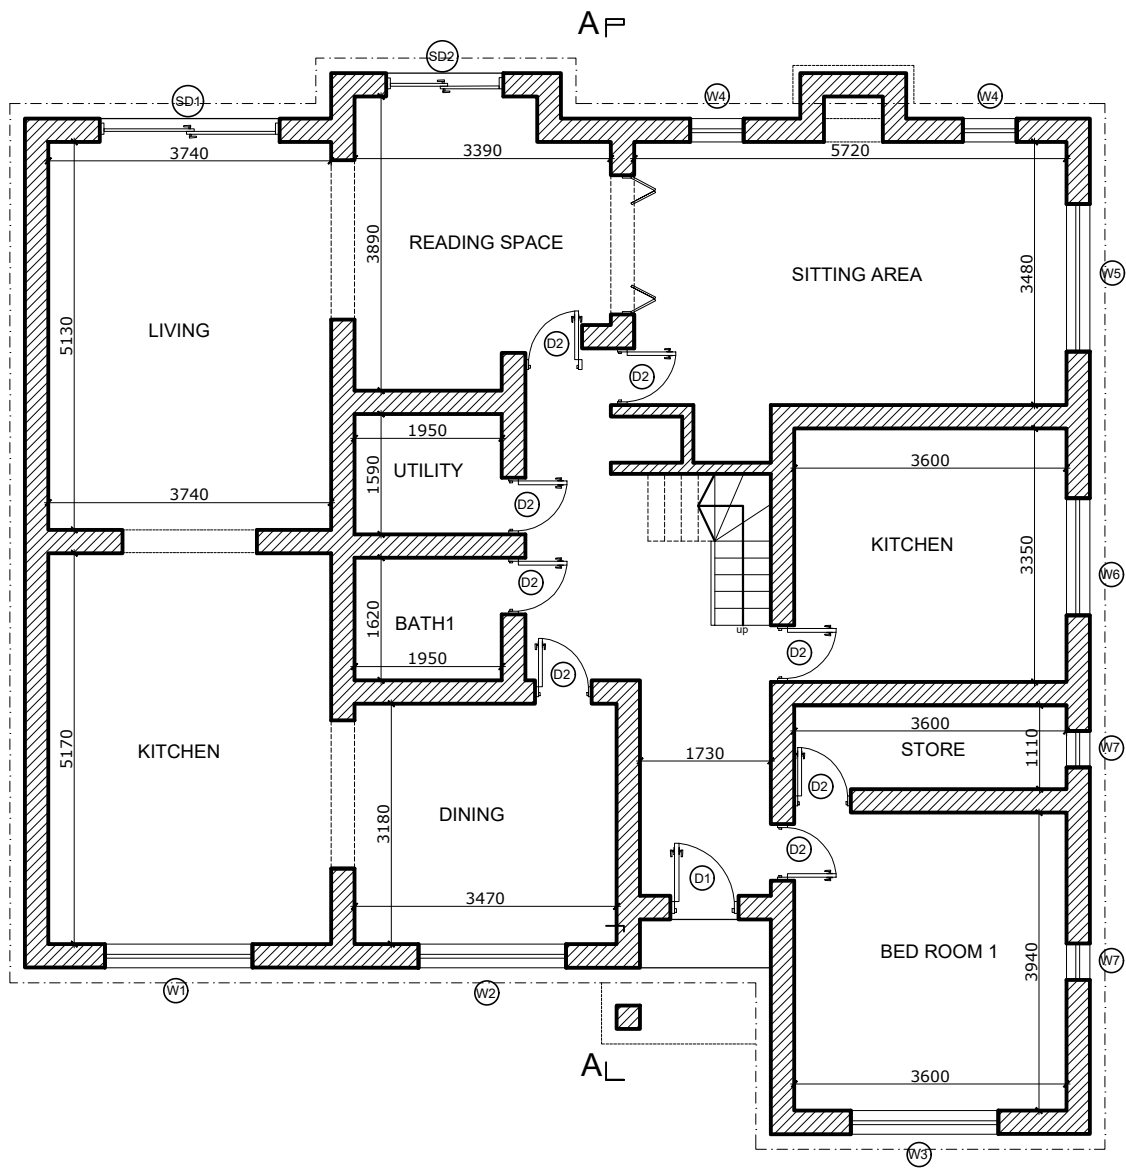

EXISTING GROUND
FLOOR PLAN
SCALE : 1 : 1 0 0

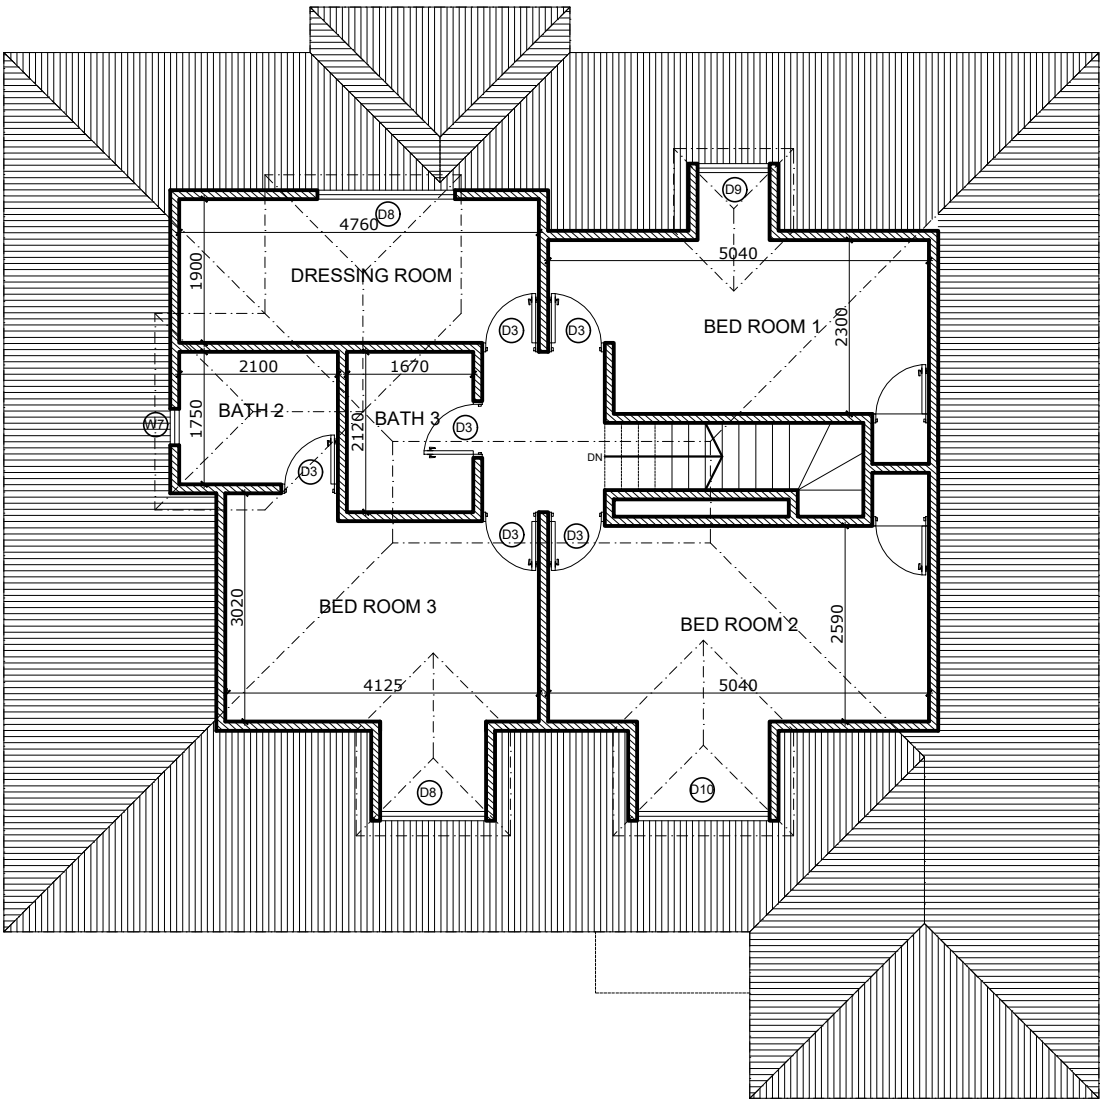

EXISTING LOFT PLAN
SCALE : 1 : 1 0 0

Client	Mr. Abhishek Sandhir		
Project	Una Cottage,Cuckoo Hill, Pinner, HA5 2BB		
Job Title	Rear side loft conversion with a dorm to increase the clear height		
Drawing Title	EXISTING FLOOR PLANS		
Date June 2023	Drawing No. RDK/CW/1114/DWG- 02		
Revision:			
Date:			
Suitability			
Ref Archt. Dwg.			
RDK CIVIL ENGINEERING LIMITED 1, FERNHILL COURT, ALMONDSBURY, BS32 4LX			
1:50	Scale 1:50		
			
1:100	Scale 1:100		
			