
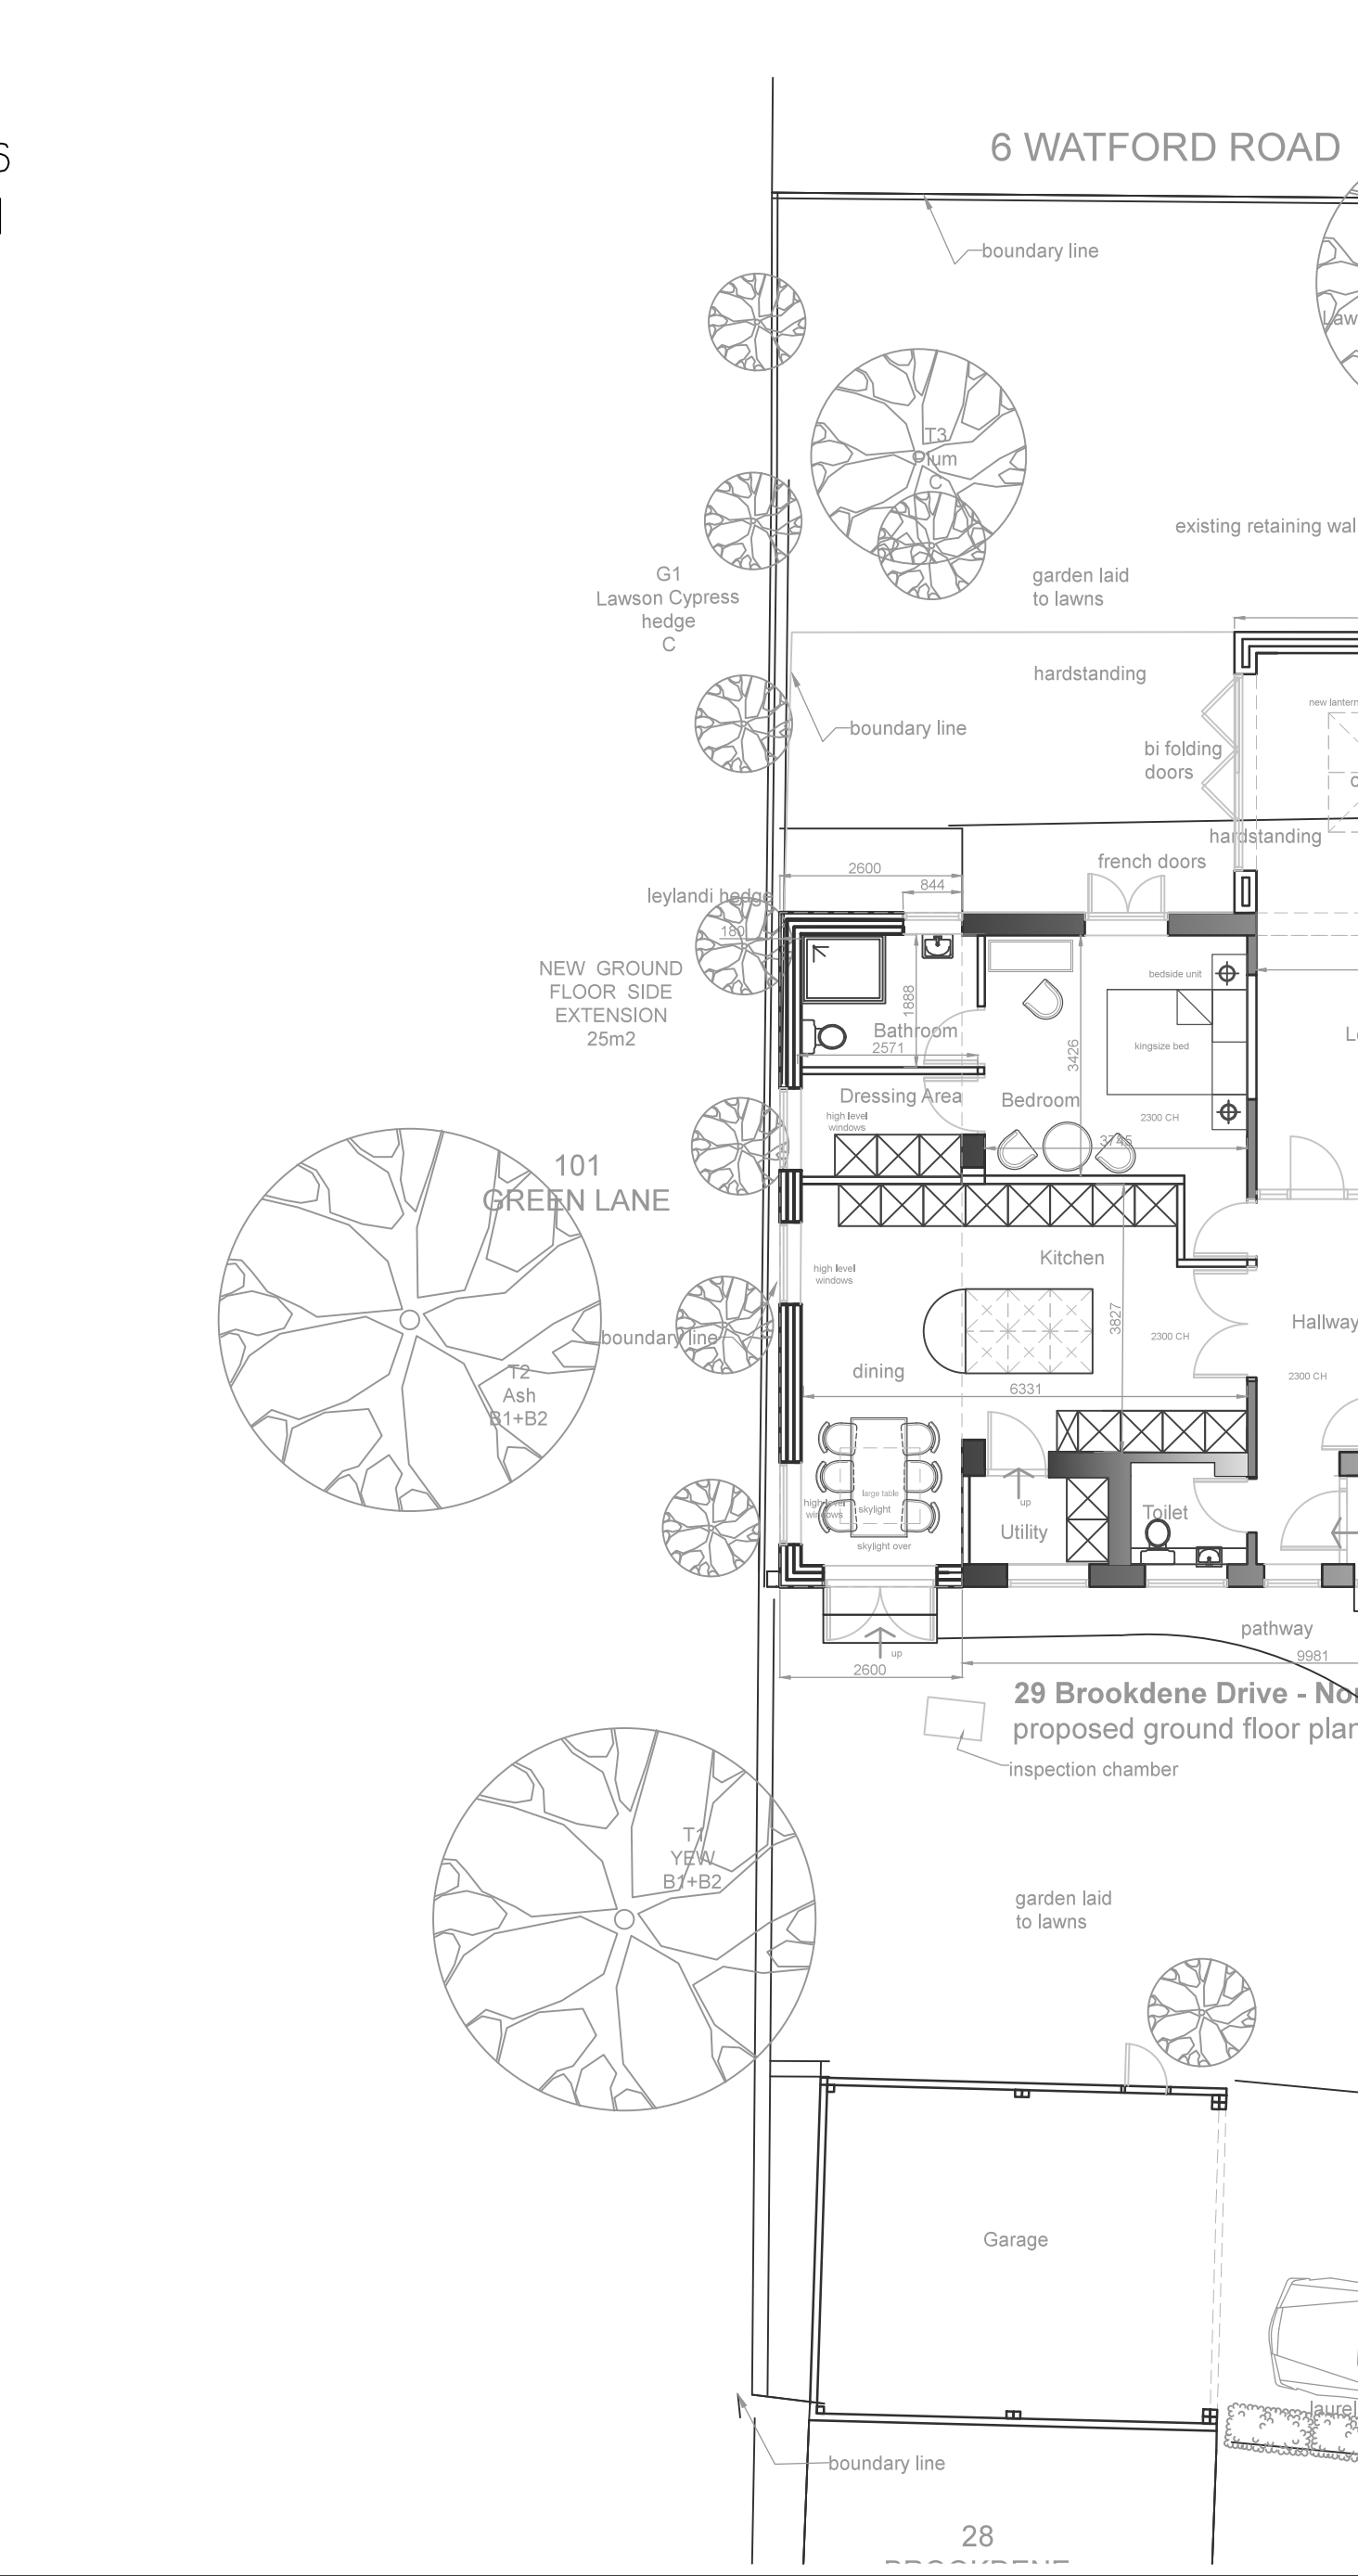
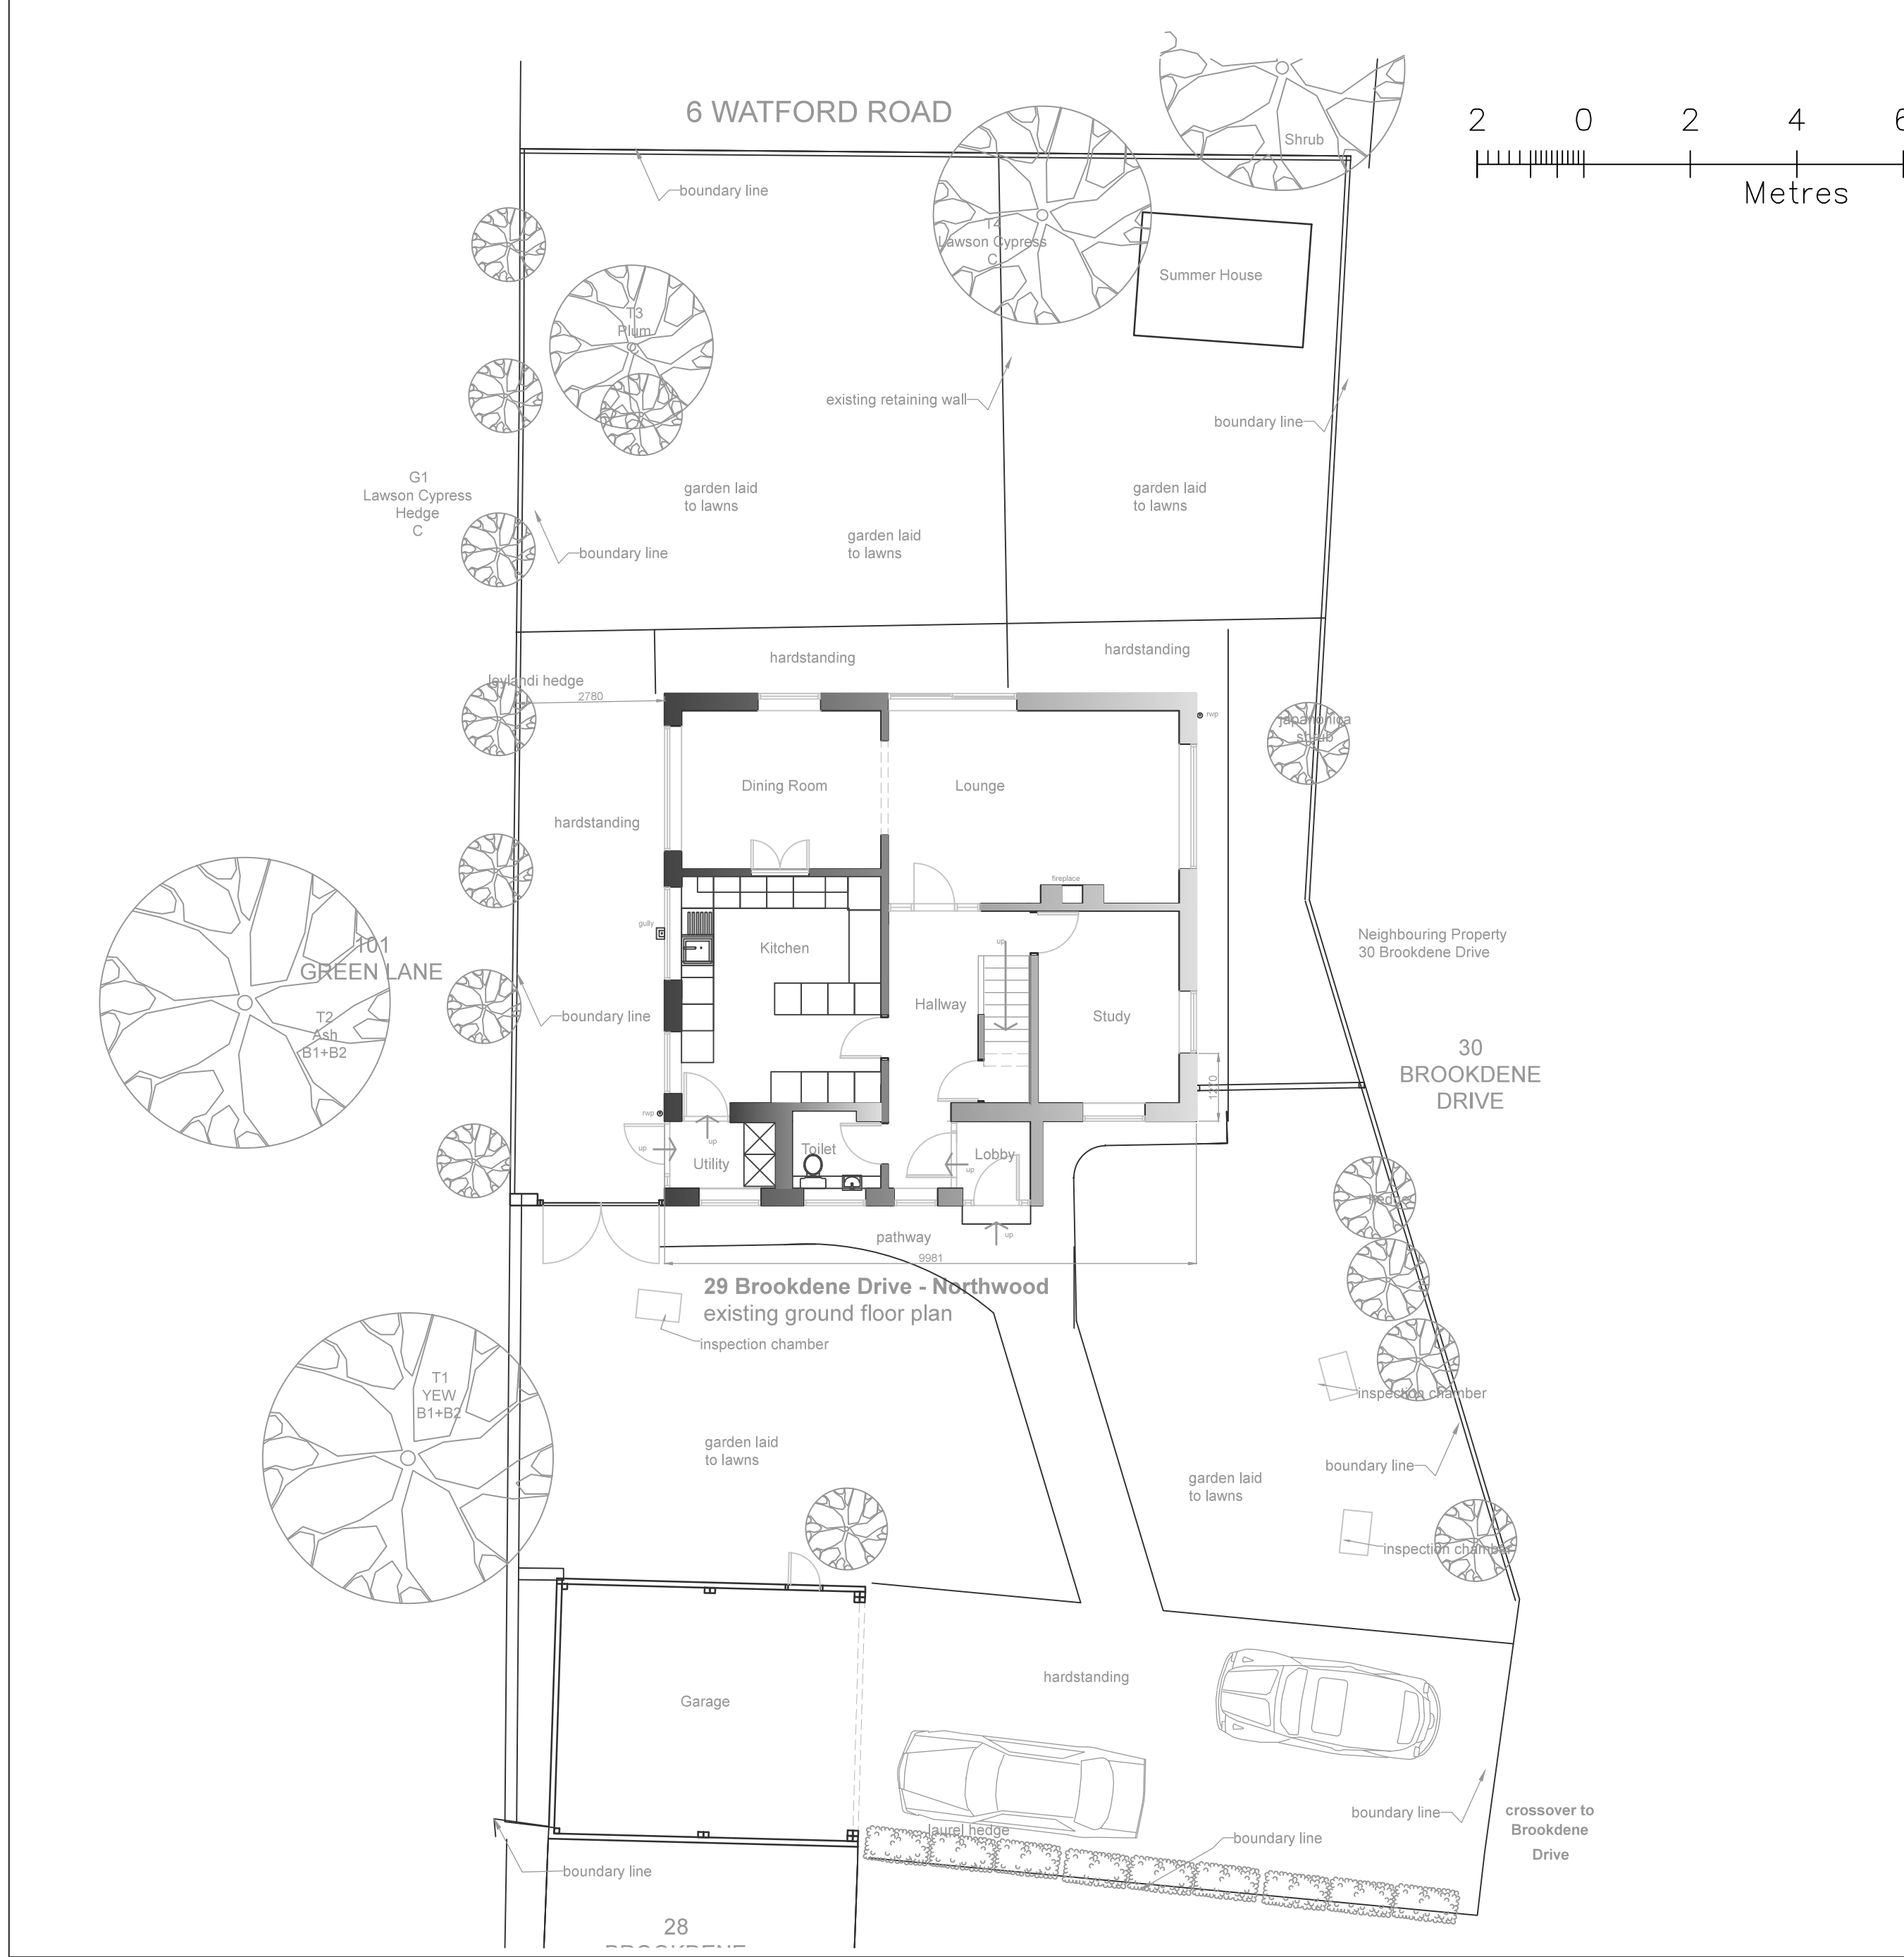
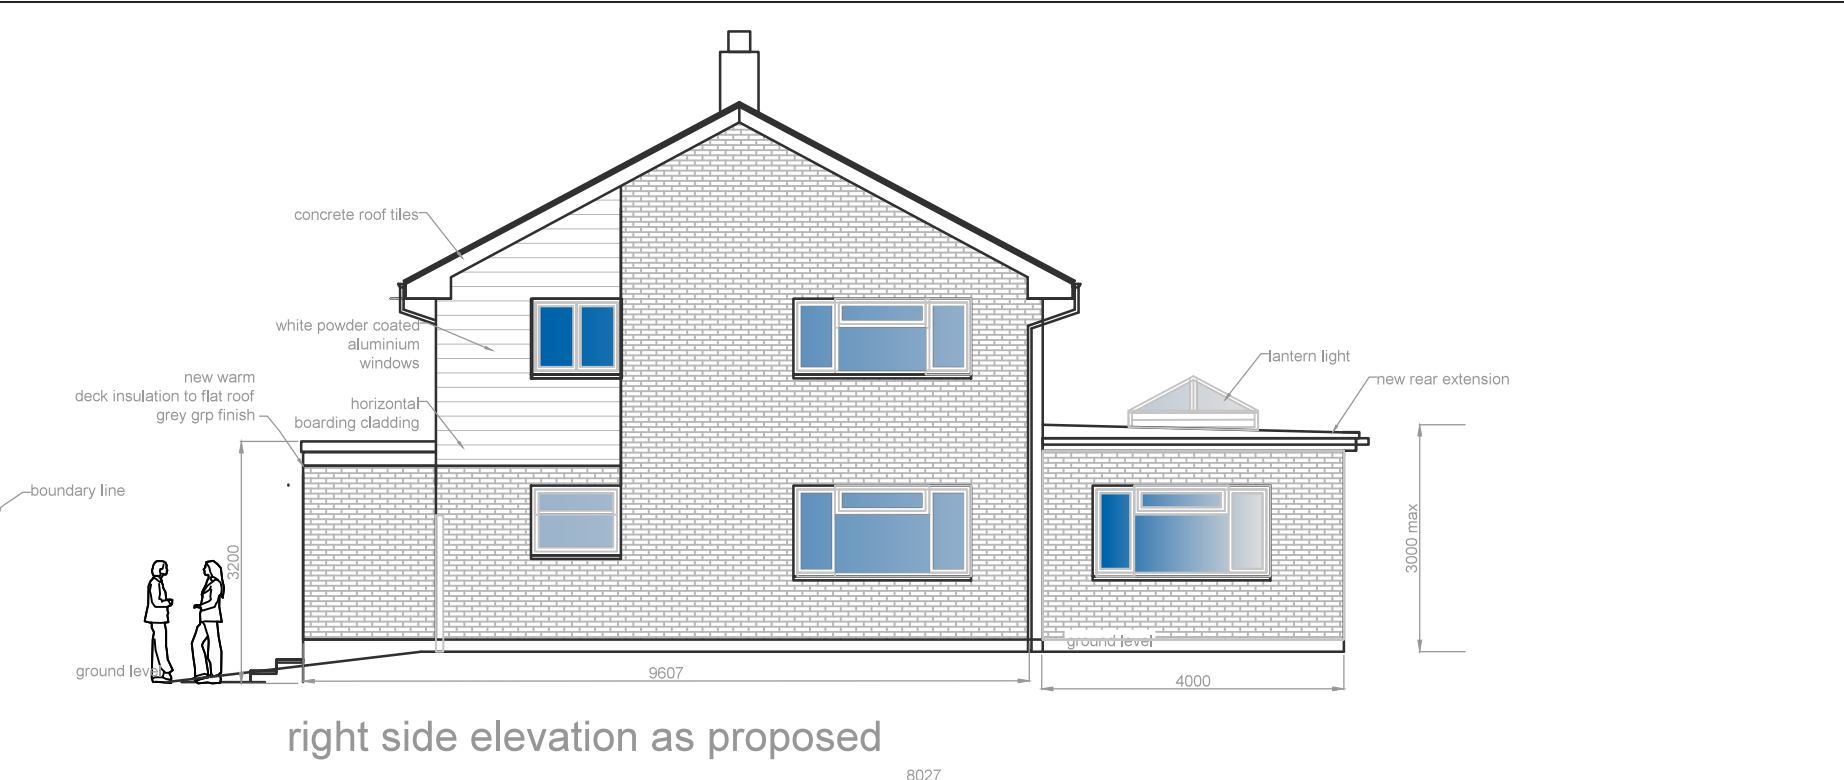
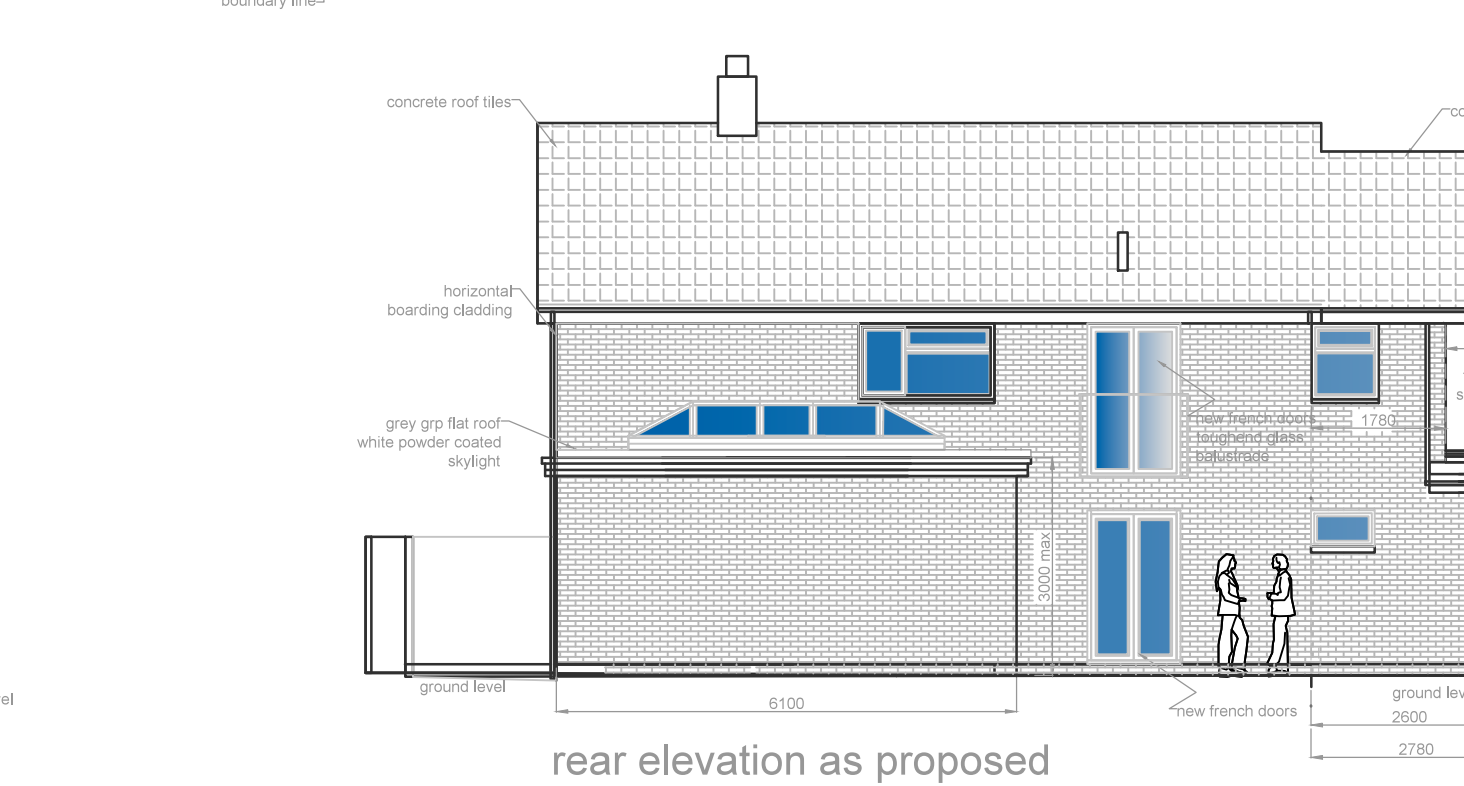
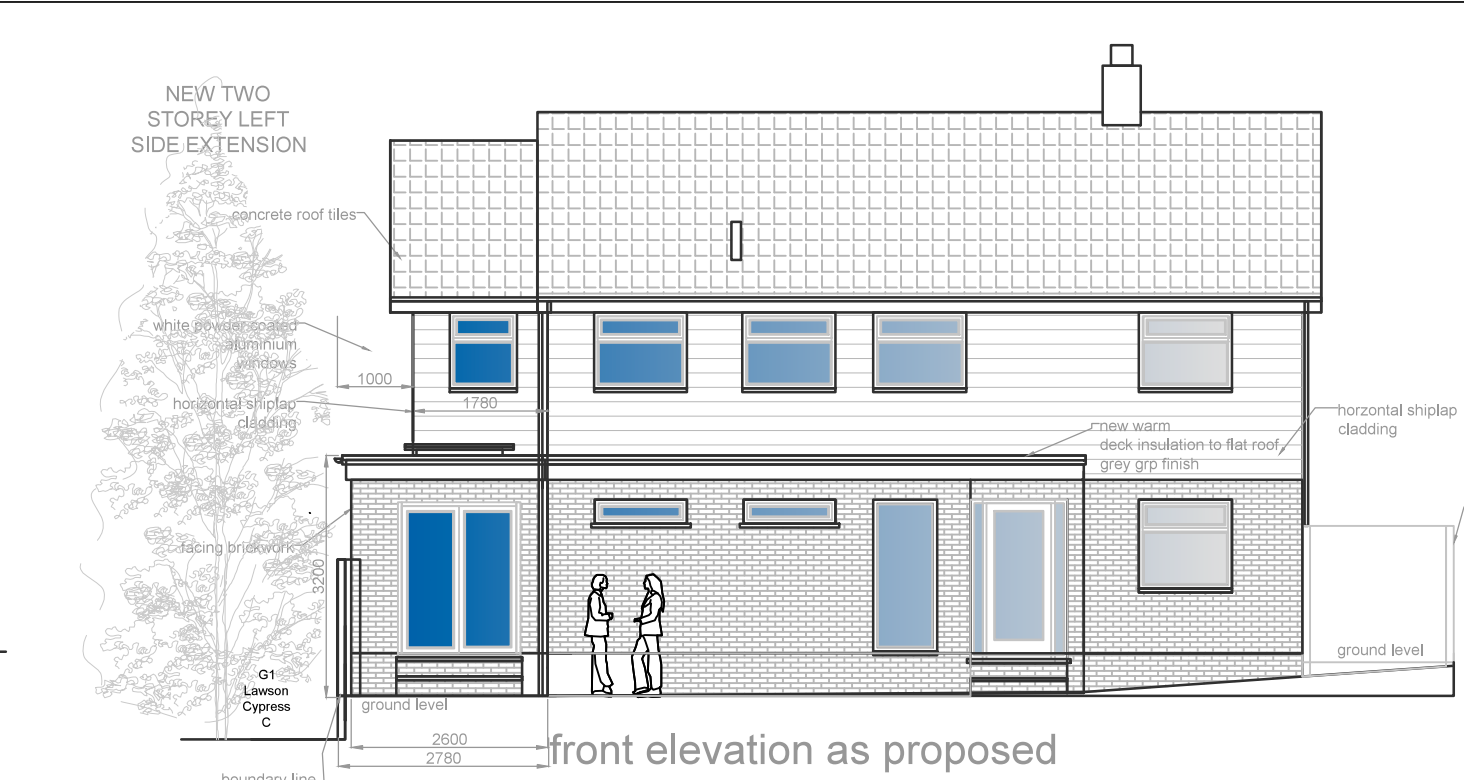
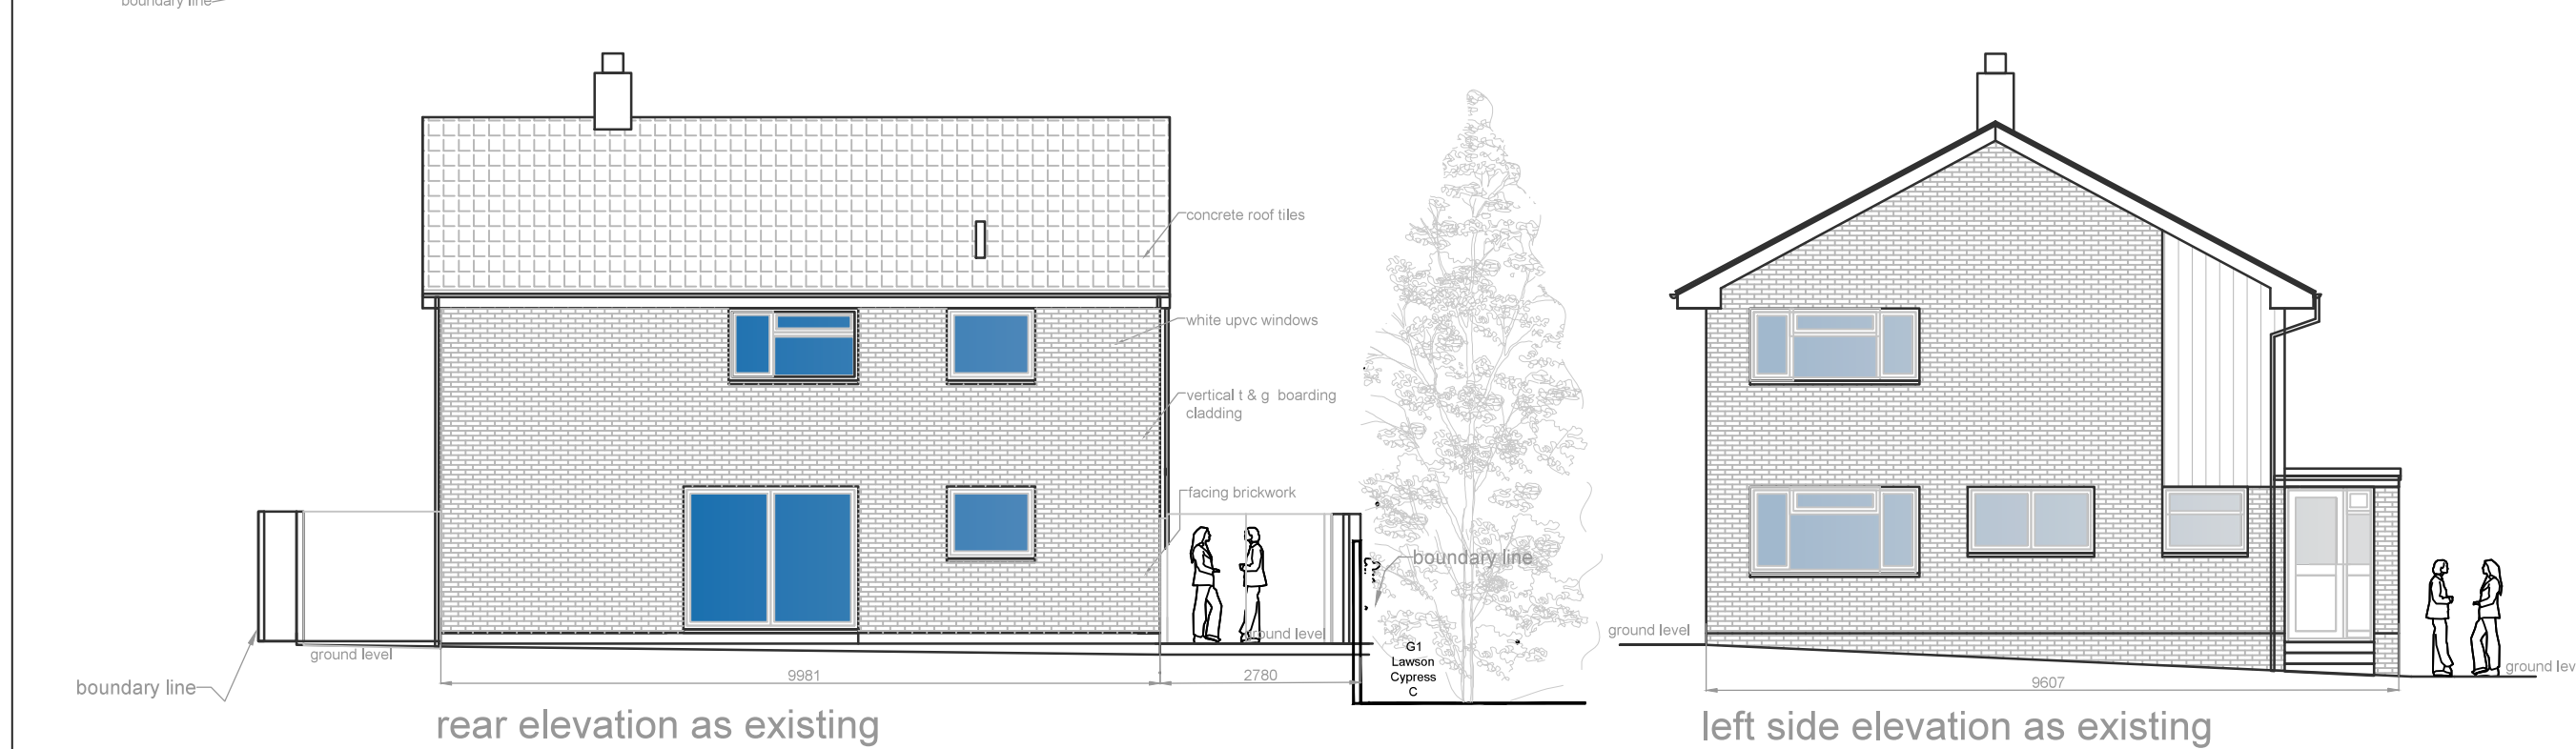


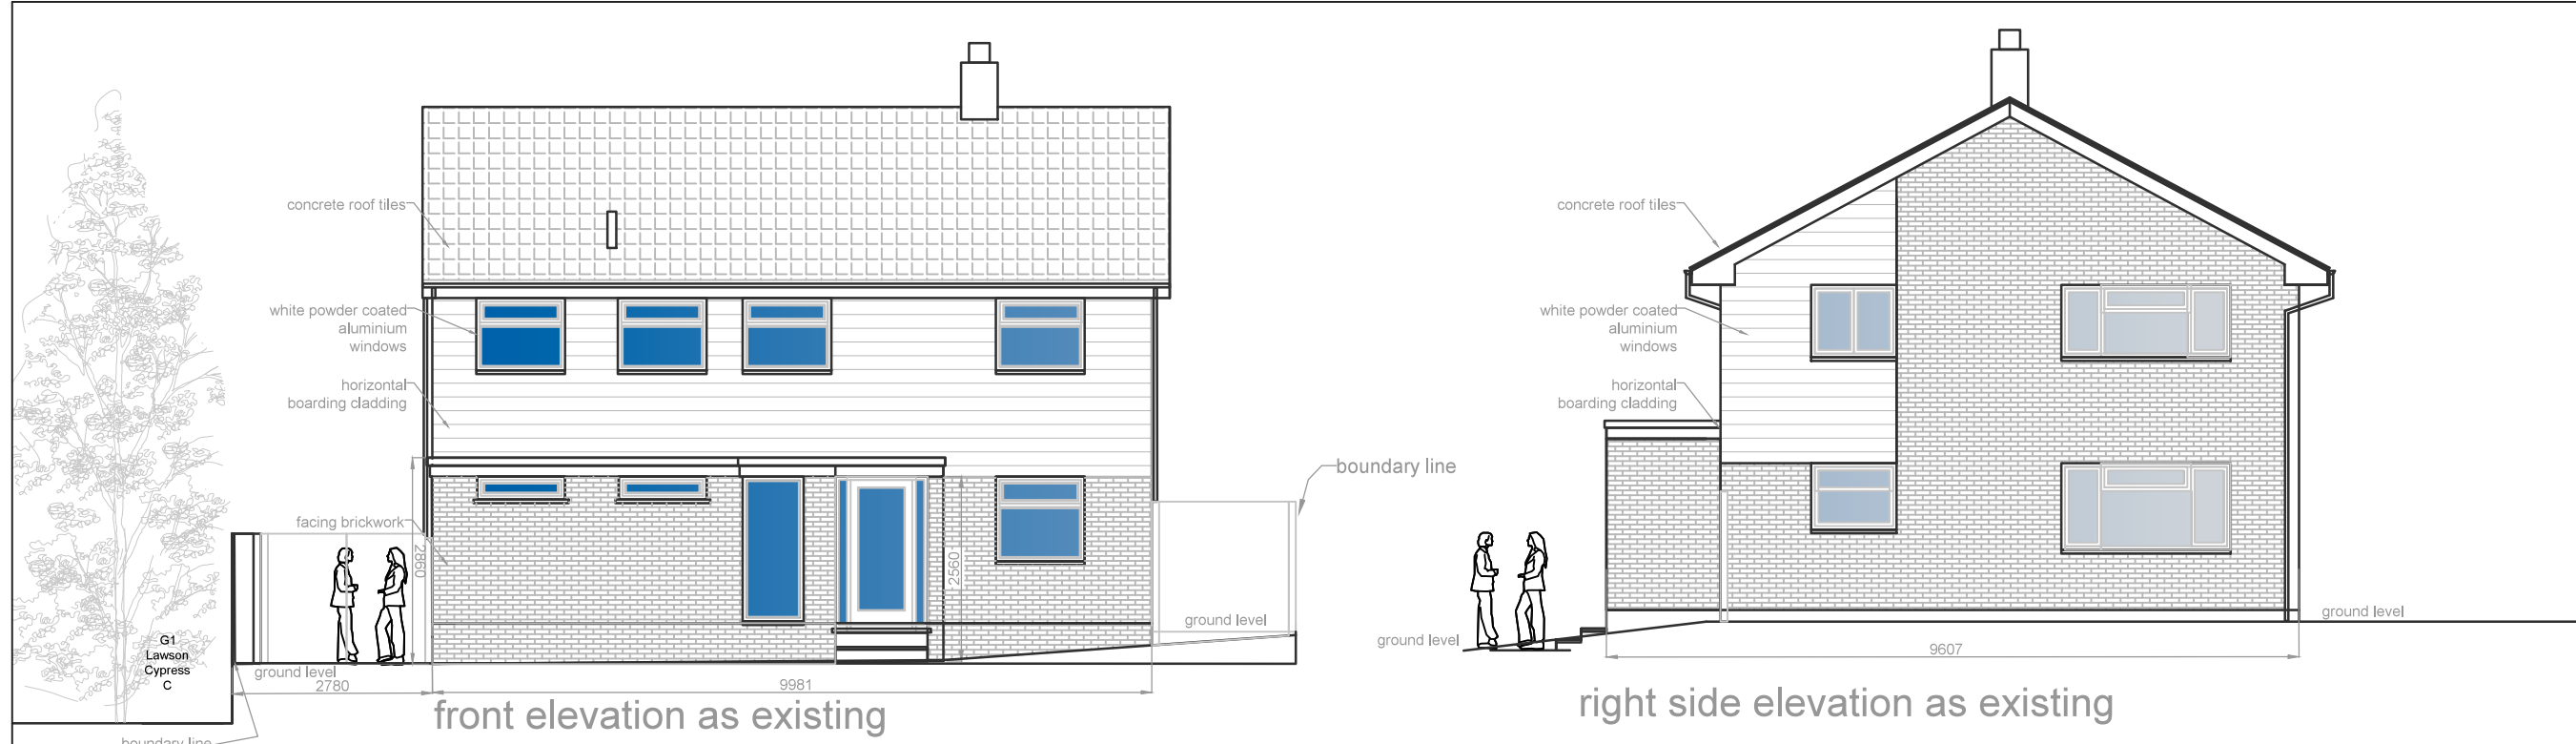

REV.	NOTES	DATE	BY
WRITTEN DIMENSIONS TO BE USED IN PREFERENCE TO SCALED DIMENSIONS. ALL DIMENSIONS TO BE CHECKED ON SITE BY CONTRACTOR & ALL DISCREPANCIES TO BE REPORTED TO SMITH COLDHAM DESIGN LTD.			
CLIENT			
Mr and Mrs Mark Isitt			
JOB TITLE			
29 Brookdene Drive Northwood, HA6 3NS			
DRAWING TITLE			
Site Plans As Existing and Proposed Two storey left side extension Single storey rear extension			
SCALE		DRAWING No	
1-100 & 1-1250 @ A1		6043 -22-200	
DATE		REVISION	
August 2022		A	
DRAWN BY			
Patrick Smith			
s cd smith coldham design ltd 55 LIME GROVE, FULBIP, MIDDLESEX, HA4 6RL M: 07774 476519 T: 020 8869 9681 E: patrick@smithcoldham.net design - architecture - brand development - project management			