



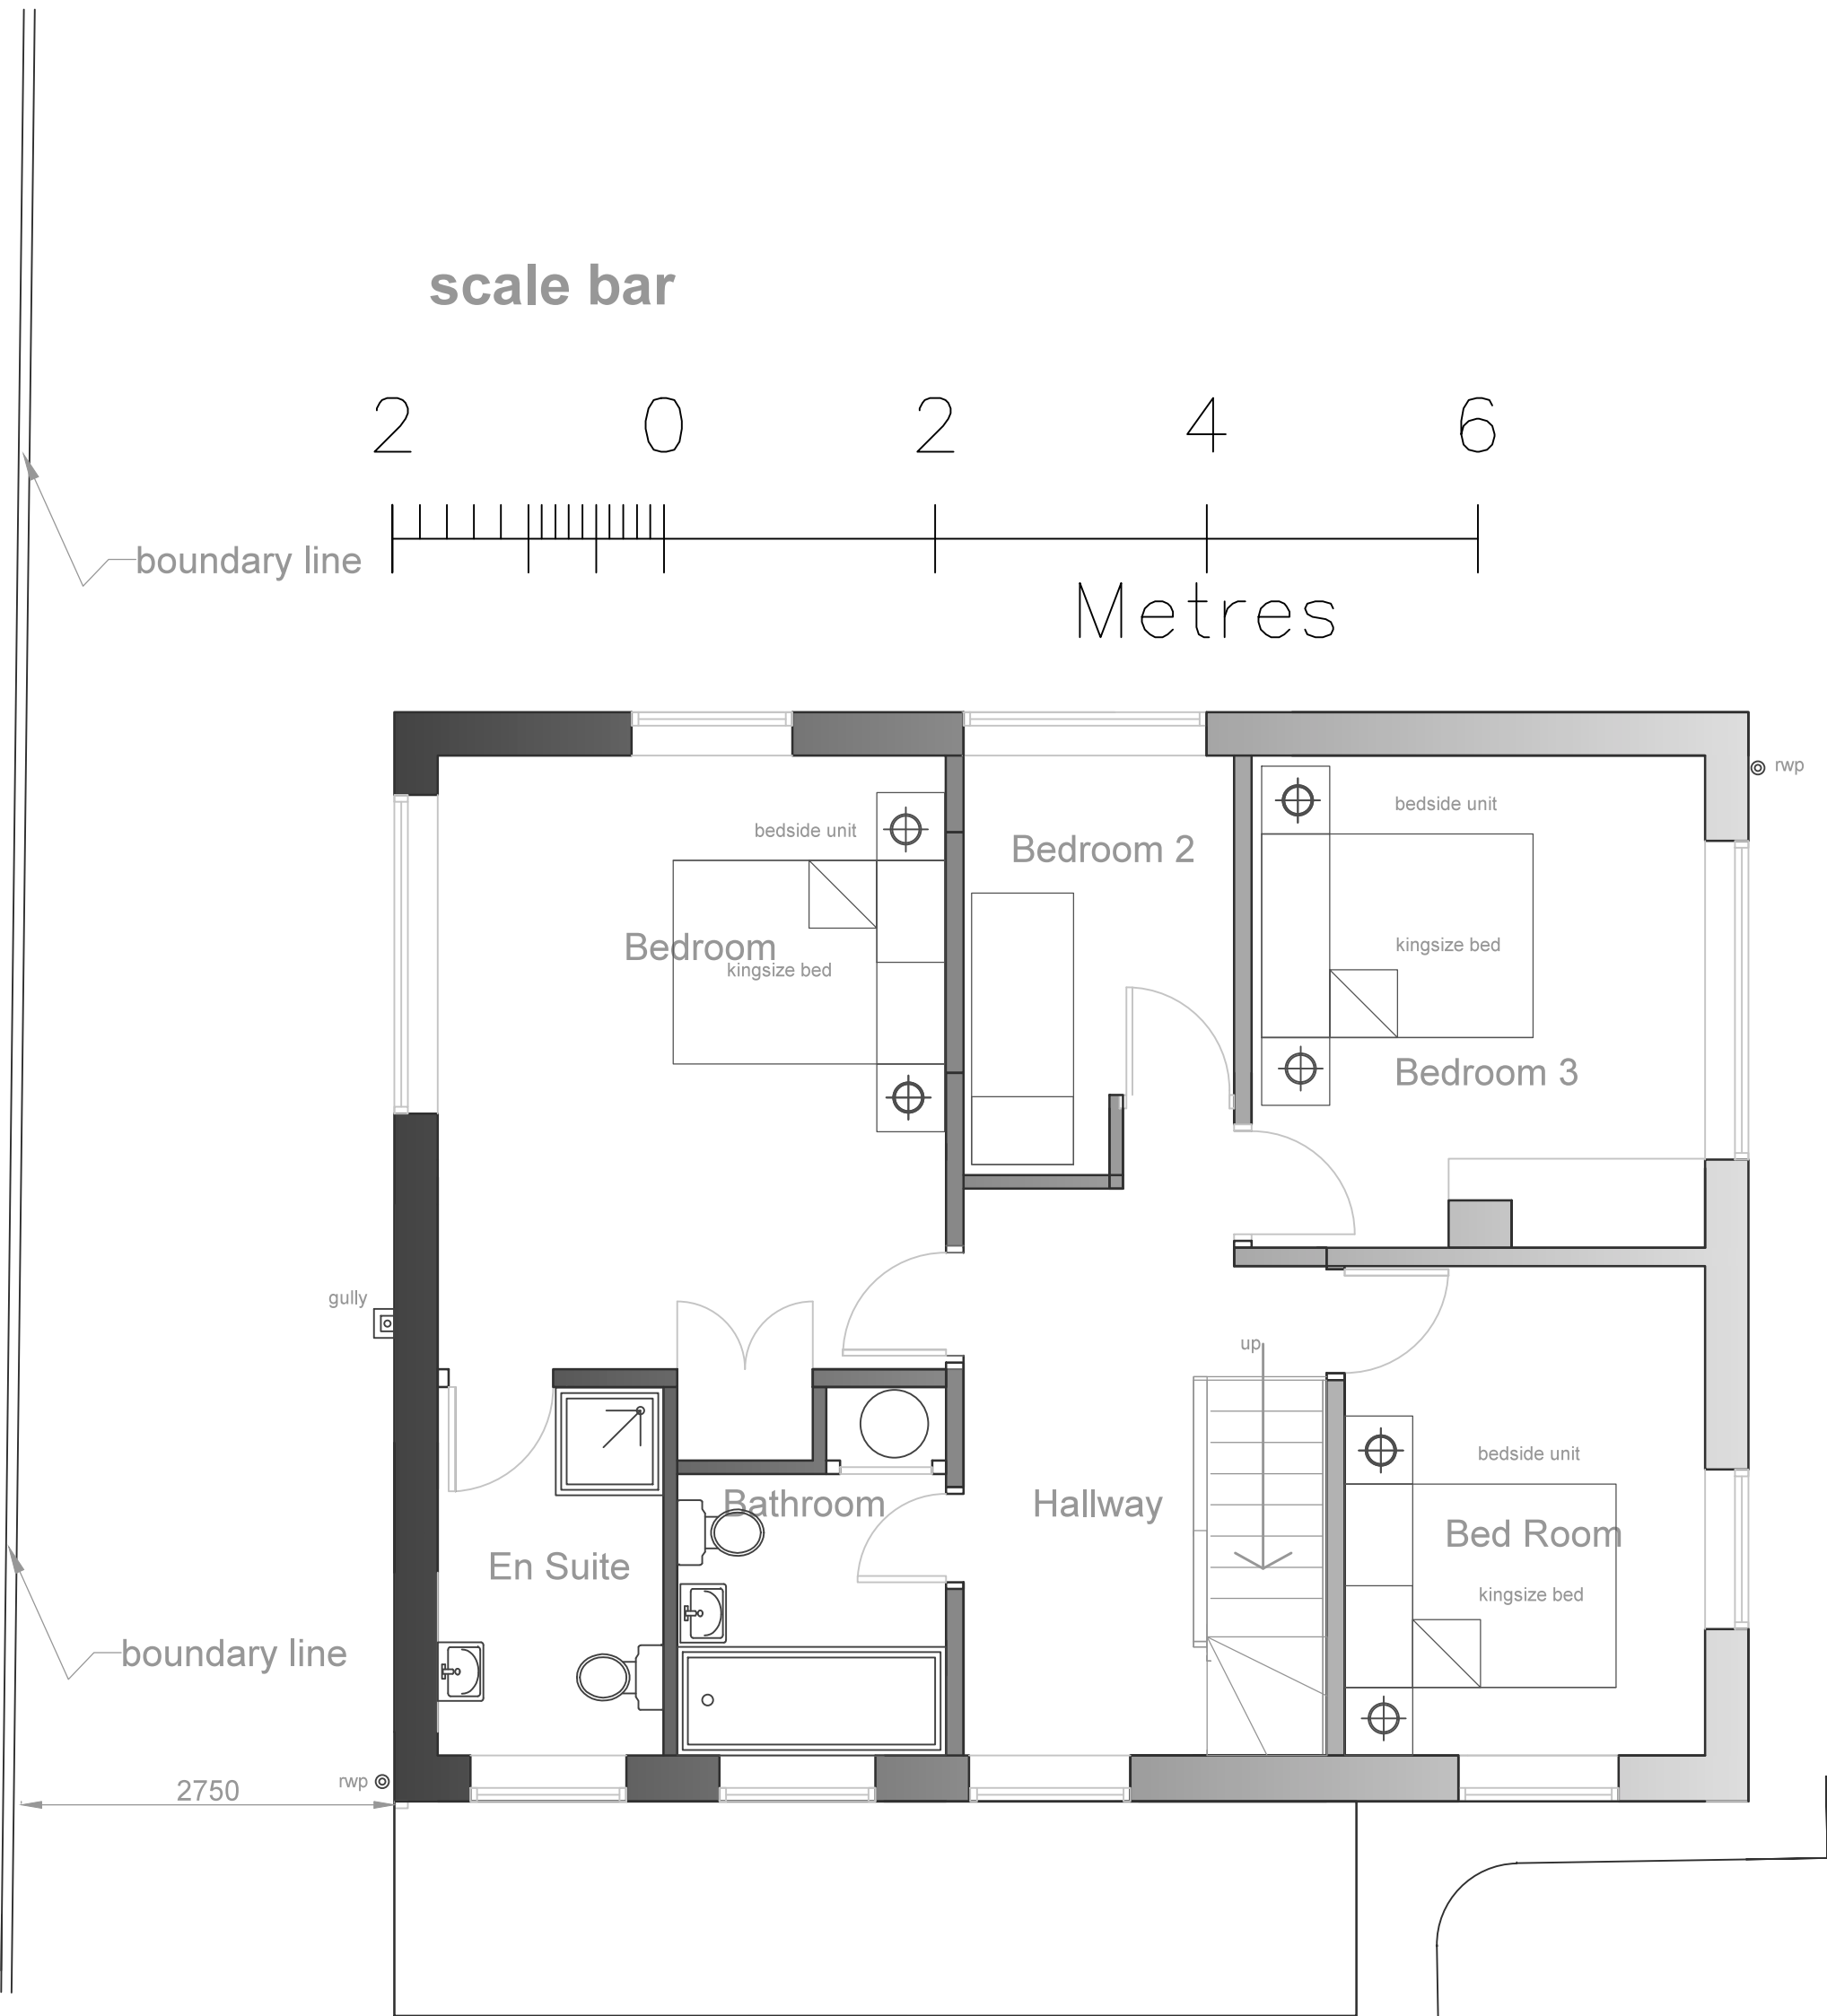

29 Brookdene Drive - Northwood
existing first floor plan

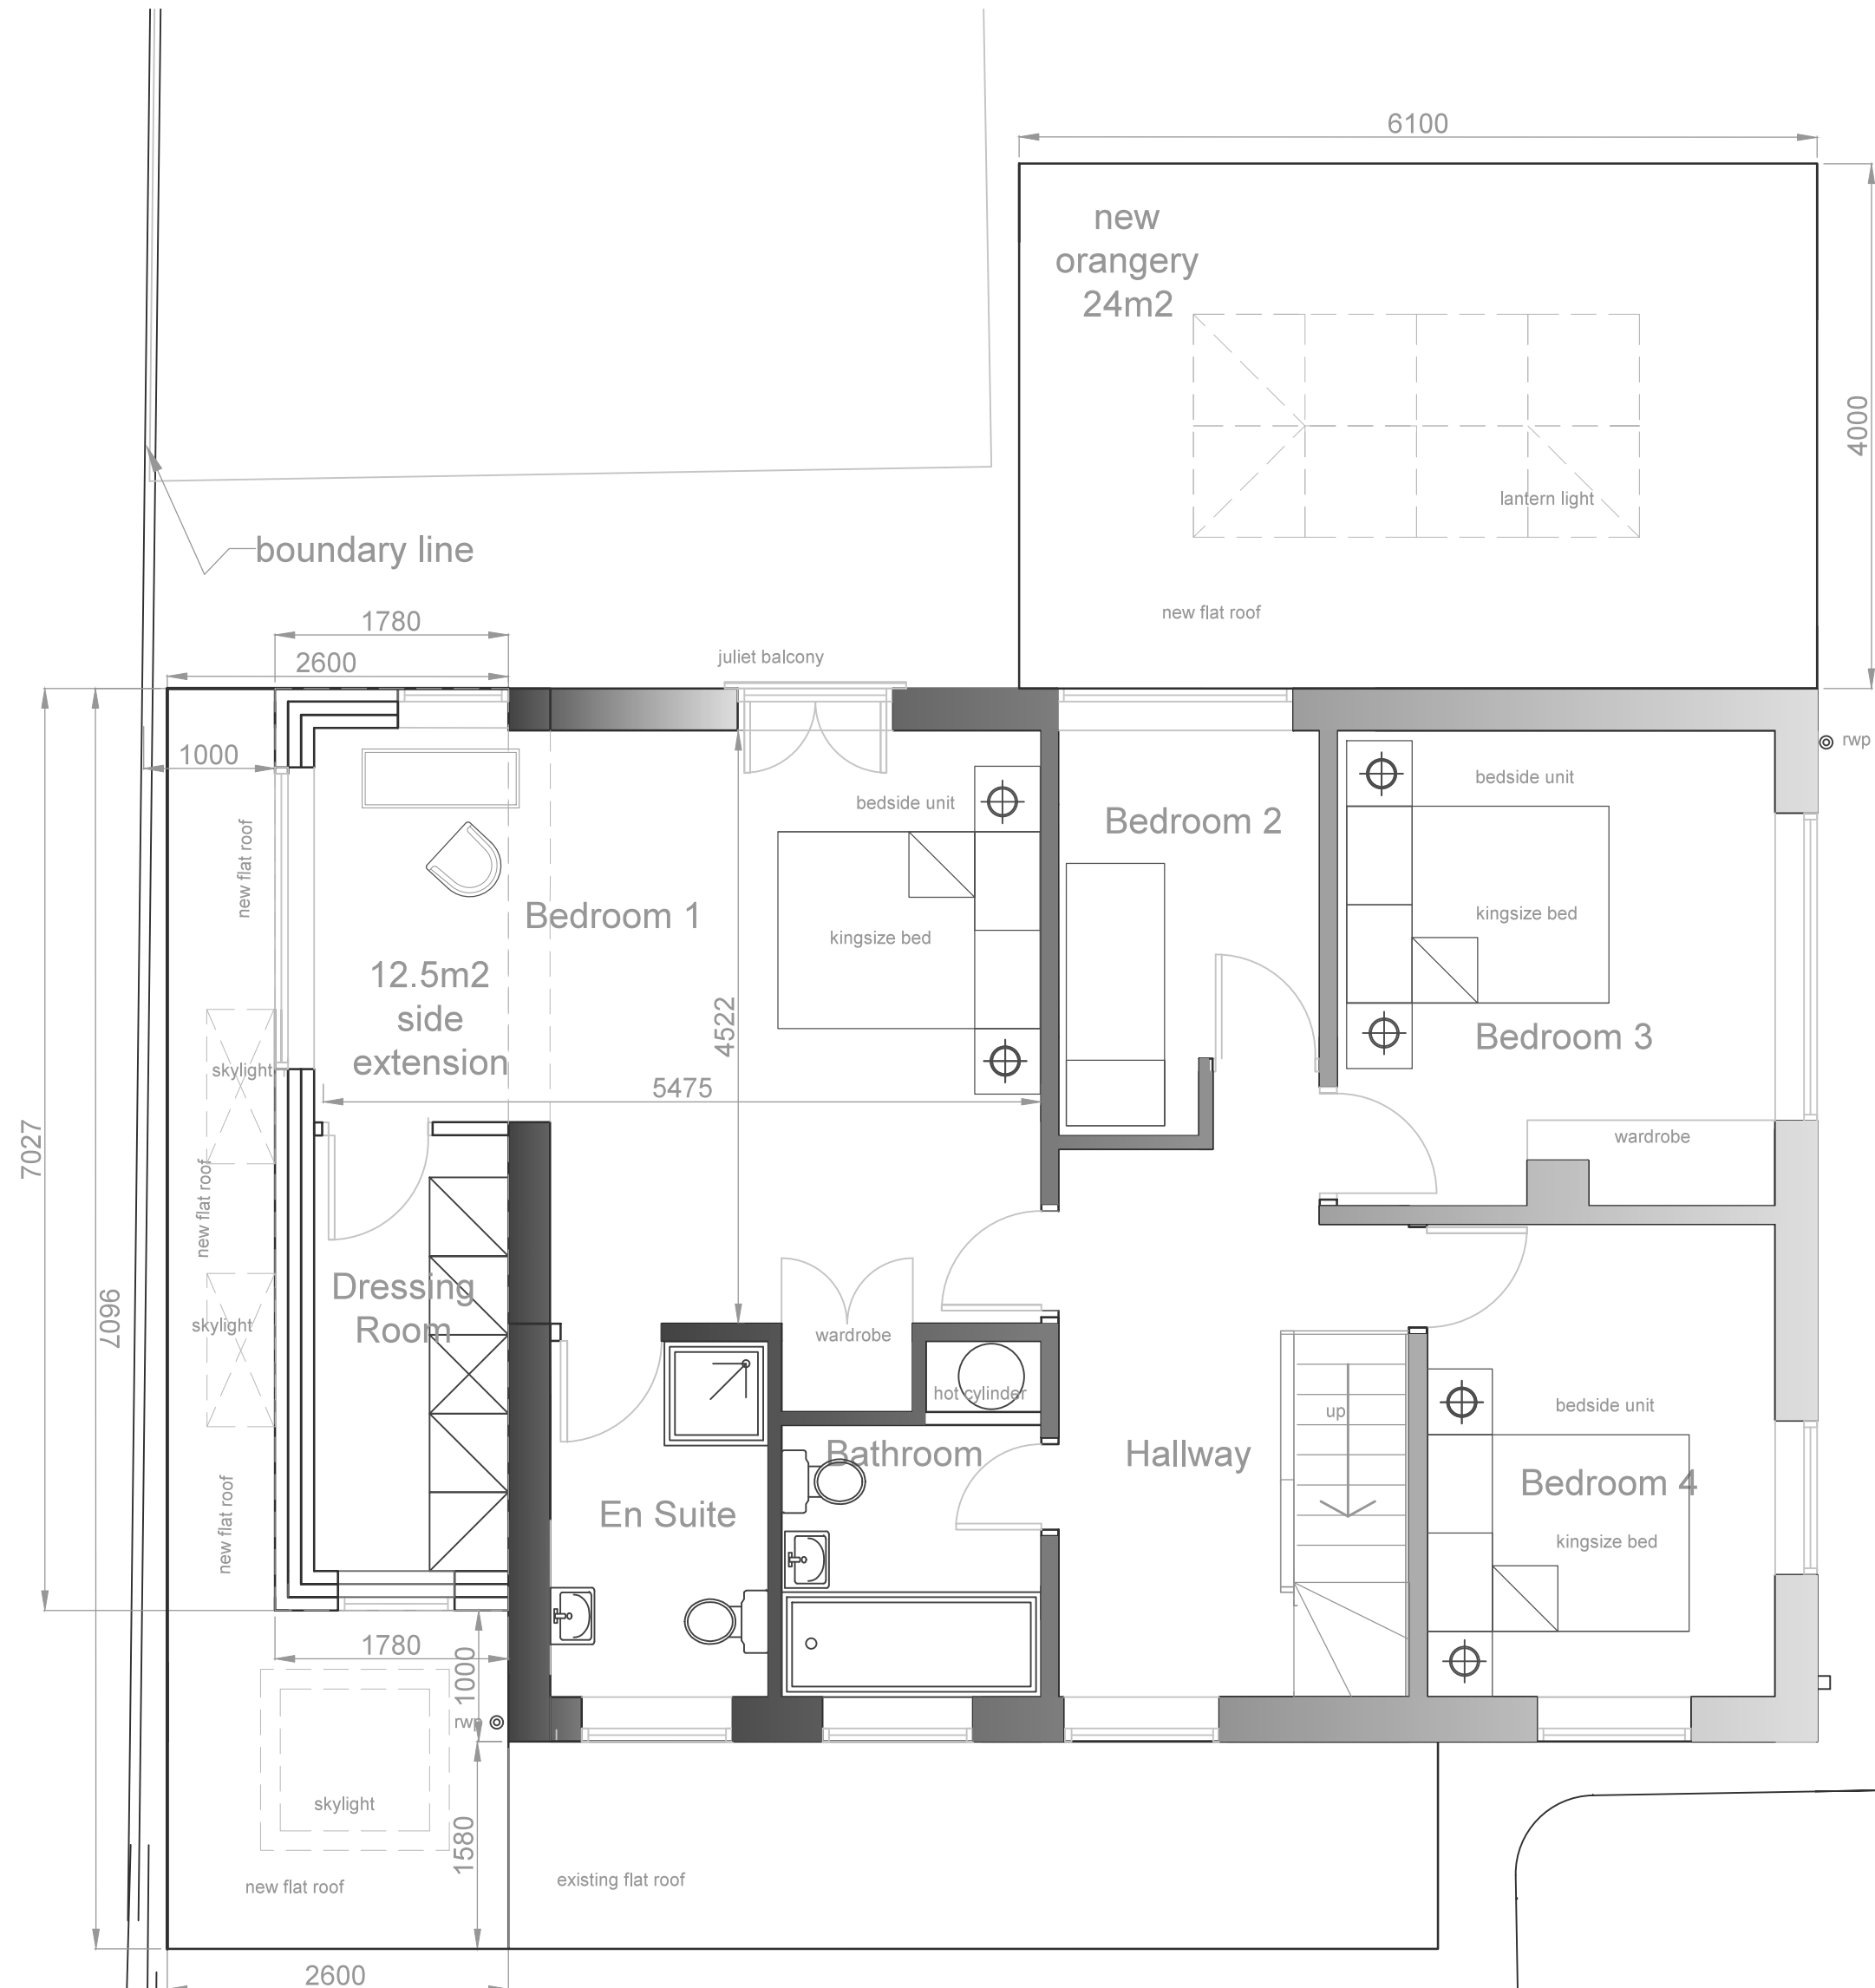

29 Brookdene Drive - Northwood
proposed first floor plan

Rev: A, Check Site Dimensions
added PS.08-08-2022.

Rev:			
REV.	NOTES	DATE	BY
WRITTEN DIMENSIONS TO BE USED IN PREFERENCE TO SCALED DIMENSIONS. ALL DIMENSIONS TO BE CHECKED ON SITE BY CONTRACTOR & ALL DISCREPANCIES TO BE REPORTED TO SMITHCOLDHAM DESIGN LTD.			
CLIENT			
Mr and Mrs Mark Isitt			
JOB TITLE			
29 Brookdene Drive Northwood, HA6 3NS			
DRAWING TITLE			
First Floor As Existing and Proposed Two Storey Left Side and Rear Extension			
SCALE		DRAWING No	
1-50 @ A1			
DATE		6043 -22-201	
August 2022			
DRAWN BY		REVISION	
Patrick Smith		A	
scd smith coldham design ltd 55 LIME GROVE, RUSLIP, MIDDLESEX, HA4 6RL M: 07774 476519 T: 020 8869 9681 E: patrick@smithcoldham.net design - architecture - brand development - project management			

Rev: