



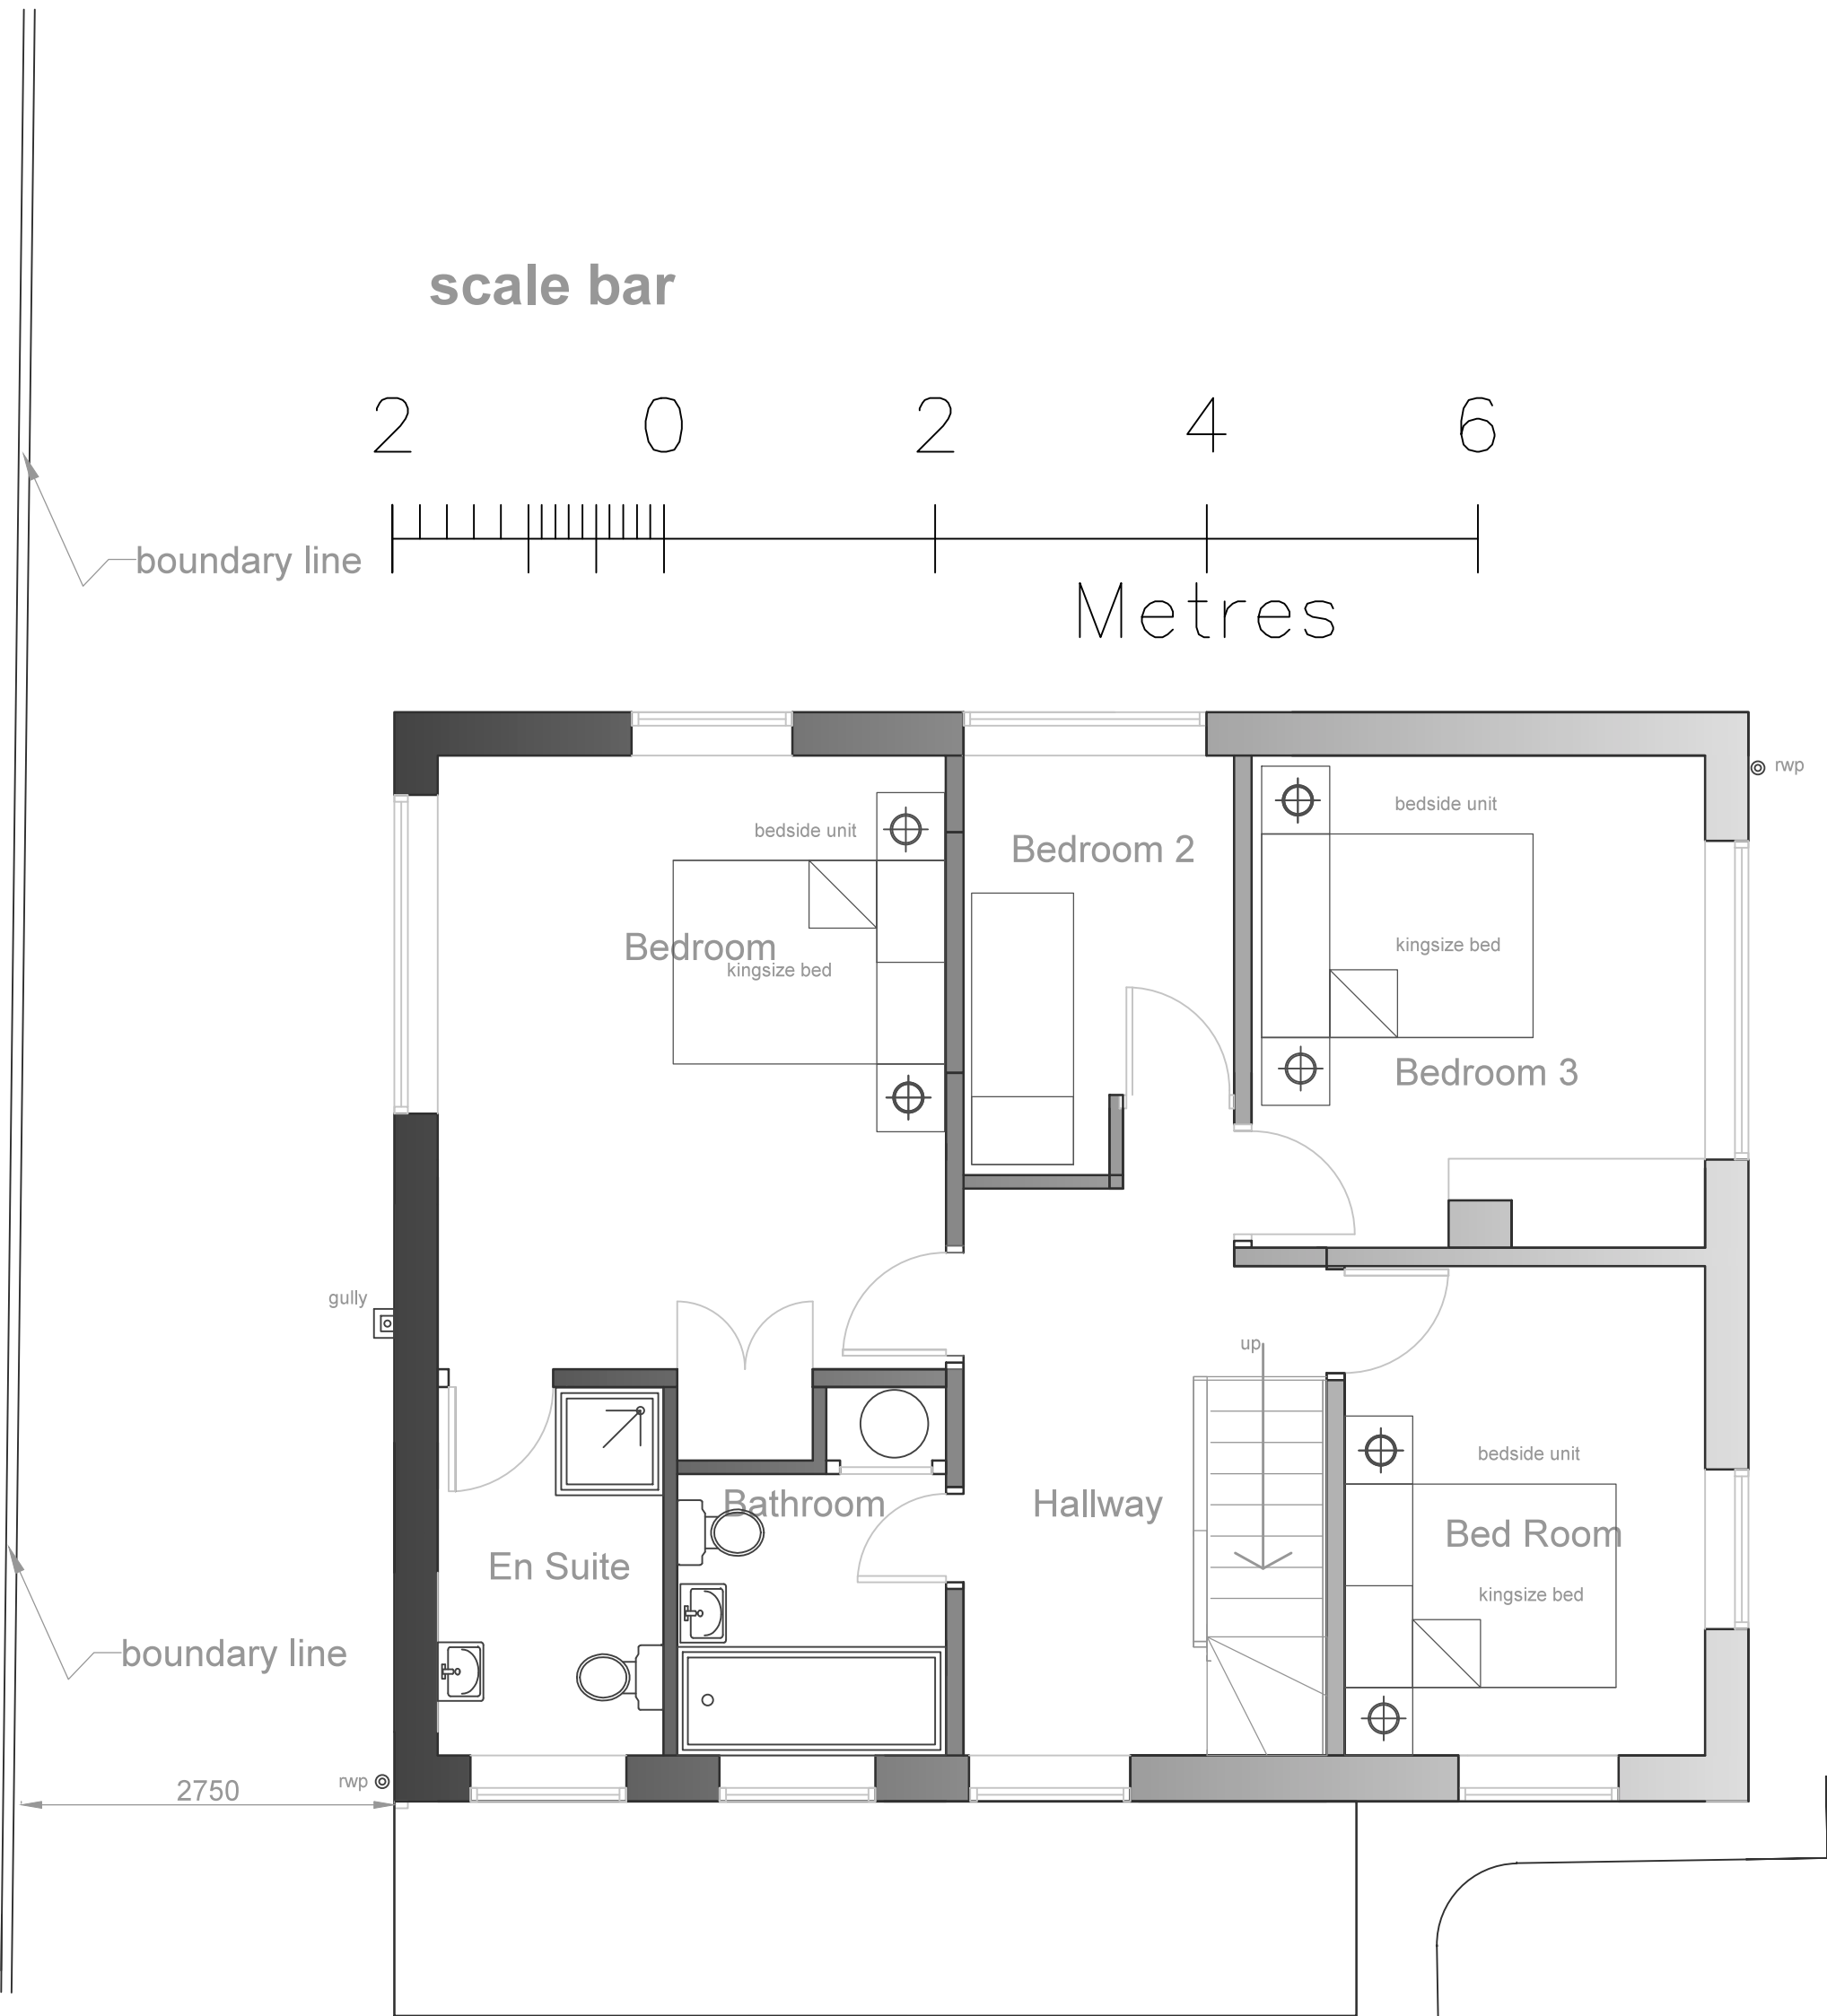

29 Brookdene Drive - Northwood
existing first floor plan

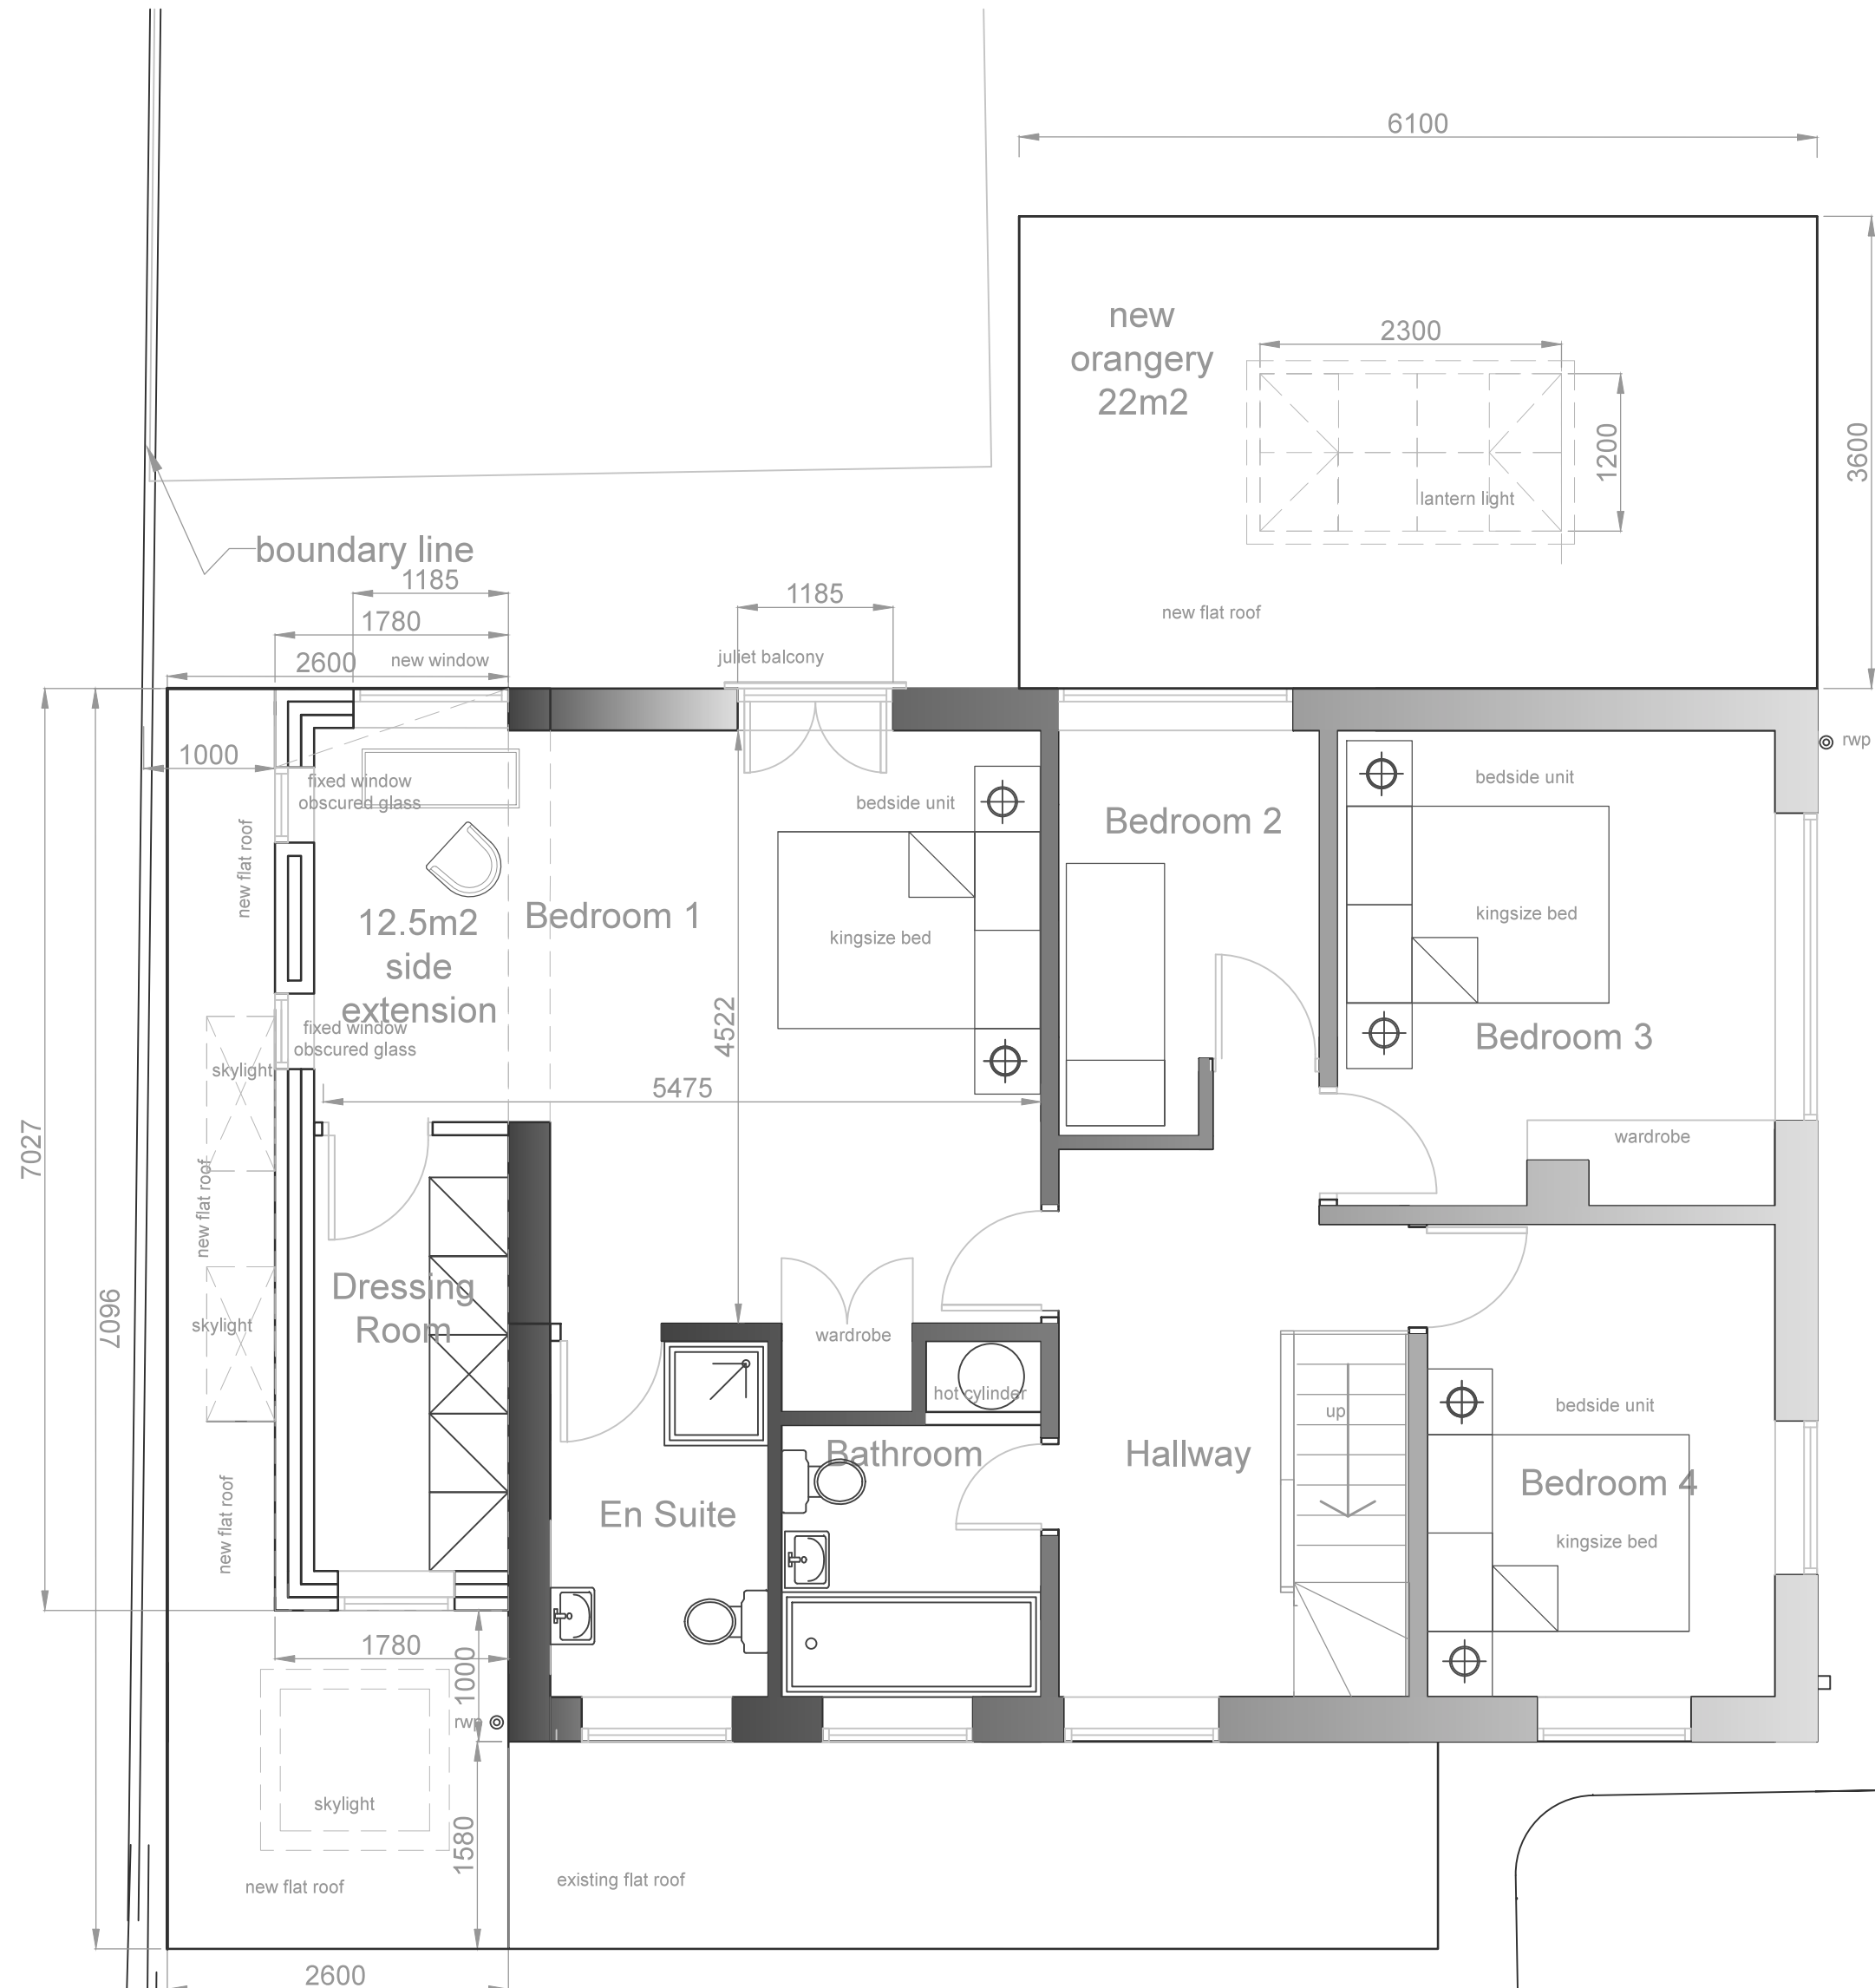

29 Brookdene Drive - Northwood
proposed first floor plan

Rev.A. Check Site Dimensions
added PS.08-08-2022.

Rev:			
REV.	NOTES	DATE	BY
WRITTEN DIMENSIONS TO BE USED IN PREFERENCE TO SCALED DIMENSIONS. ALL DIMENSIONS TO BE CHECKED ON SITE BY CONTRACTOR & ALL DISCREPANCIES TO BE REPORTED TO SMITHCOLDHAM DESIGN LTD.			
CLIENT			
Mr and Mrs Mark Isitt			
JOB TITLE			
29 Brookdene Drive Northwood, HA6 3NS			
DRAWING TITLE			
First Floor As Existing and Proposed Two Storey Left Side and Rear Extension			
SCALE		DRAWING No	
1-50 @ A1		6043 -22-201	
DATE			
August 2022			
DRAWN BY		REVISION	
Patrick Smith		B	
s cd smith coldham design ltd 55 LIME GROVE, RUSLIP, MIDDLESEX, HA4 6RL M: 07774 476519 T: 020 8869 9681 E: patrick@smithcoldham.net design - architecture - brand development - project management			

Rev.B. Adjustments to side FF
Bedroom windows.
Corner bi-fold on rear
extension
Adjust rear extension to 3.6
meters deep.
Remove window on right side
rear extension.
Centre both skylights on high
windows in kitchen and
dressing area.
Make rear FF bedroom new
window slightly wider.
added PS.10-08-2022.