




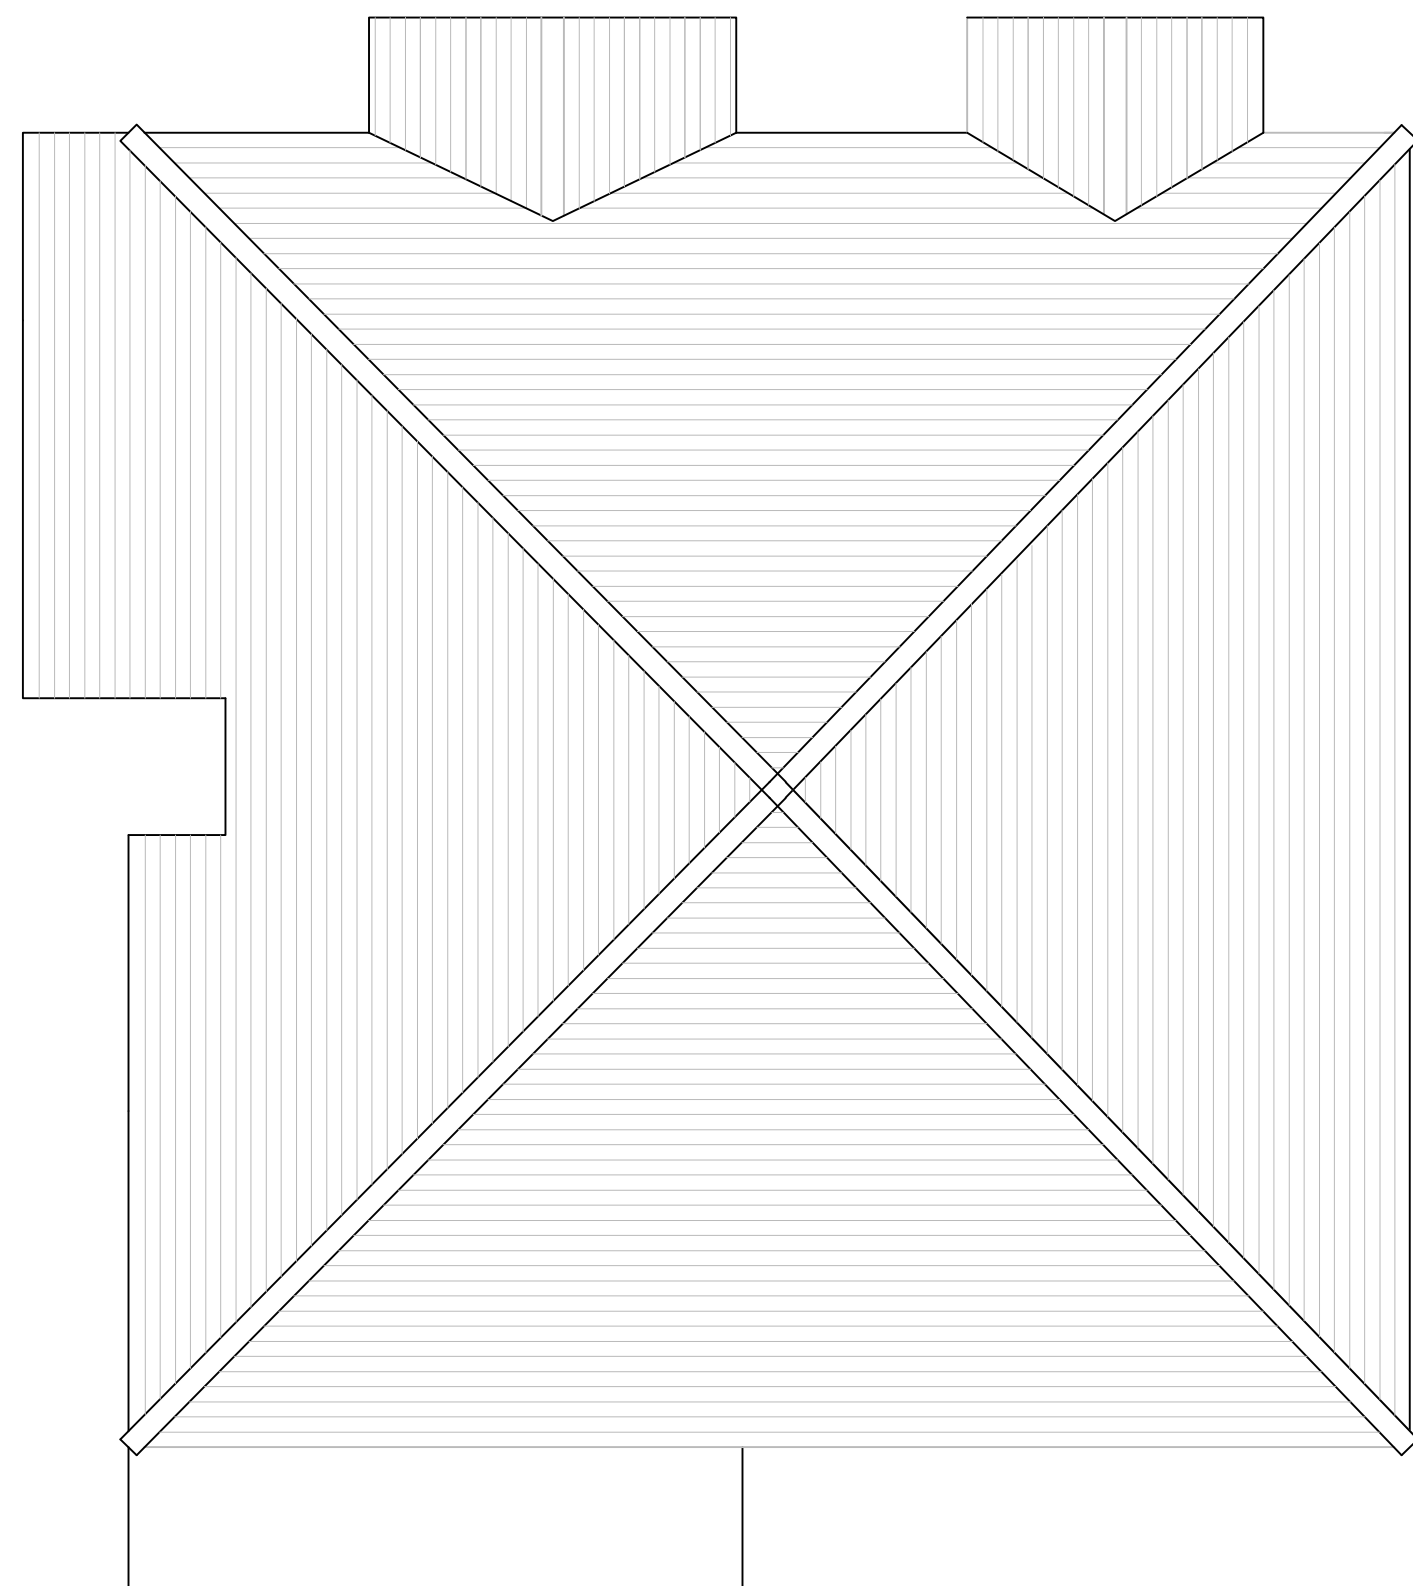

EXISTING ROOF PLAN
SCALE BAR 1:50 @ A1

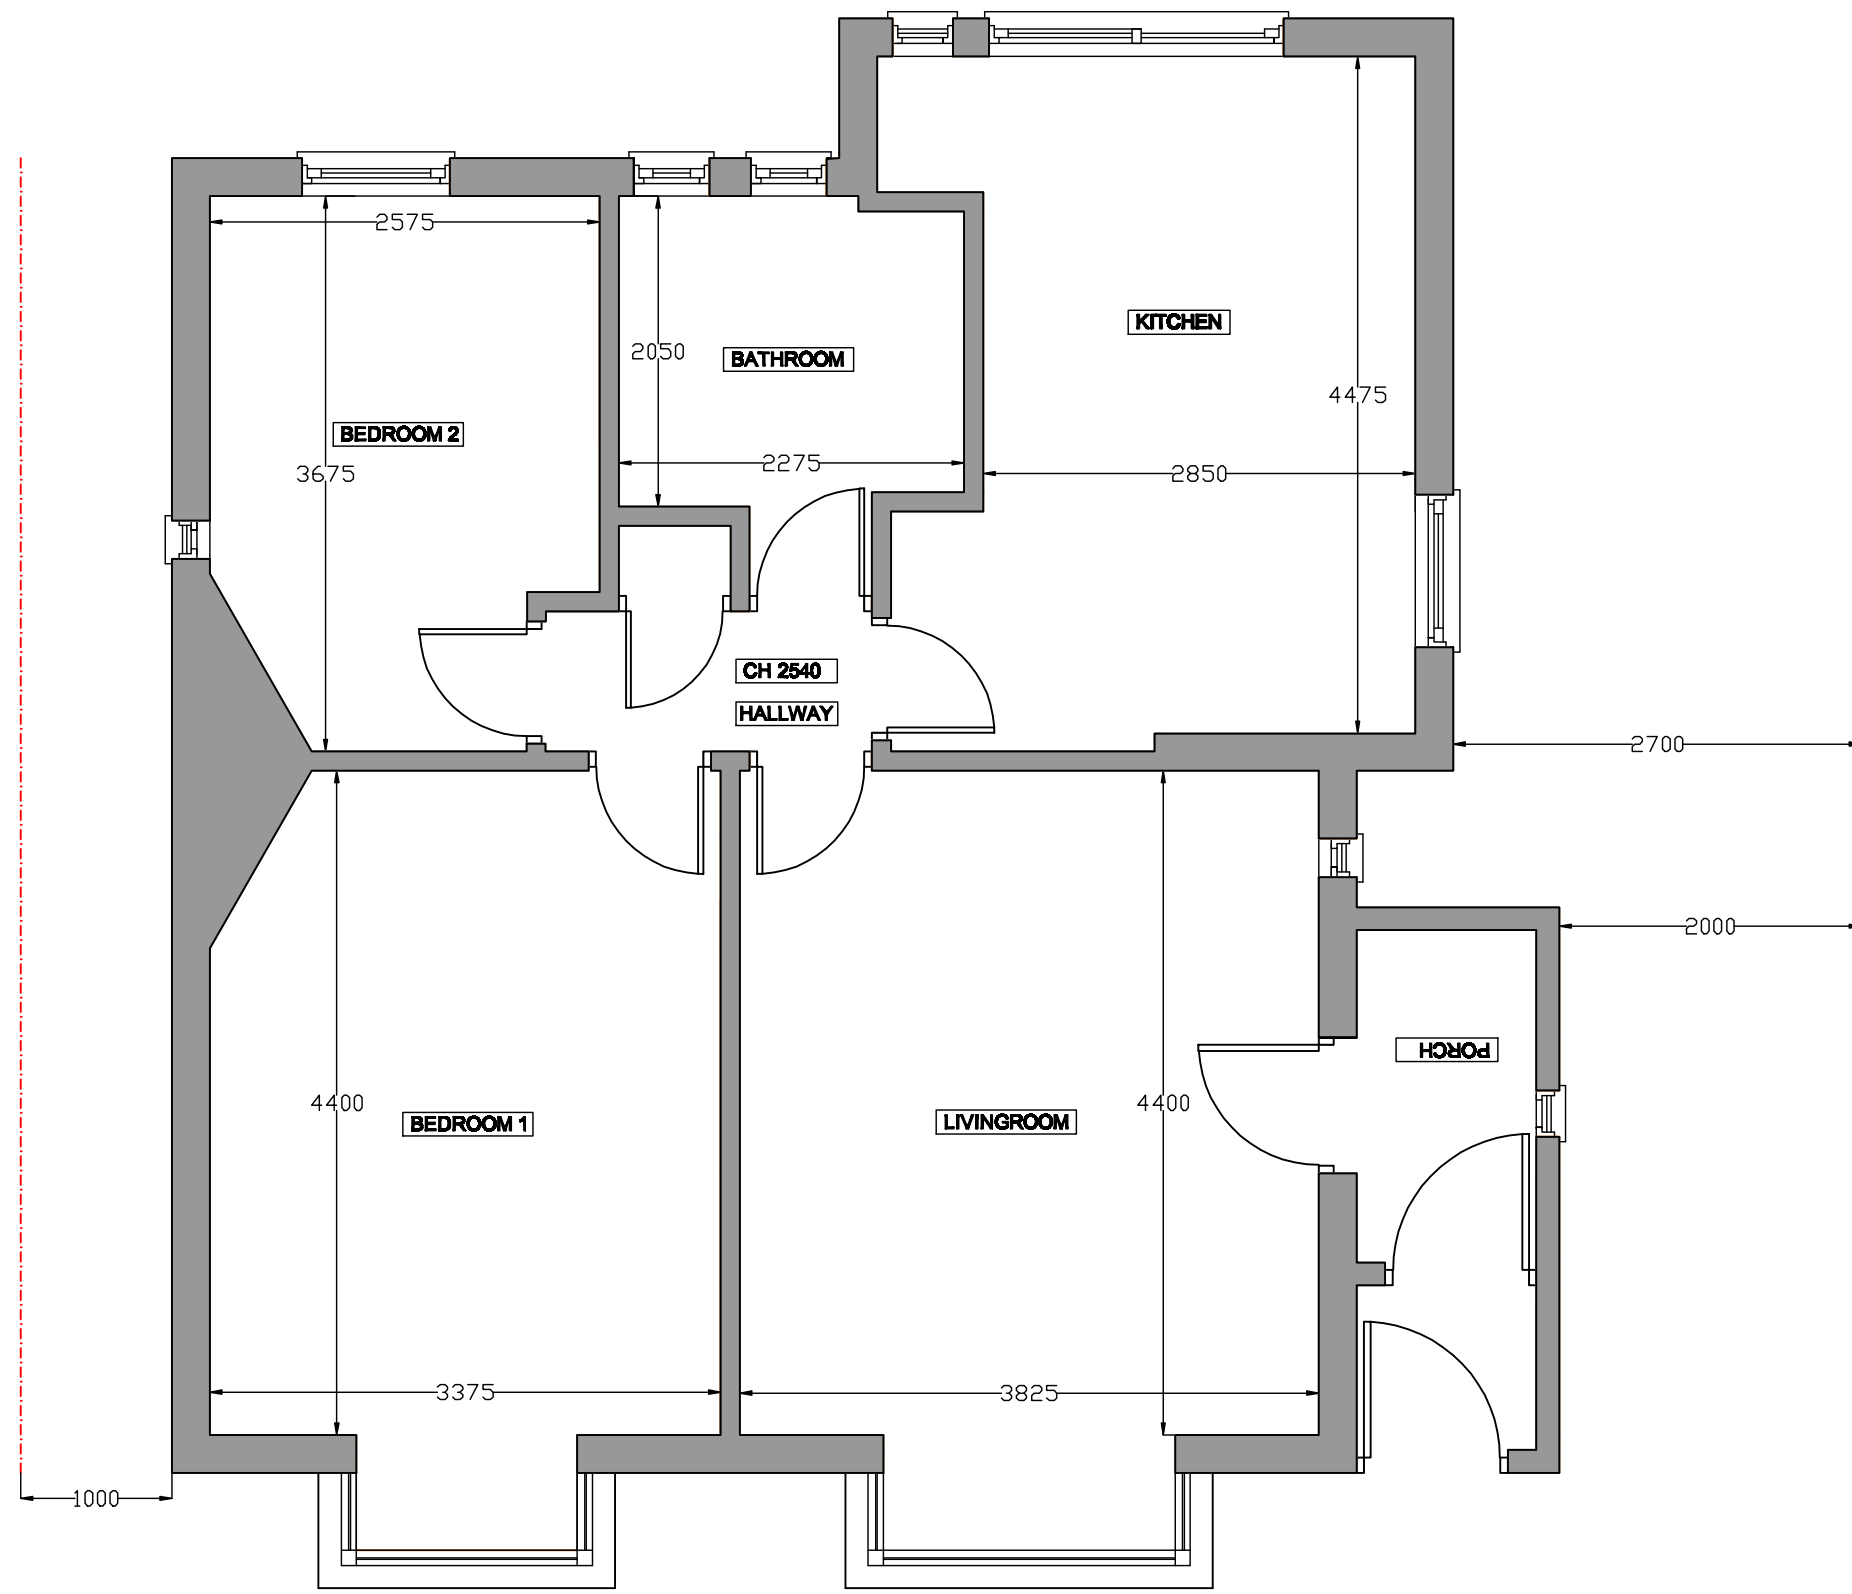


EXISTING FRONT ELEVATION
SCALE BAR 1:50 @ A1

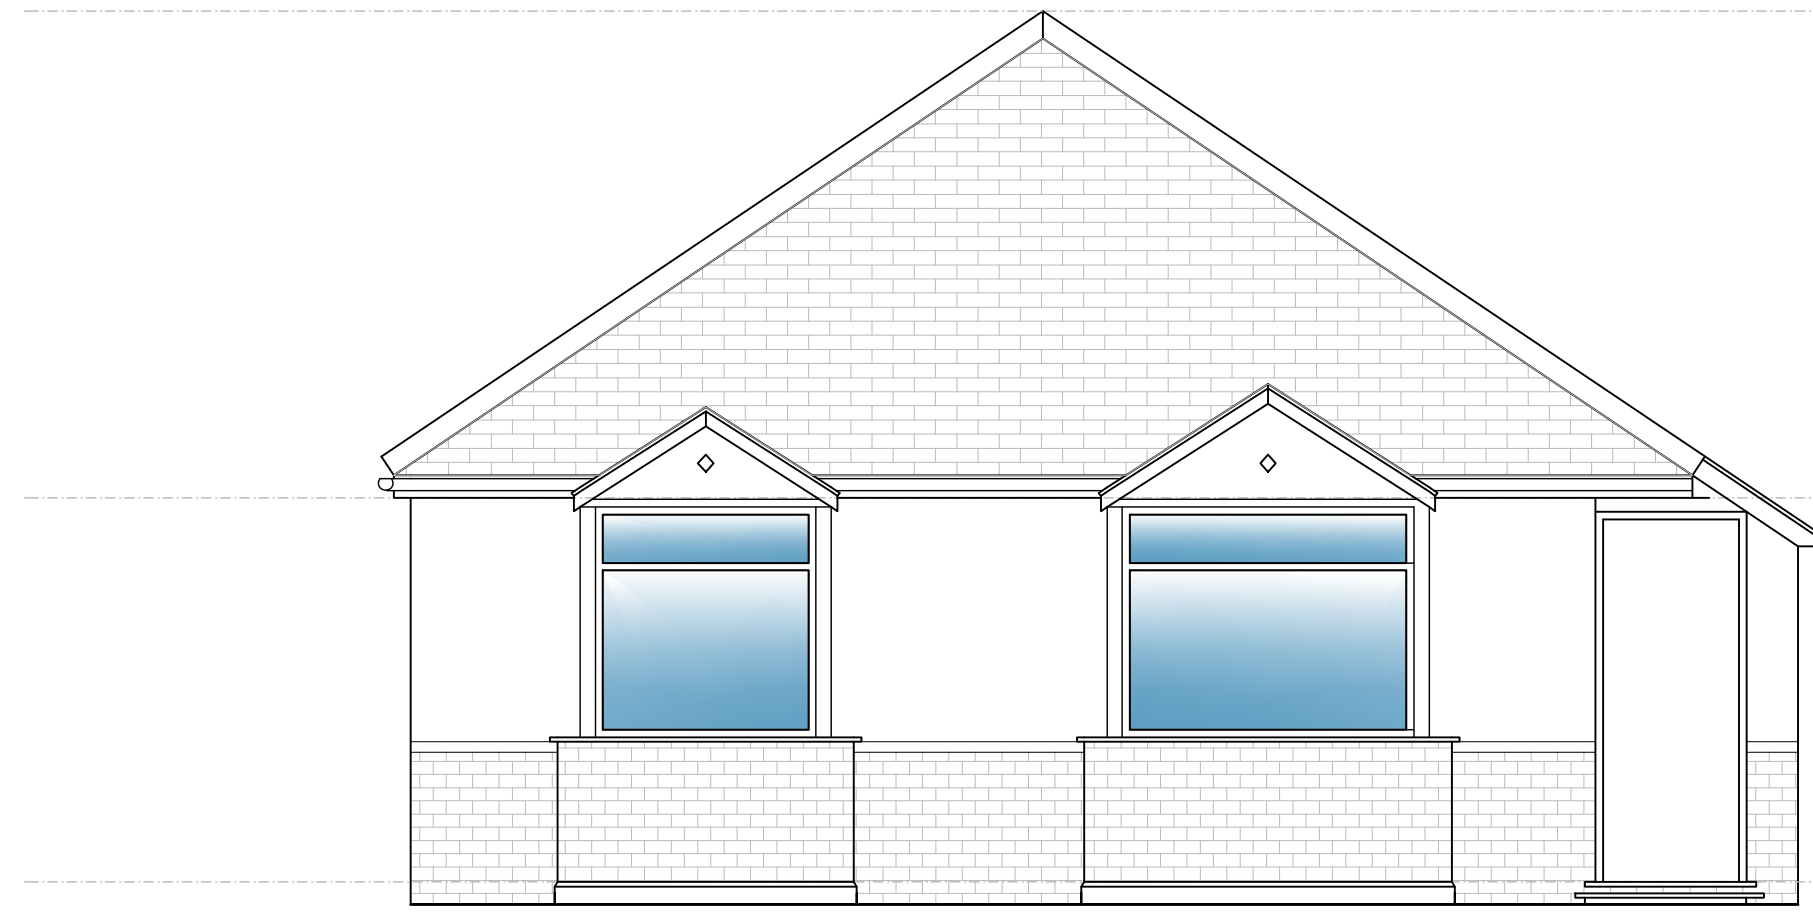


EXISTING REAR ELEVATION
SCALE BAR 1:50 @ A1



EXISTING SIDE ELEVATION 1
SCALE BAR 1:50 @ A1

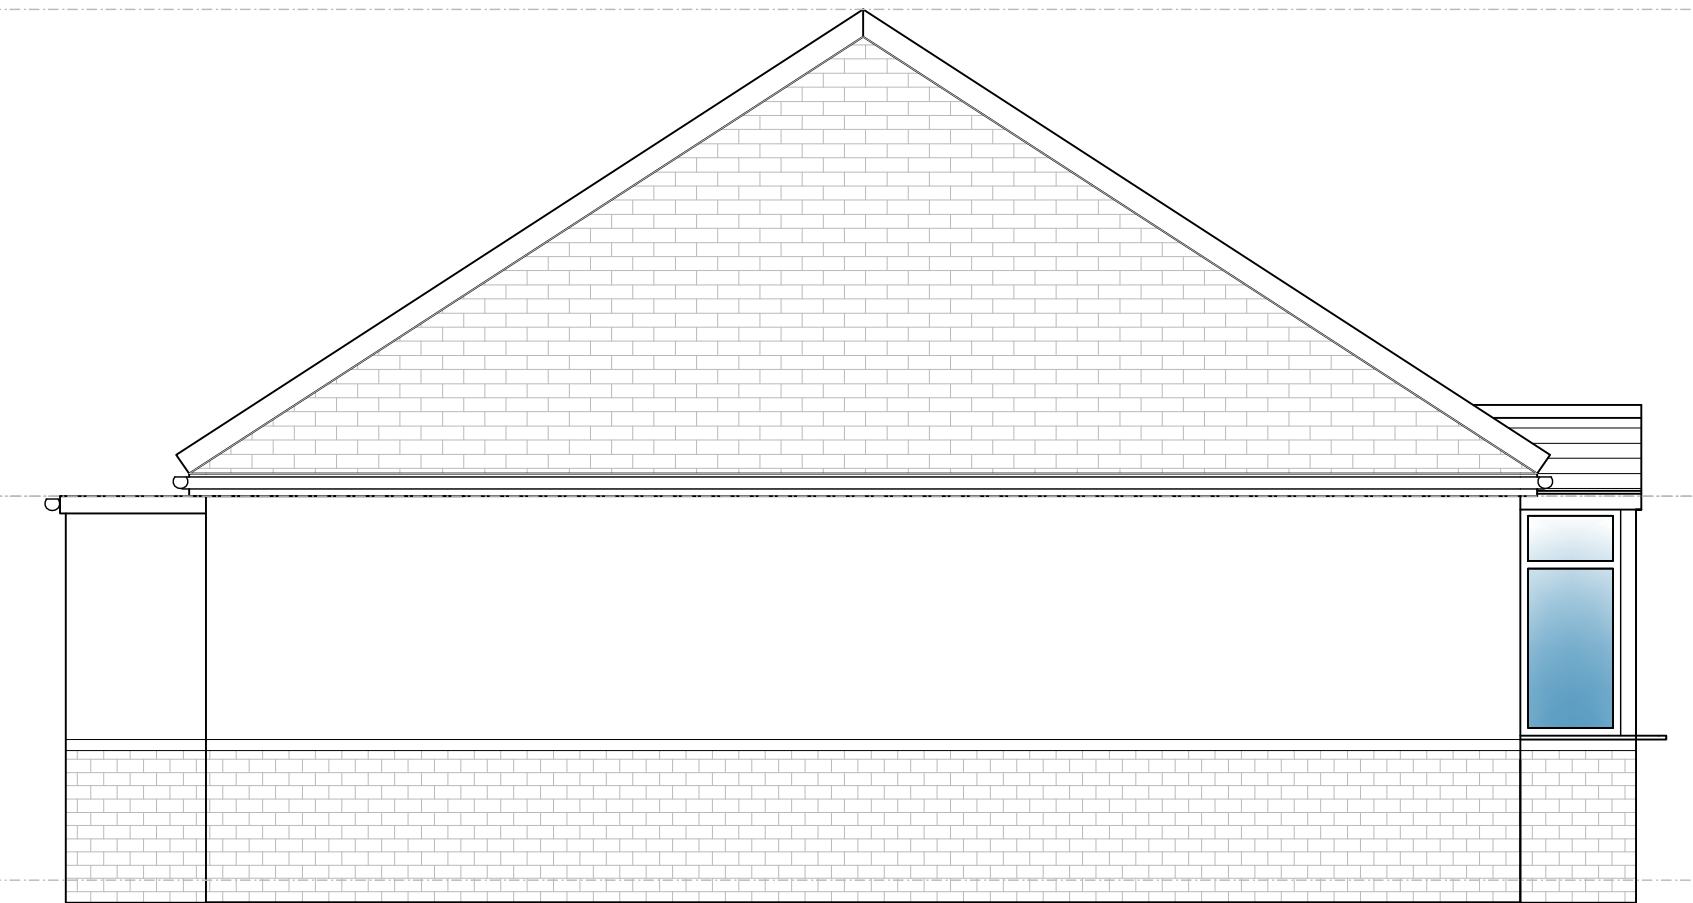

EXISTING SIDE ELEVATION 2
SCALE BAR 1:50 @ A1

 

SCALE BAR 1:50 @ A1

REVISION	DESCRIPTION	DATE	BY
Cotswold Residential Design Ltd Oxford Office: 158 CMHP, Milestone Road, Carterton, Oxfordshire, OX18 3FW Telephone: 07856 736 328 Email: Cotswoldresidential@yahoo.com DRAWING TITLE: EXISTING FLOOR PLANS AND ELEVATIONS SITE ADDRESS: 12 PARKFIELD ROAD, ICKENHAM SCALE: 1:50 @ A1 DATE: 29.01.20 DRAWN BY: SB DRAWING NO: PARKFIELD/EXISTING /01			