




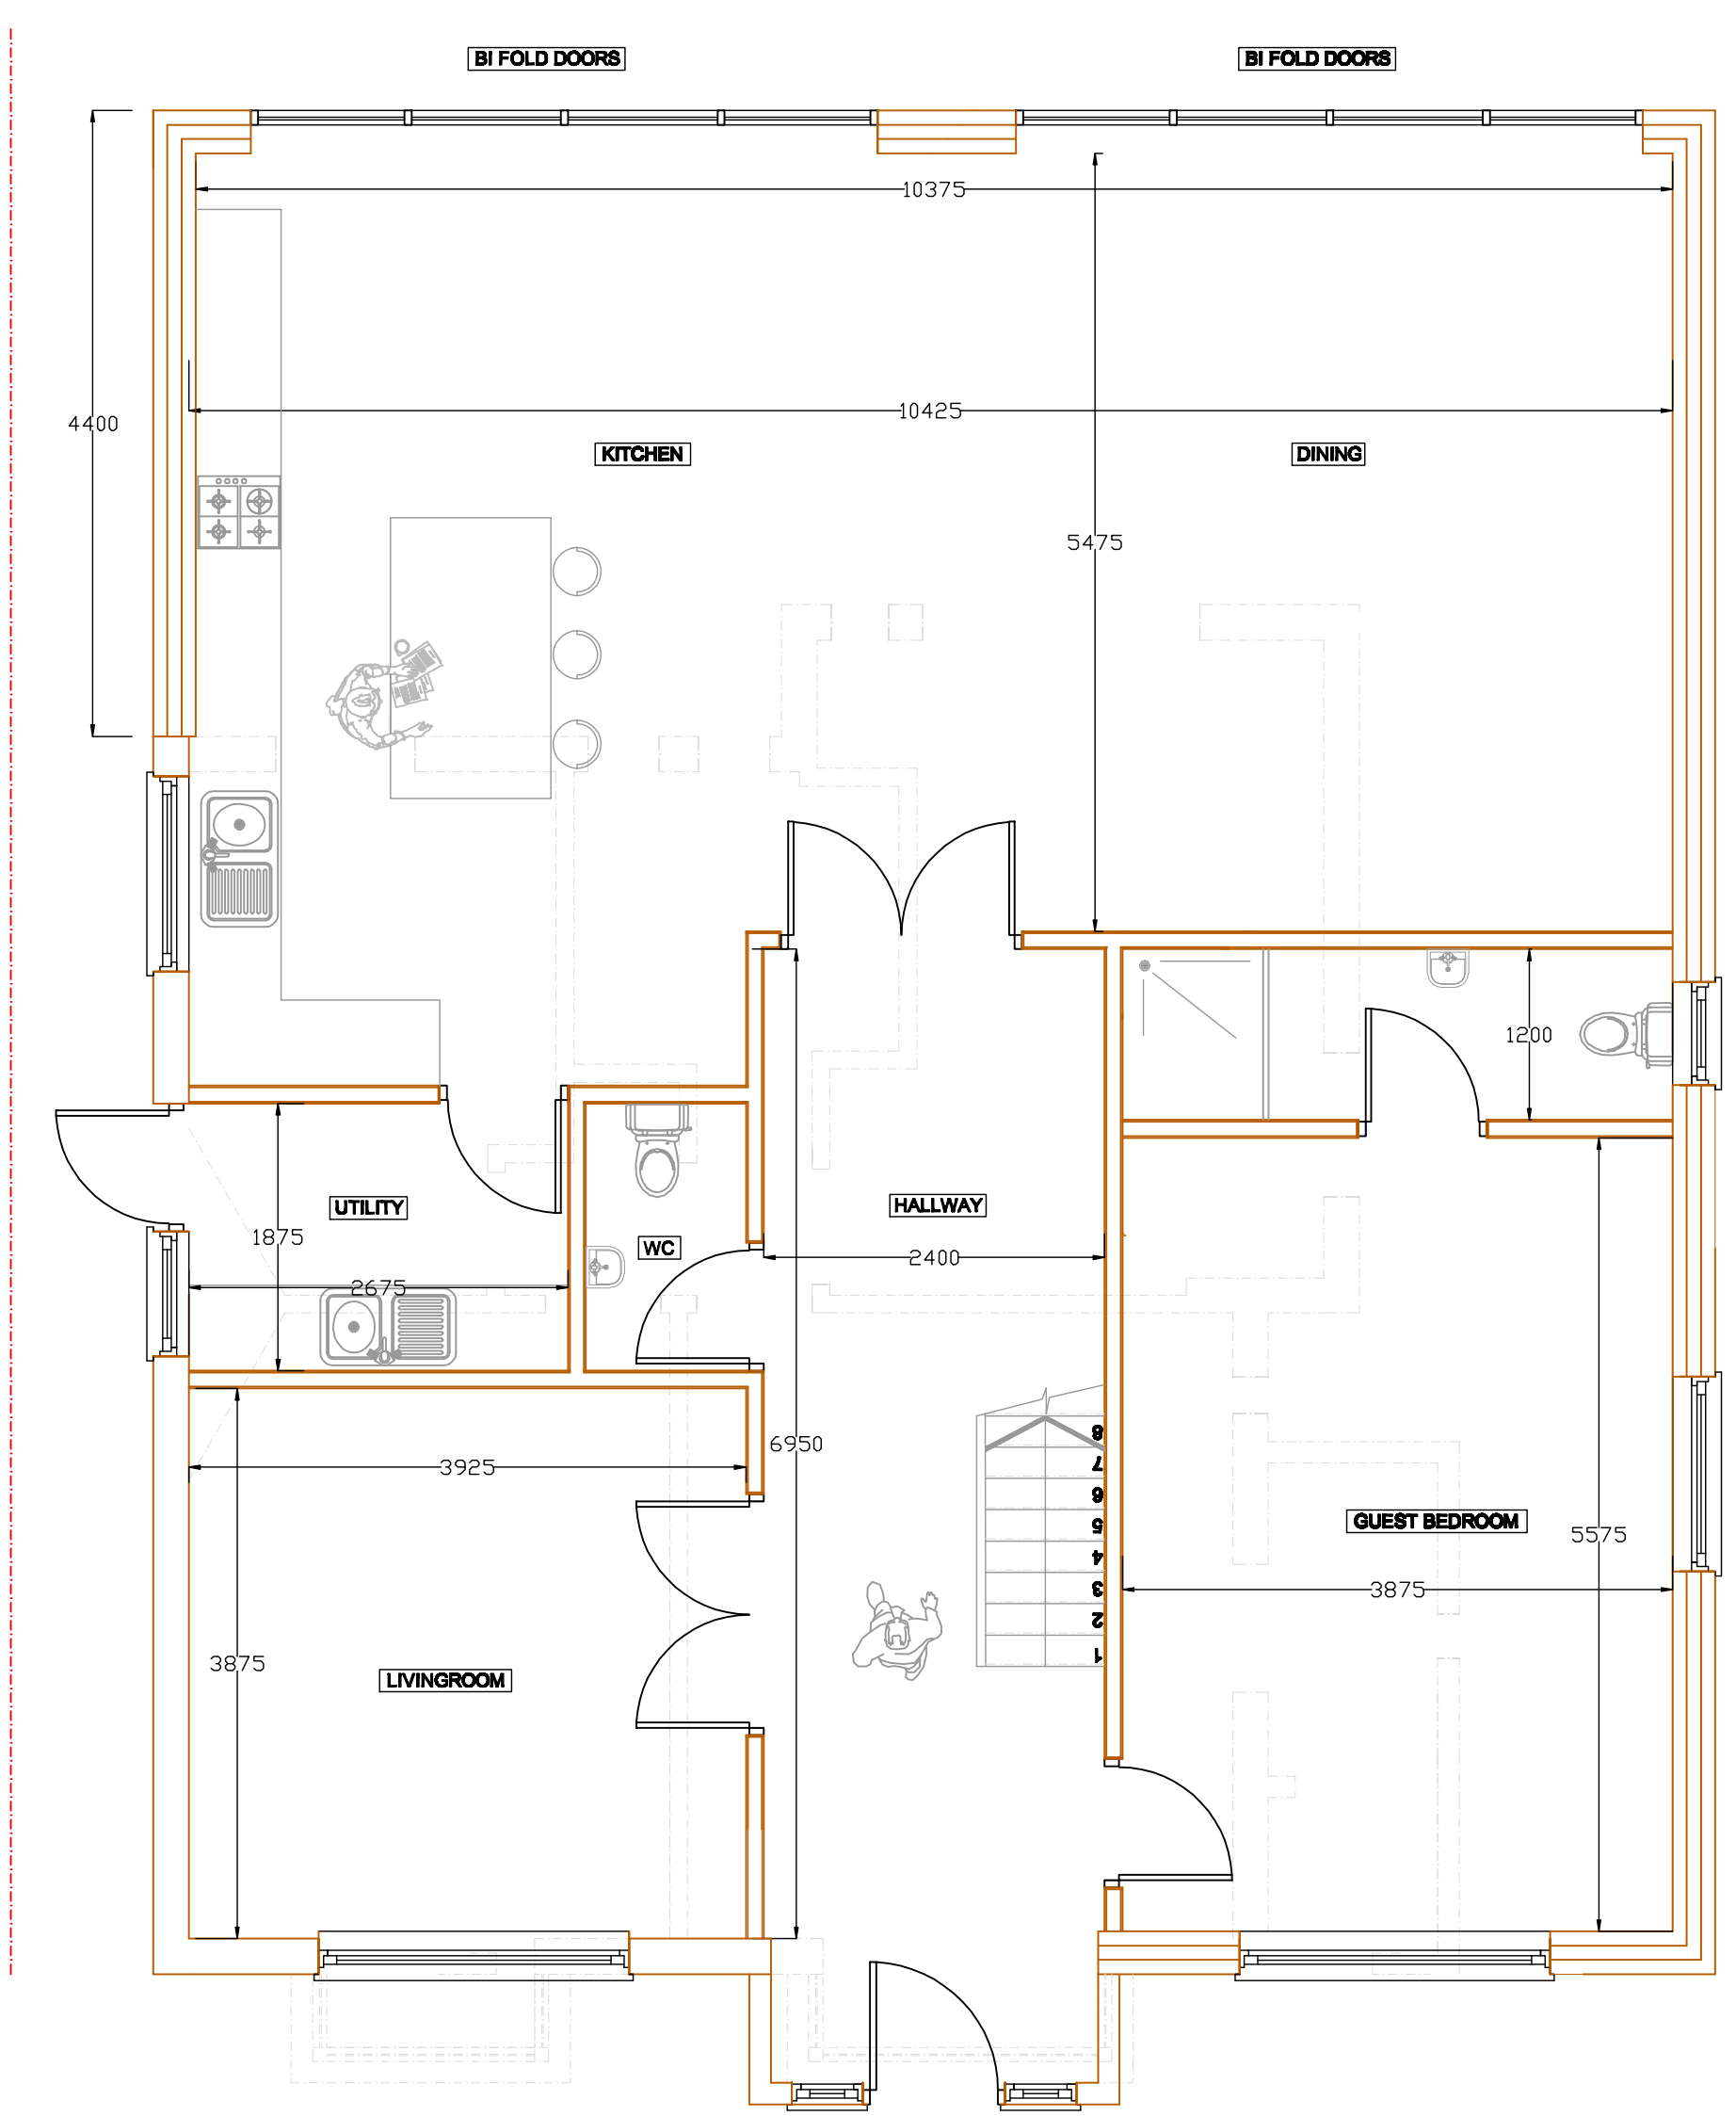

PROPOSED GROUND FLOOR
SCALE BAR 1:50 @ A1

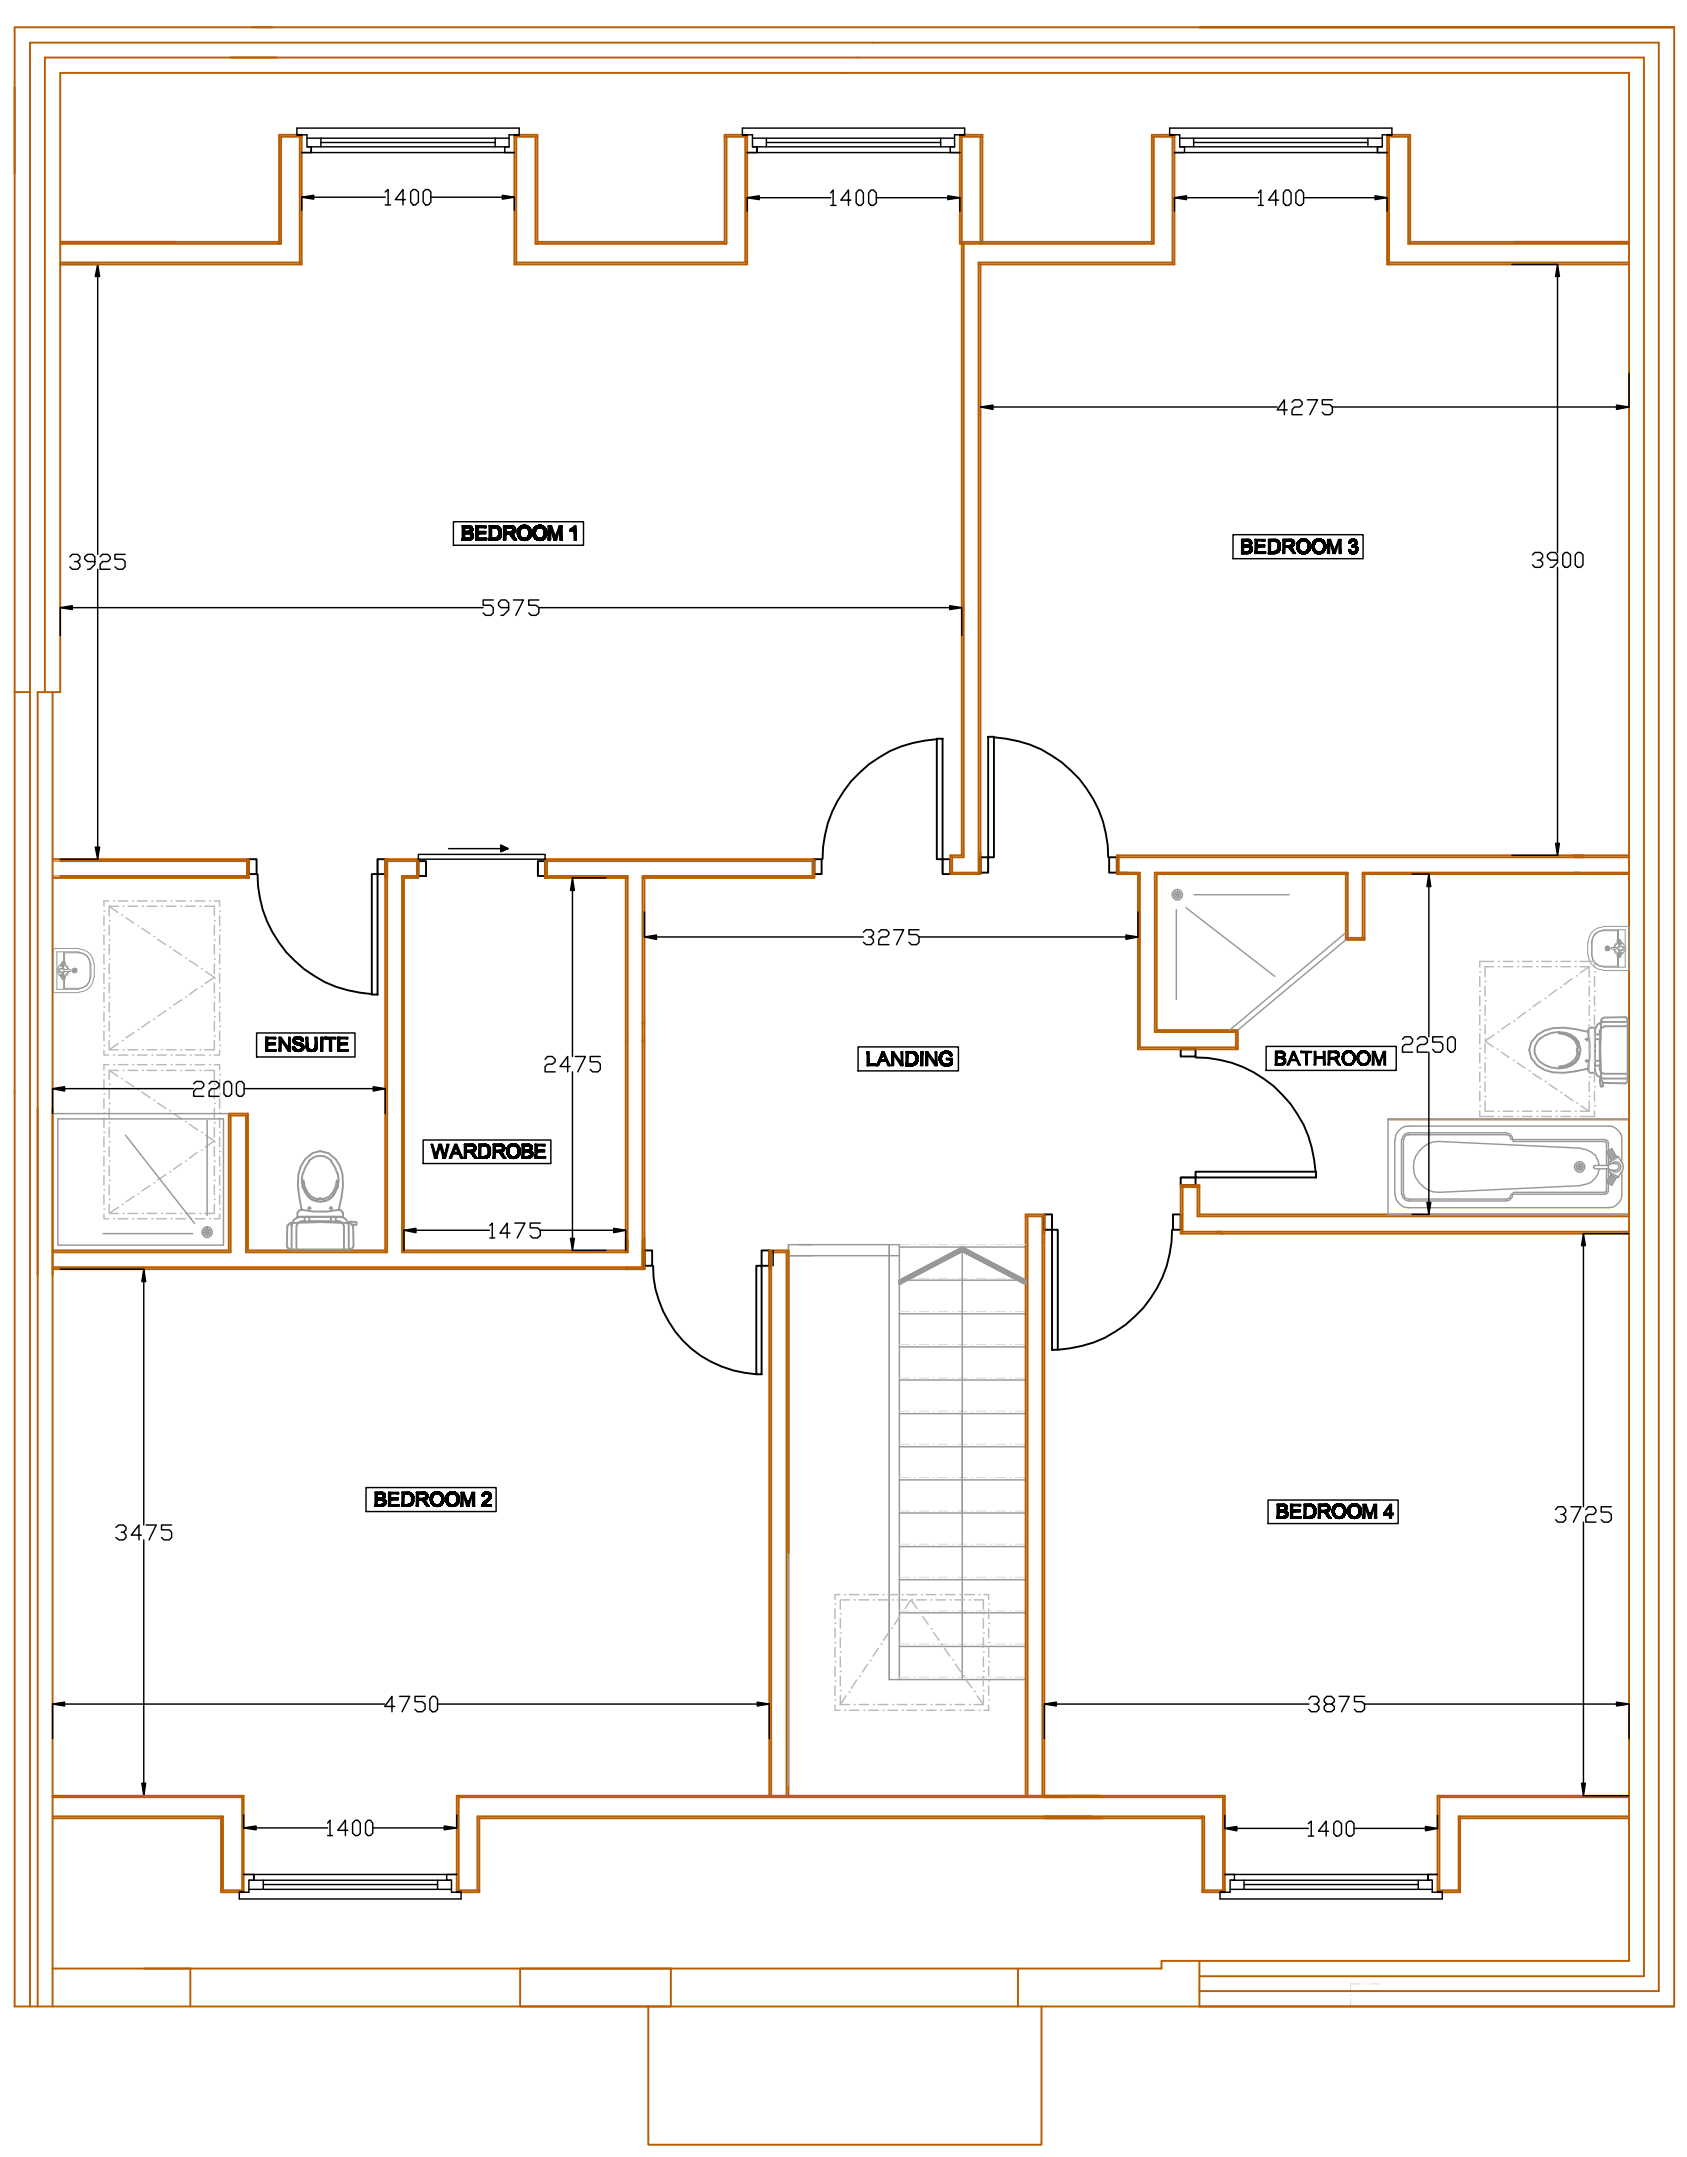

PROPOSED FIRST FLOOR
SCALE BAR 1:50 @ A1

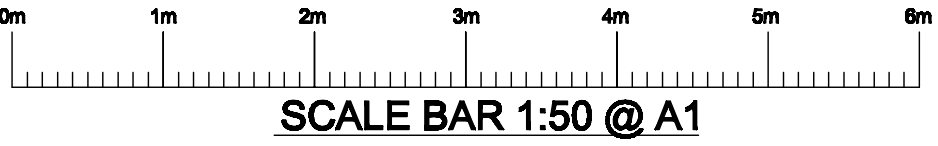

C	PLANS REVISED AS PER CLIENTS COMMENTS	20.02.25	BB
B	PLANS REVISED AS PER CLIENTS COMMENTS	17.02.25	BB
A	PLANS REVISED AS PER CLIENTS COMMENTS	16.02.25	BB
REVISION	DESCRIPTION	DATE	BY

Cotswold Residential Design Ltd

Oxford Office: 158 CMHP, Milestone Road, Carterton, Oxfordshire, OX18 3FW
Telephone: 07856 736 328

Email: cotswoldresidential@yahoo.com

DRAWING TITLE: PROPOSED FLOOR PLANS

SITE ADDRESS: 12 PARKFIELD ROAD,
ICKENHAM

SCALE: 1:50 @ A1

DRAWN BY: BB

DATE: 29.01.25

DRAWING NO: PARKFIELD/PROPOSED /02 REVISION C