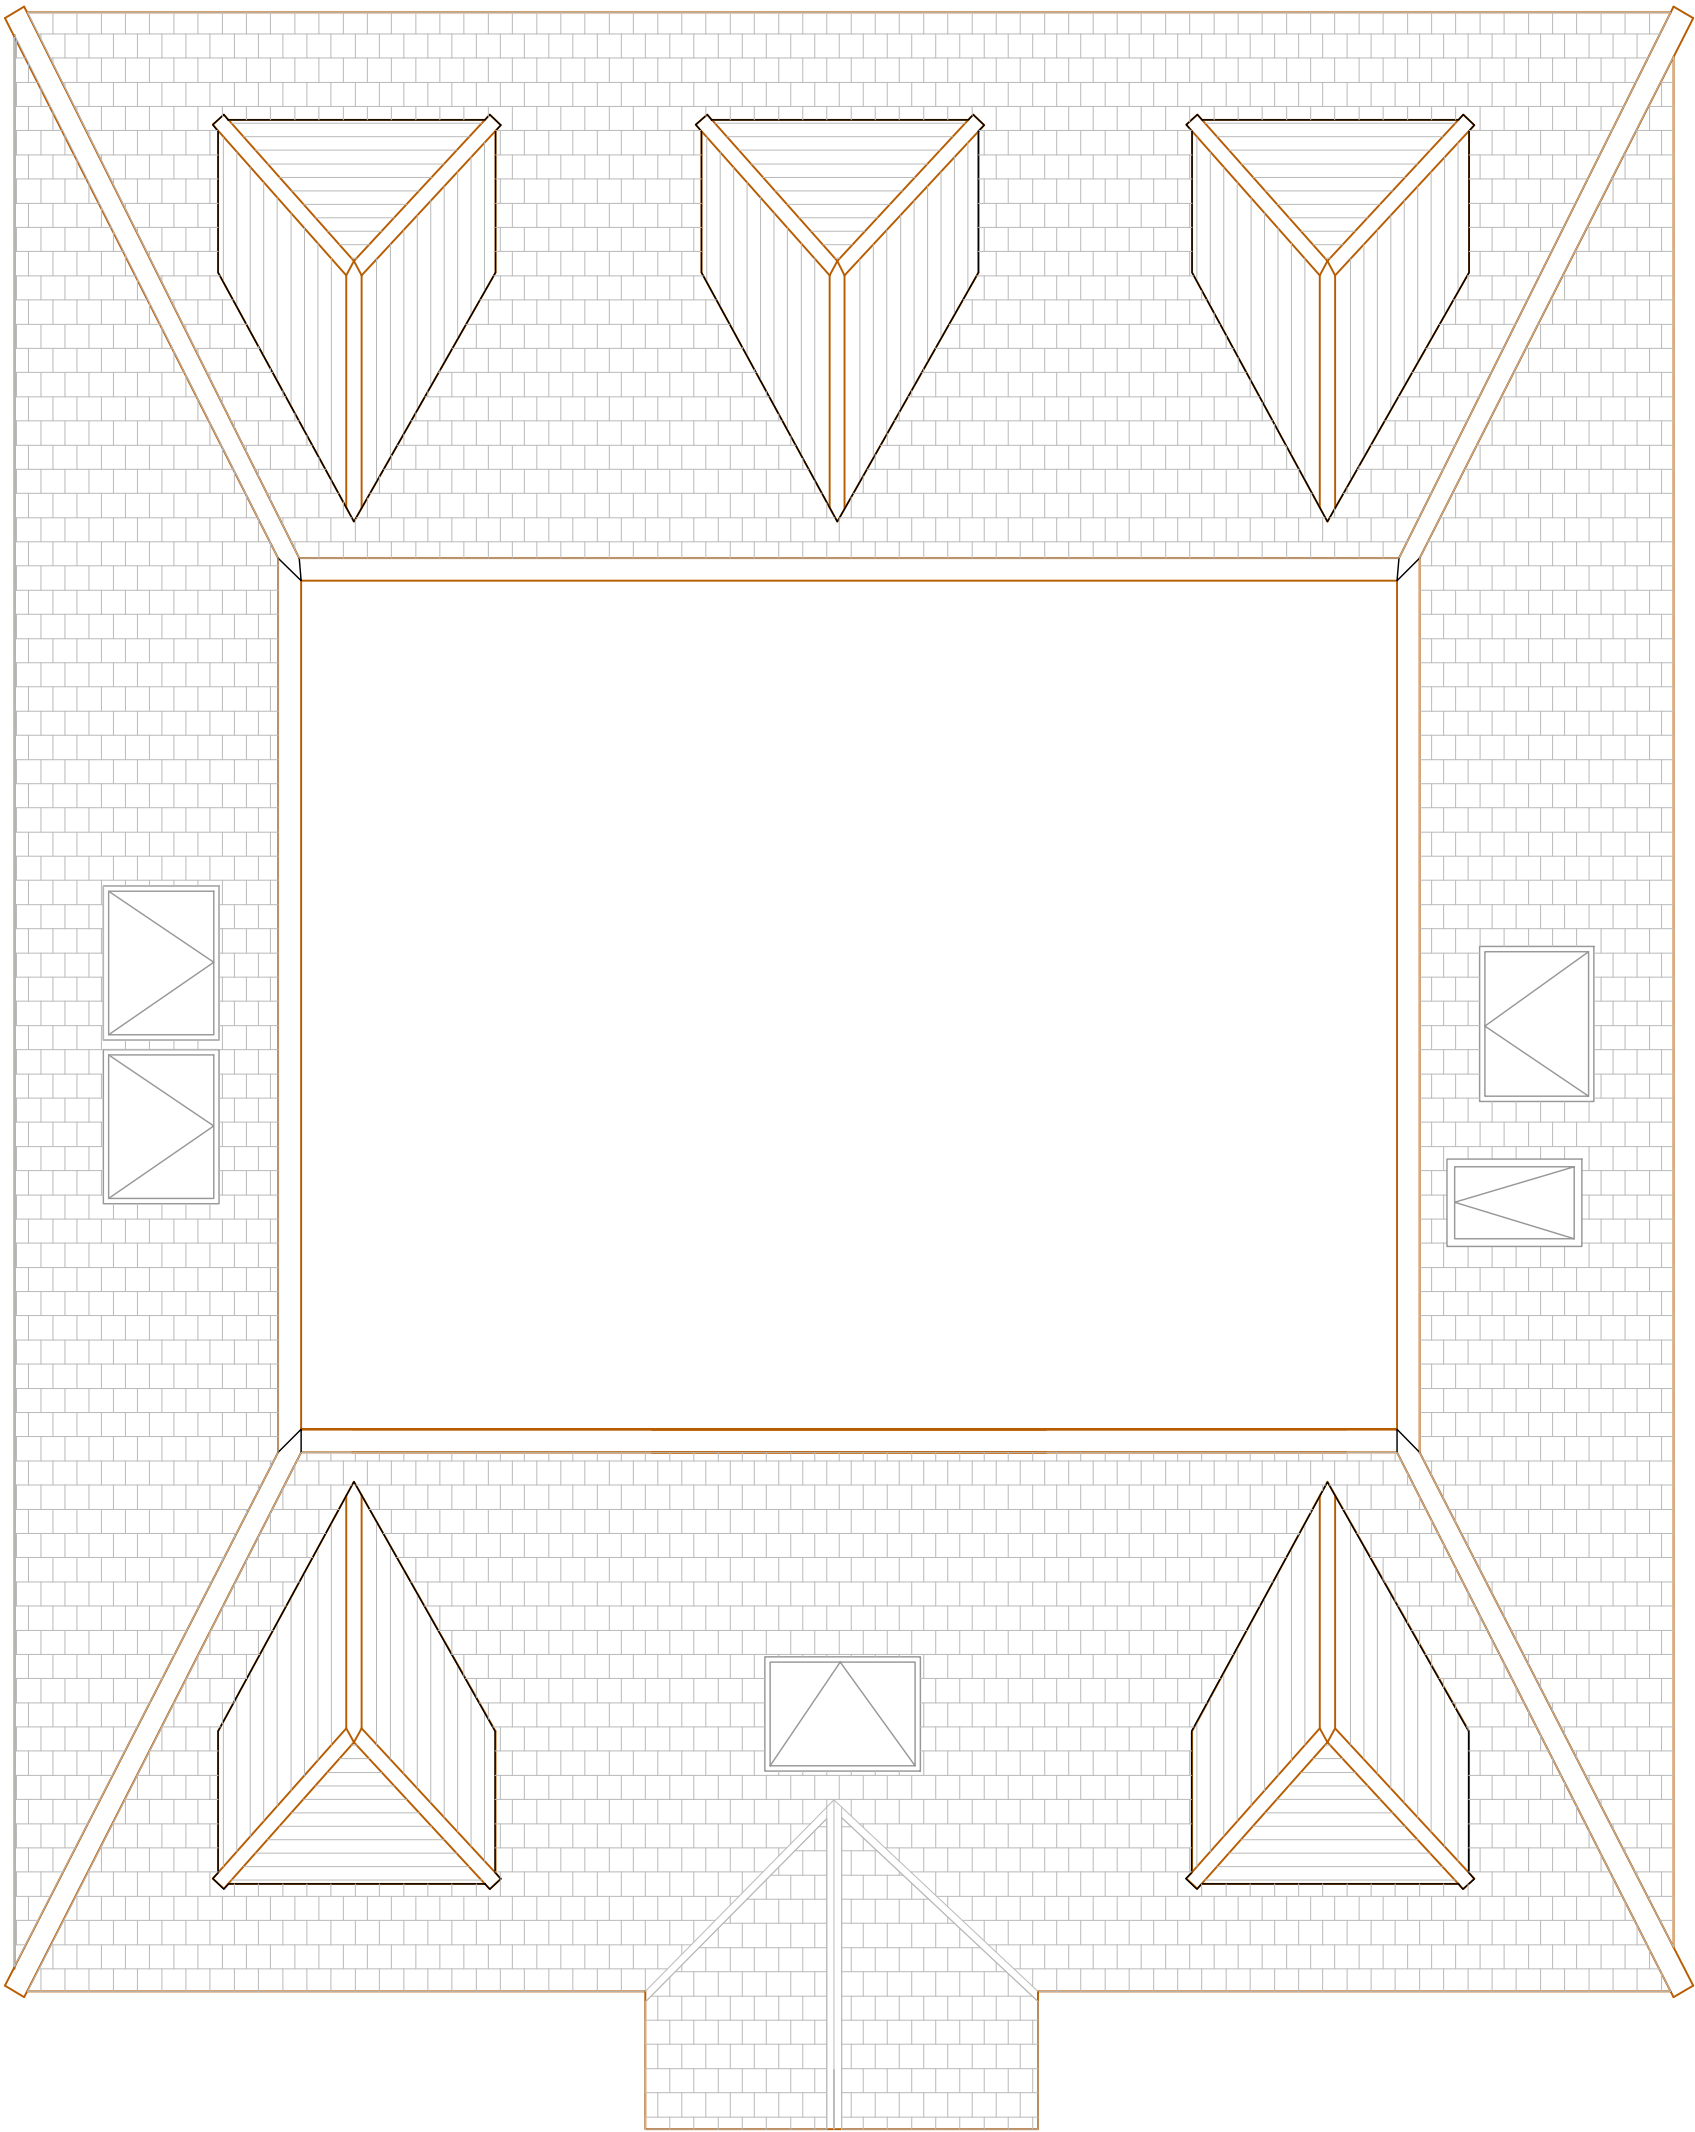


SCALE BAR 1:50 @ A2

PROPOSED ROOF PLAN
SCALE BAR 1:50 @ A2

A	PLANS REVISED AS PER CLIENTS COMMENTS	16.02.25	Bb
REVISION	DESCRIPTION	DATE	BY
Cotswold Residential Design Ltd			
Oxford Office: 158 CMHP, Milestone Road, Carterton, Oxfordshire, OX18 3FW Telephone: 07856 736 328			
Email:cotswoldresidential@yahoo.com			
DRAWING TITLE: PROPOSED ROOF PLAN			
SITE ADDRESS: 12 PARKFIELD ROAD, ICKENHAM			
SCALE: 1:50 @ A2		DRAWN BY: BB	
DATE: 29.01.26			
DRAWING NO: PARKFIELD/PROPOSED /04 REVISION A			