


0m 1m 2m 3m 4m 5m 6m

SCALE BAR 1:200 @ A2

PARKFIELD ROAD

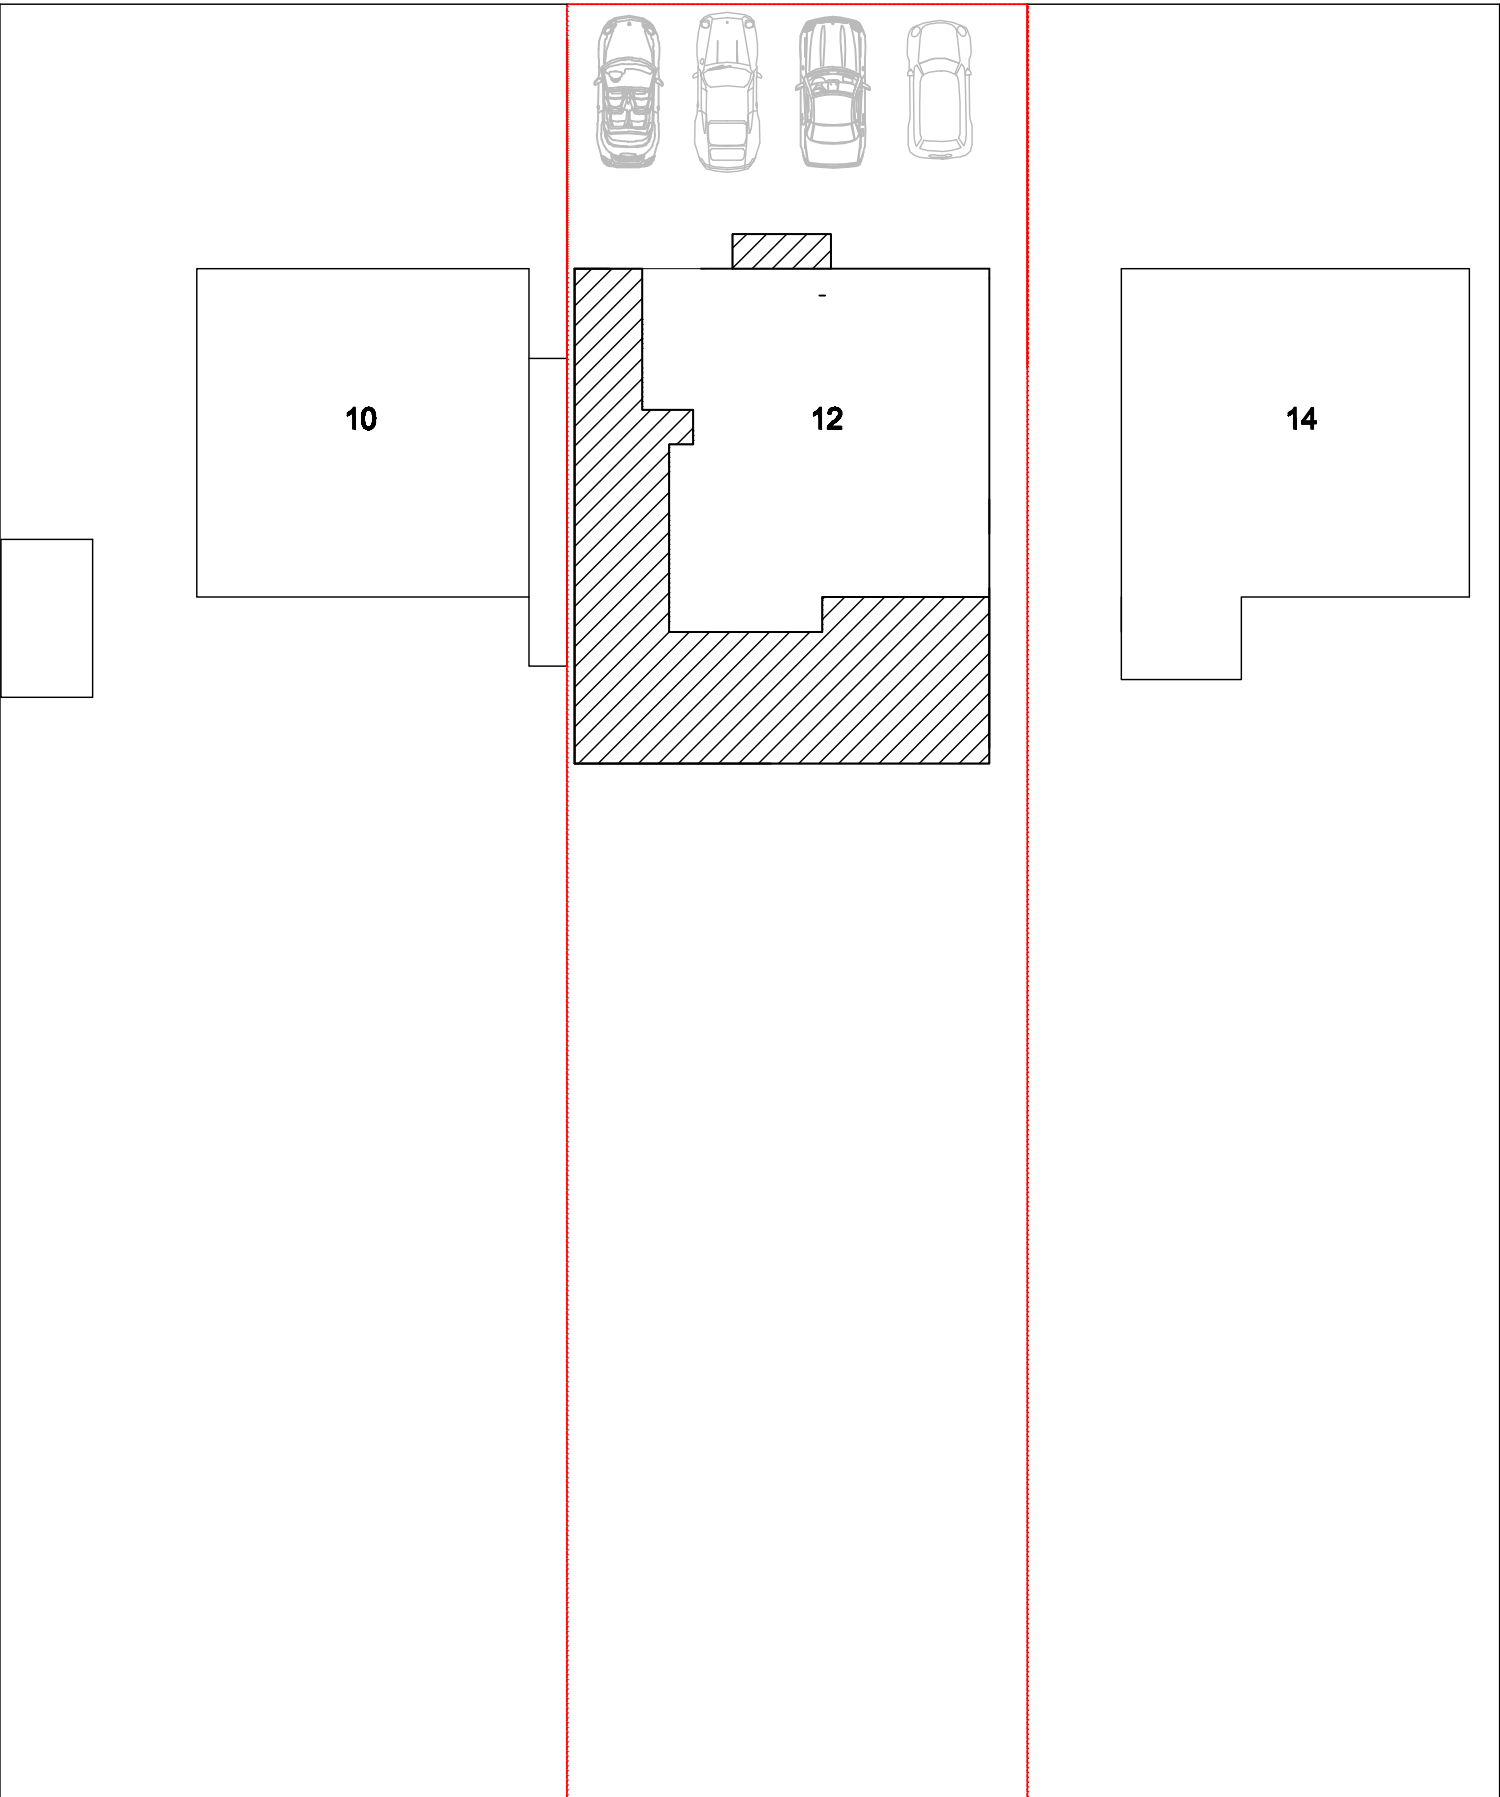

PROPOSED BLOCK PLAN
SCALE BAR 1:200 @ A2

Cotswold Residential Design Ltd

Oxford Office: 100 CMP, Milestone Road, Carterton, Oxfordshire, OX18 3PW
Telephone: 07868 728 528

mailto:info@cotswoldresidentialdesign.co.uk

DRAWING TITLE: PROPOSED SITE PLAN

SITE ADDRESS: 12 PARKFIELD ROAD,
ICKENHAM

SCALE: 1:200 @ A2 DRAWN BY: [Name]

DATE: 20.01.20

DRAWING NO: PROPOSED SITE PLAN