




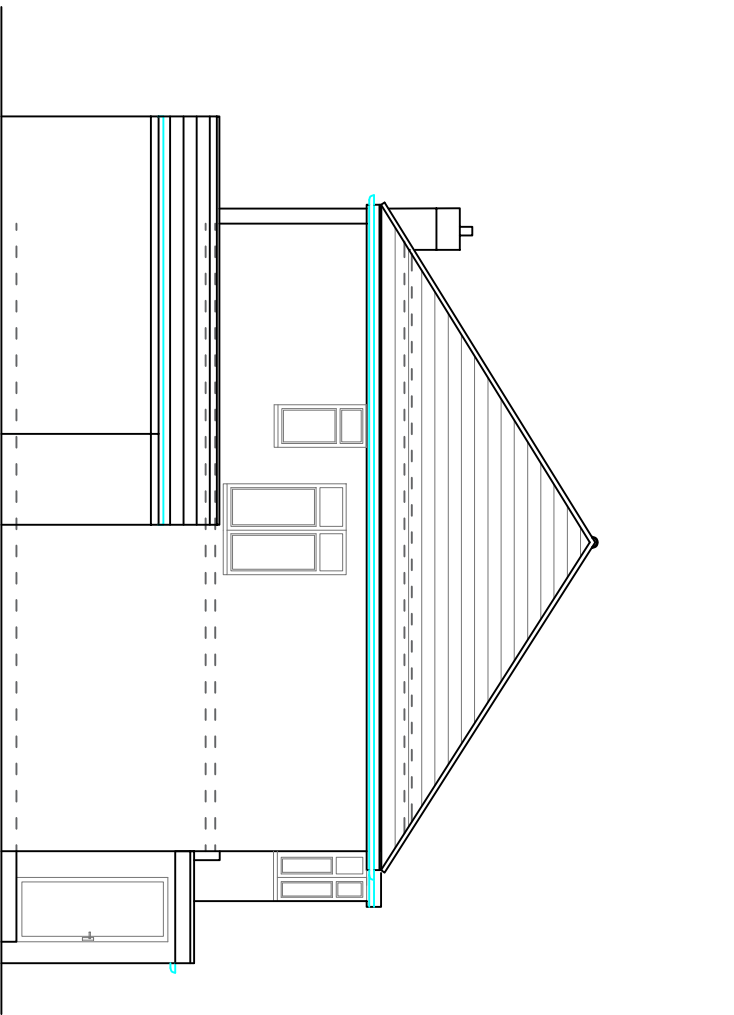


EXISTING SIDE ELEVATION

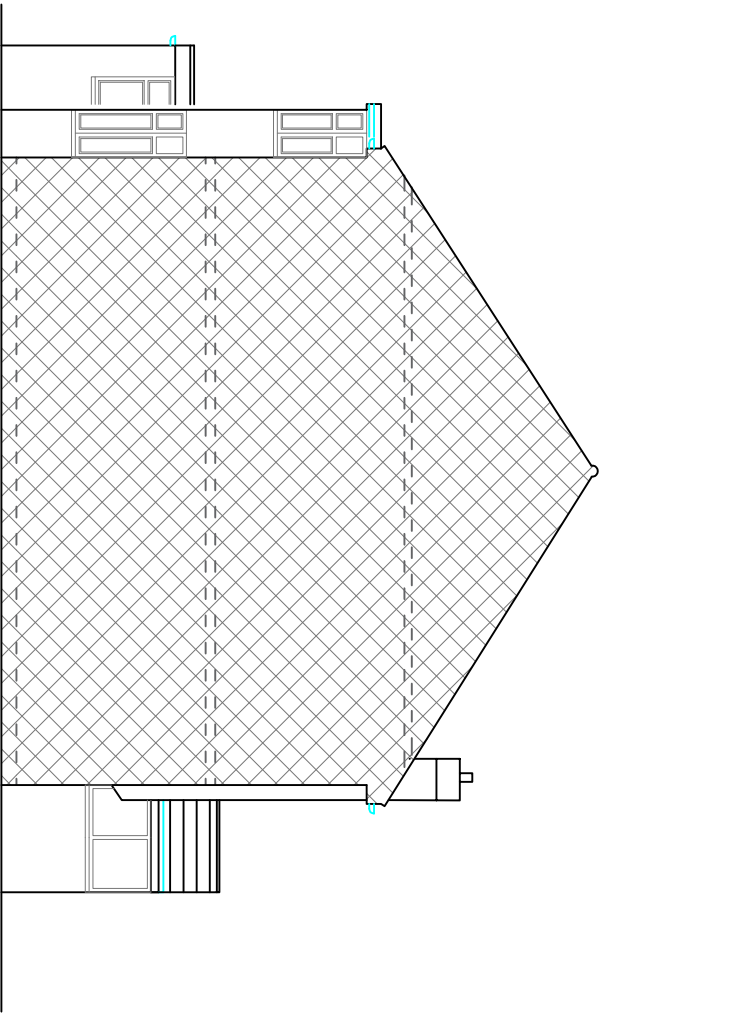


EXISTING SIDE ELEVATION

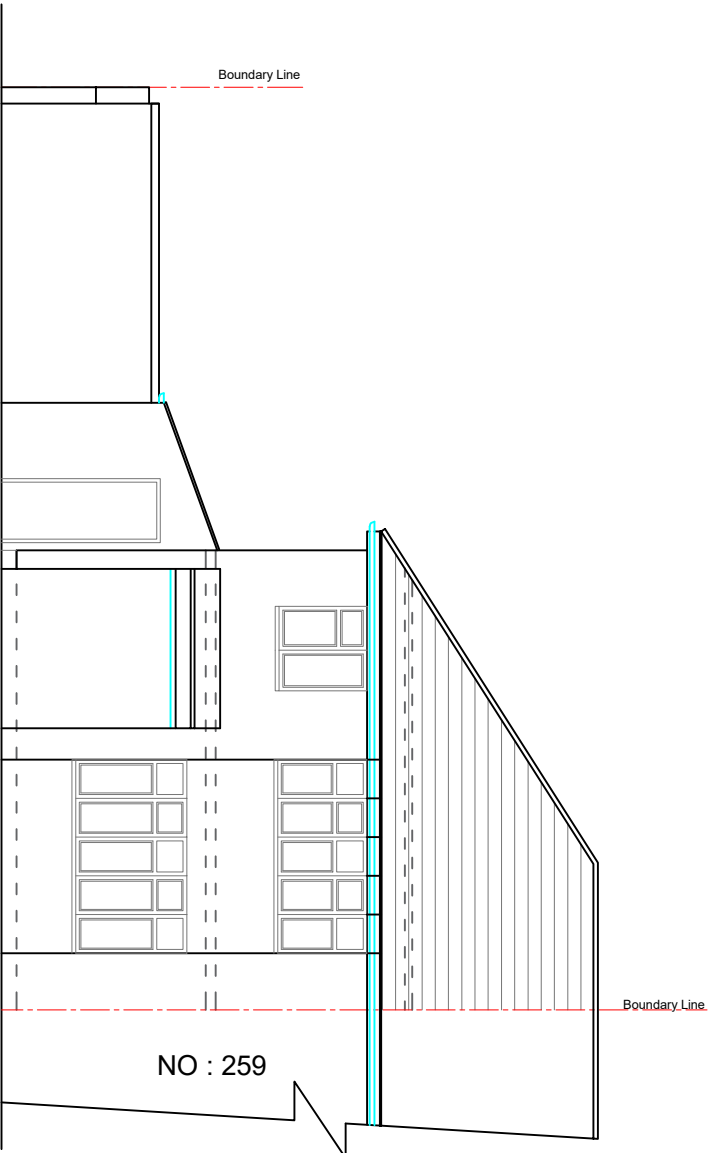

EXISTING FRONT ELEVATION

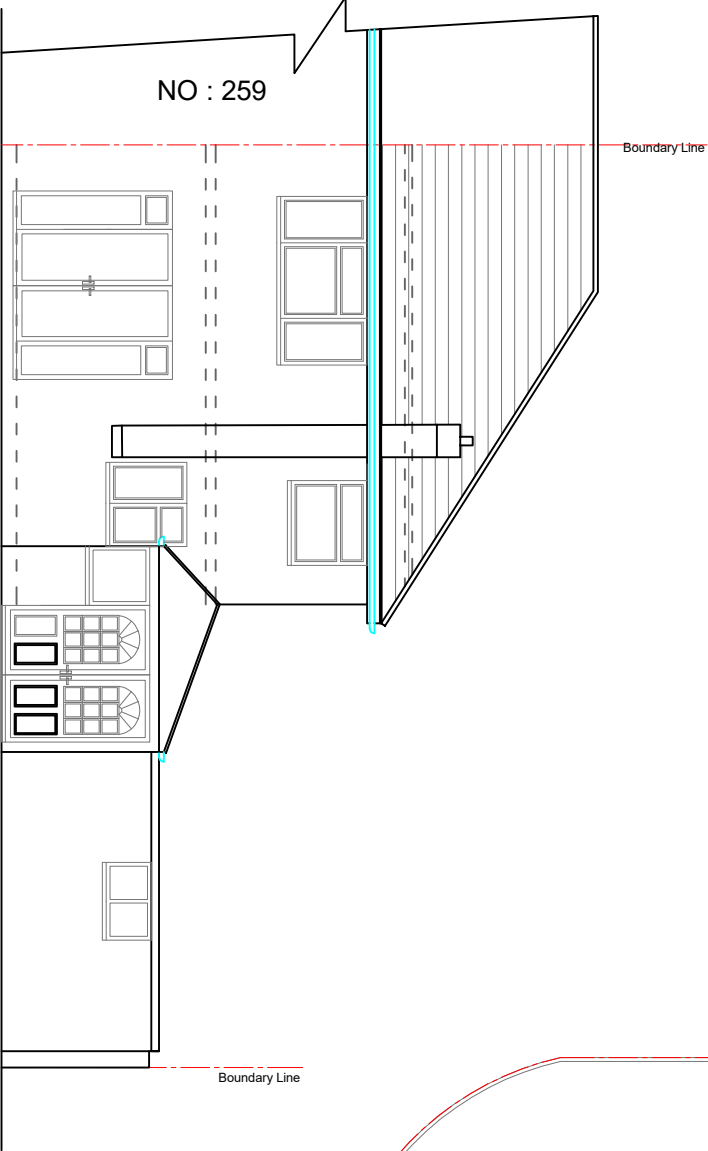

EXISTING REAR ELEVATION

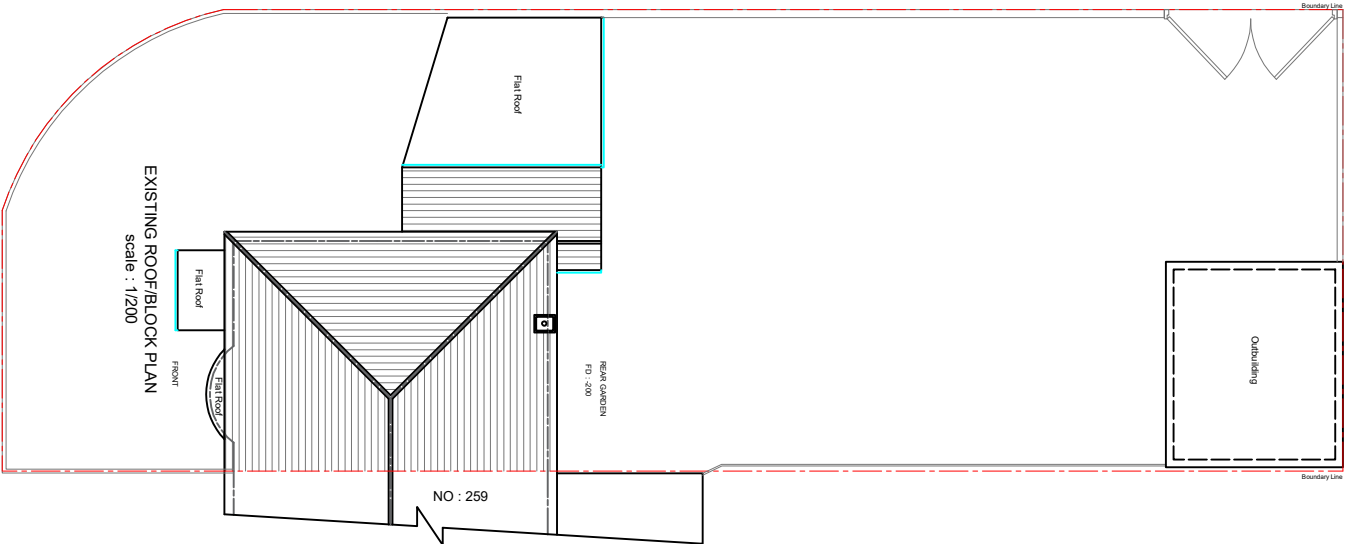

EXISTING ROOF/BLOCK PLAN
scale : 1/200

COPYRIGHT :

JOB TITLE : 257 Station Rd,
Hayes UB3 4JE

DRAWING TITLE : Existing Block Plan
Existing Elevations

SCALE : 1/100

Date : 20.11.2024

DRG No : 257/STA02



Scale 1:100
@A3