



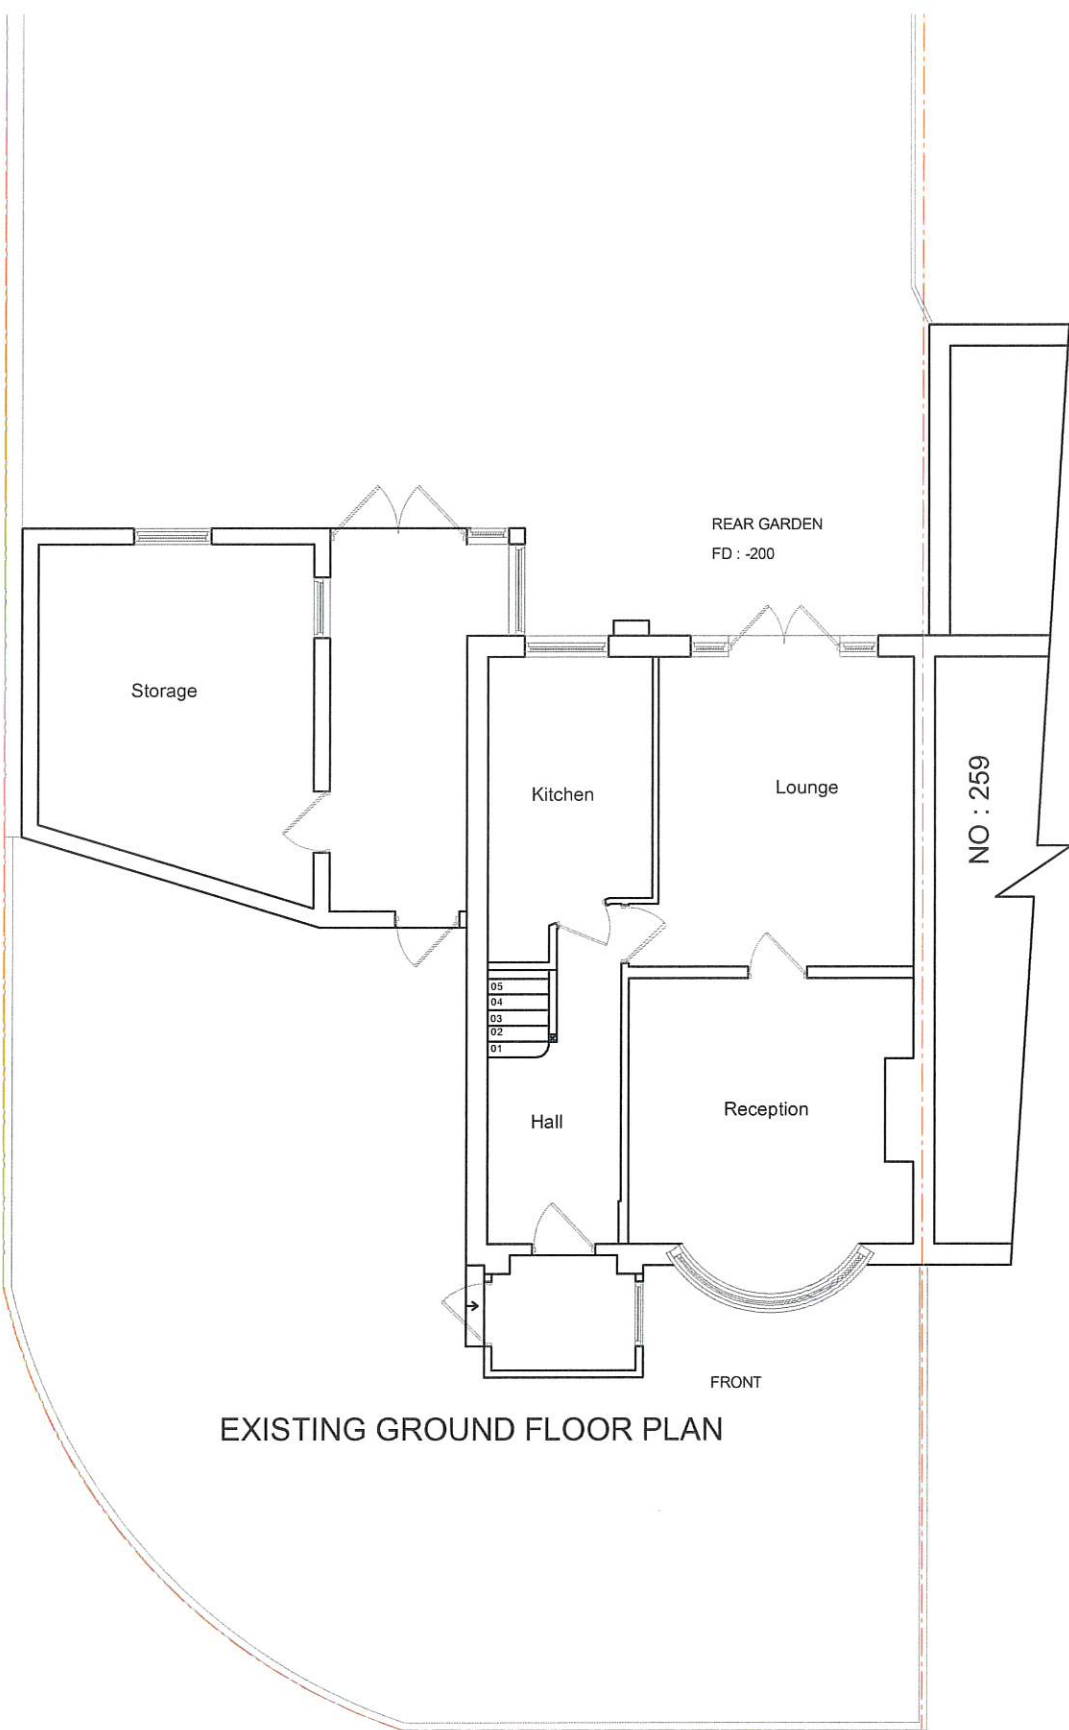


EXISTING GROUND FLOOR PLAN

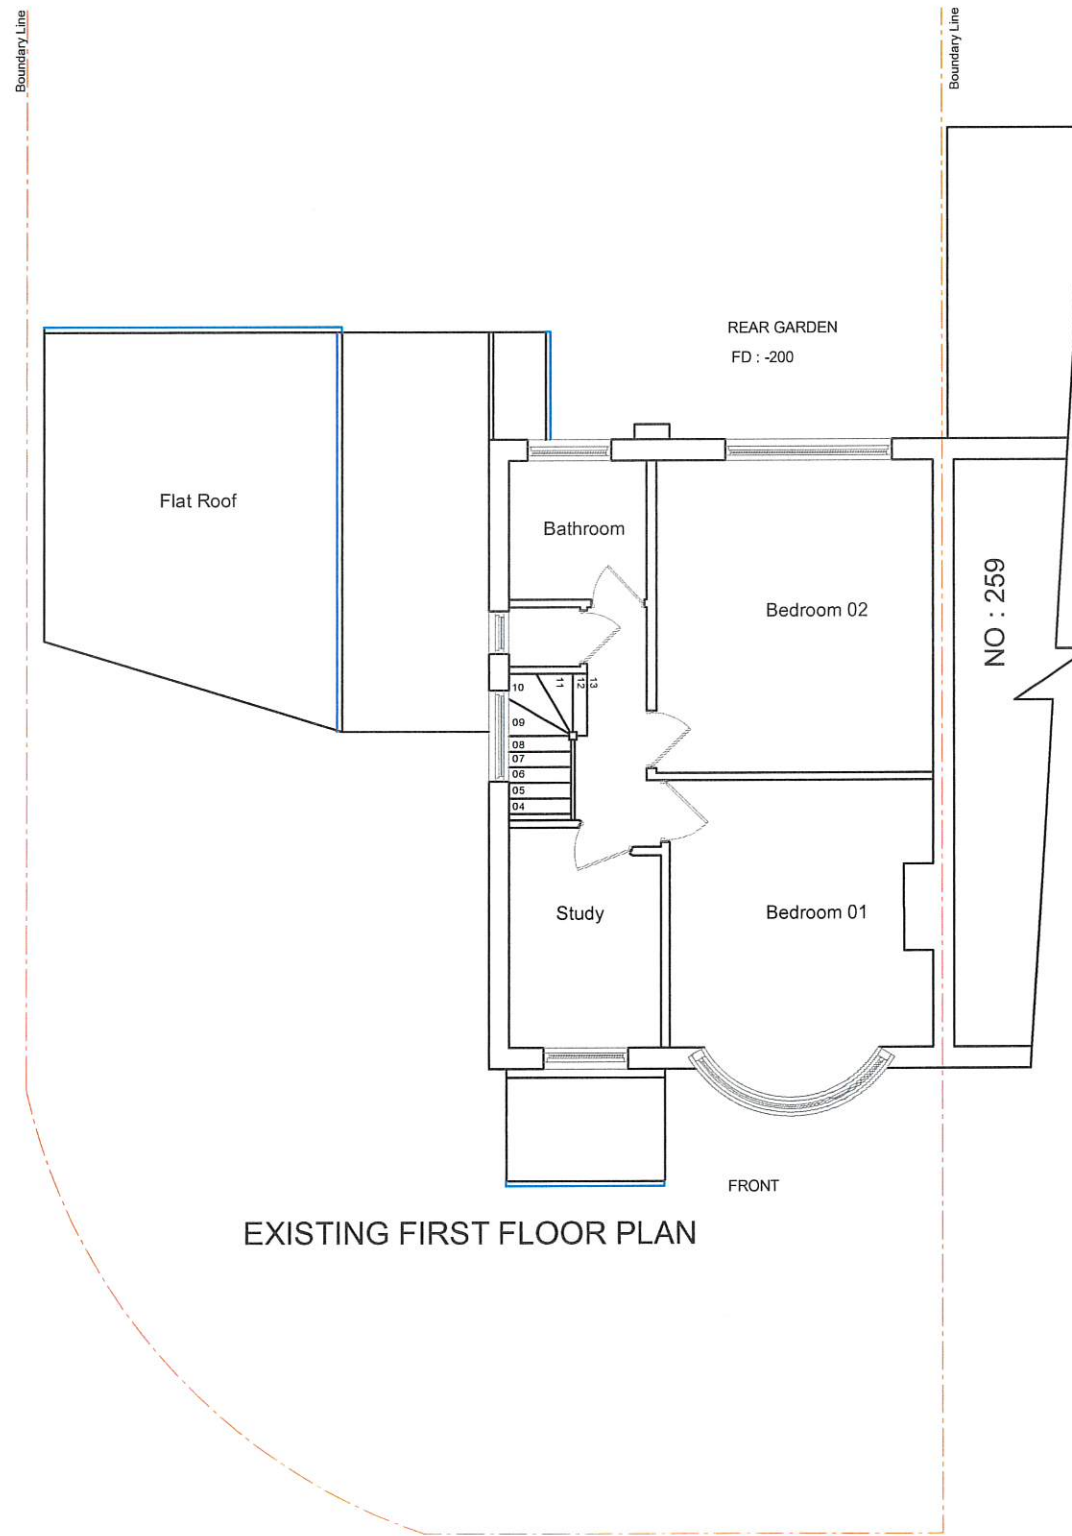


EXISTING FIRST FLOOR PLAN

COPYRIGHT :
JOB TITLE : 257 Station Rd, Hayes UB3 4JE
DRAWING TITLE : Existing Plans
SCALE : 1/100
Date : 20.11.2024
DRG No : 257STA01

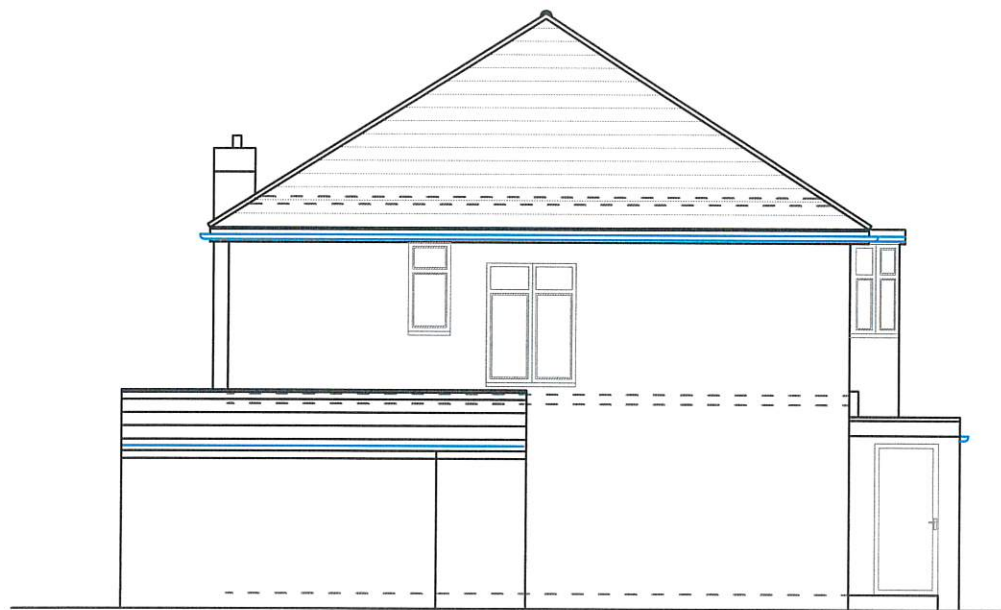

EXISTING SIDE ELEVATION

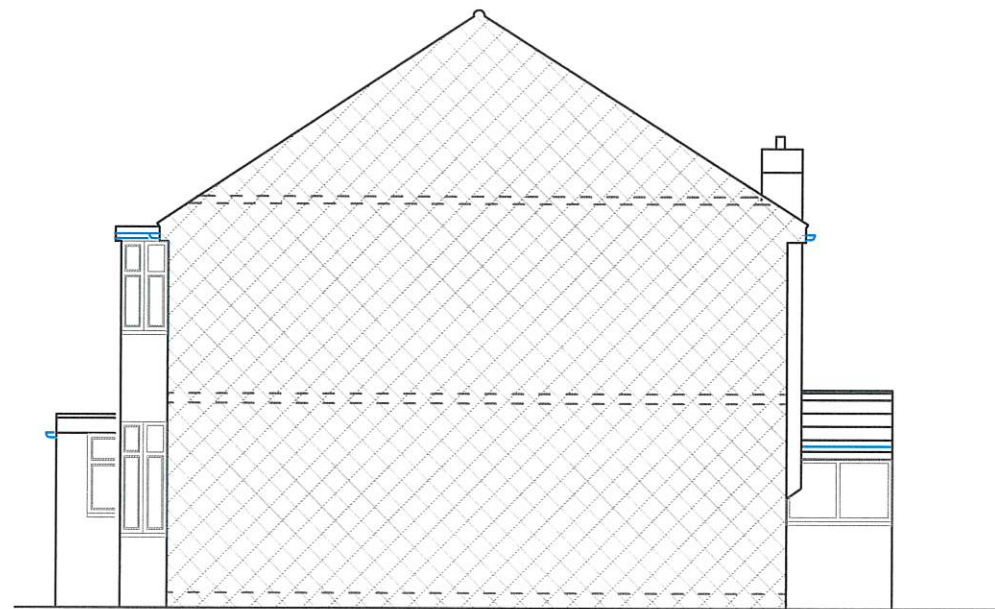


EXISTING SIDE ELEVATION



EXISTING FRONT ELEVATION



EXISTING REAR ELEVATION

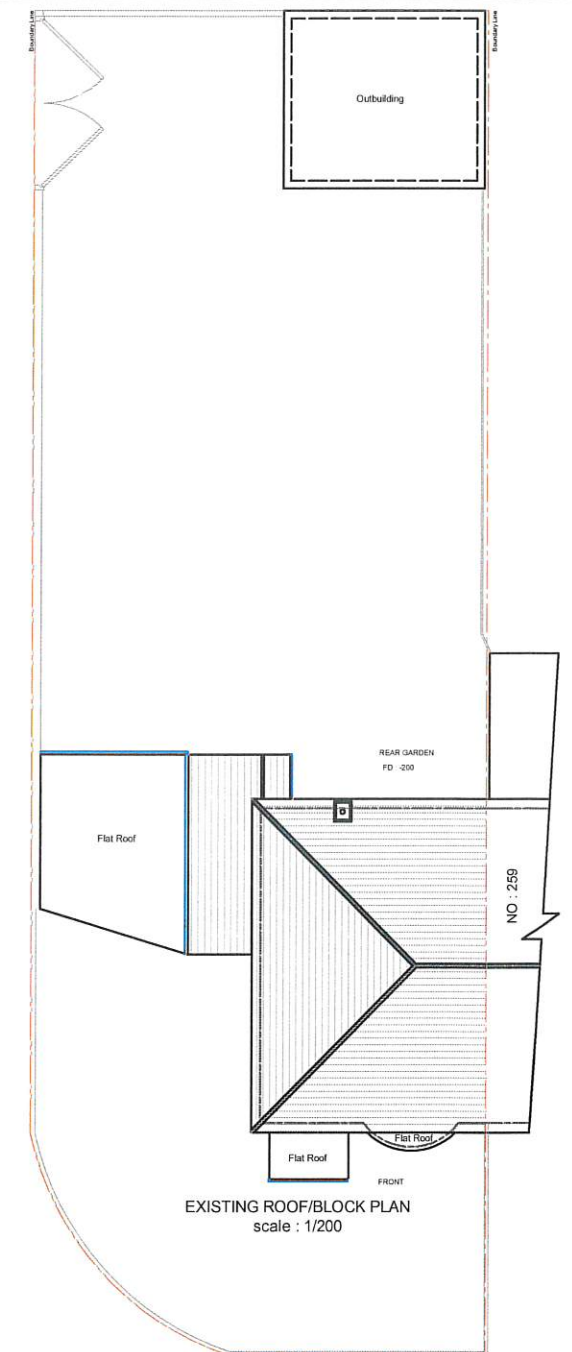

COPYRIGHT :

JOB TITLE : 257 Station Rd,
Hayes UB3 4JE

DRAWING TITLE : Existing Block Plan
Existing Elevations


SCALE : 1/100

Date : 20.11.2024


DRG No : 257STA02



PLANNING OFFICER TO NOTE :
-EXTERNAL ENVELOPE OF 2 STOREY EXTENSION
PREVIOUSLY APPROVED.
UNDER REFERENCE 25813/APP/2024/3181
GIA NEW DWELLING : 58 SQM

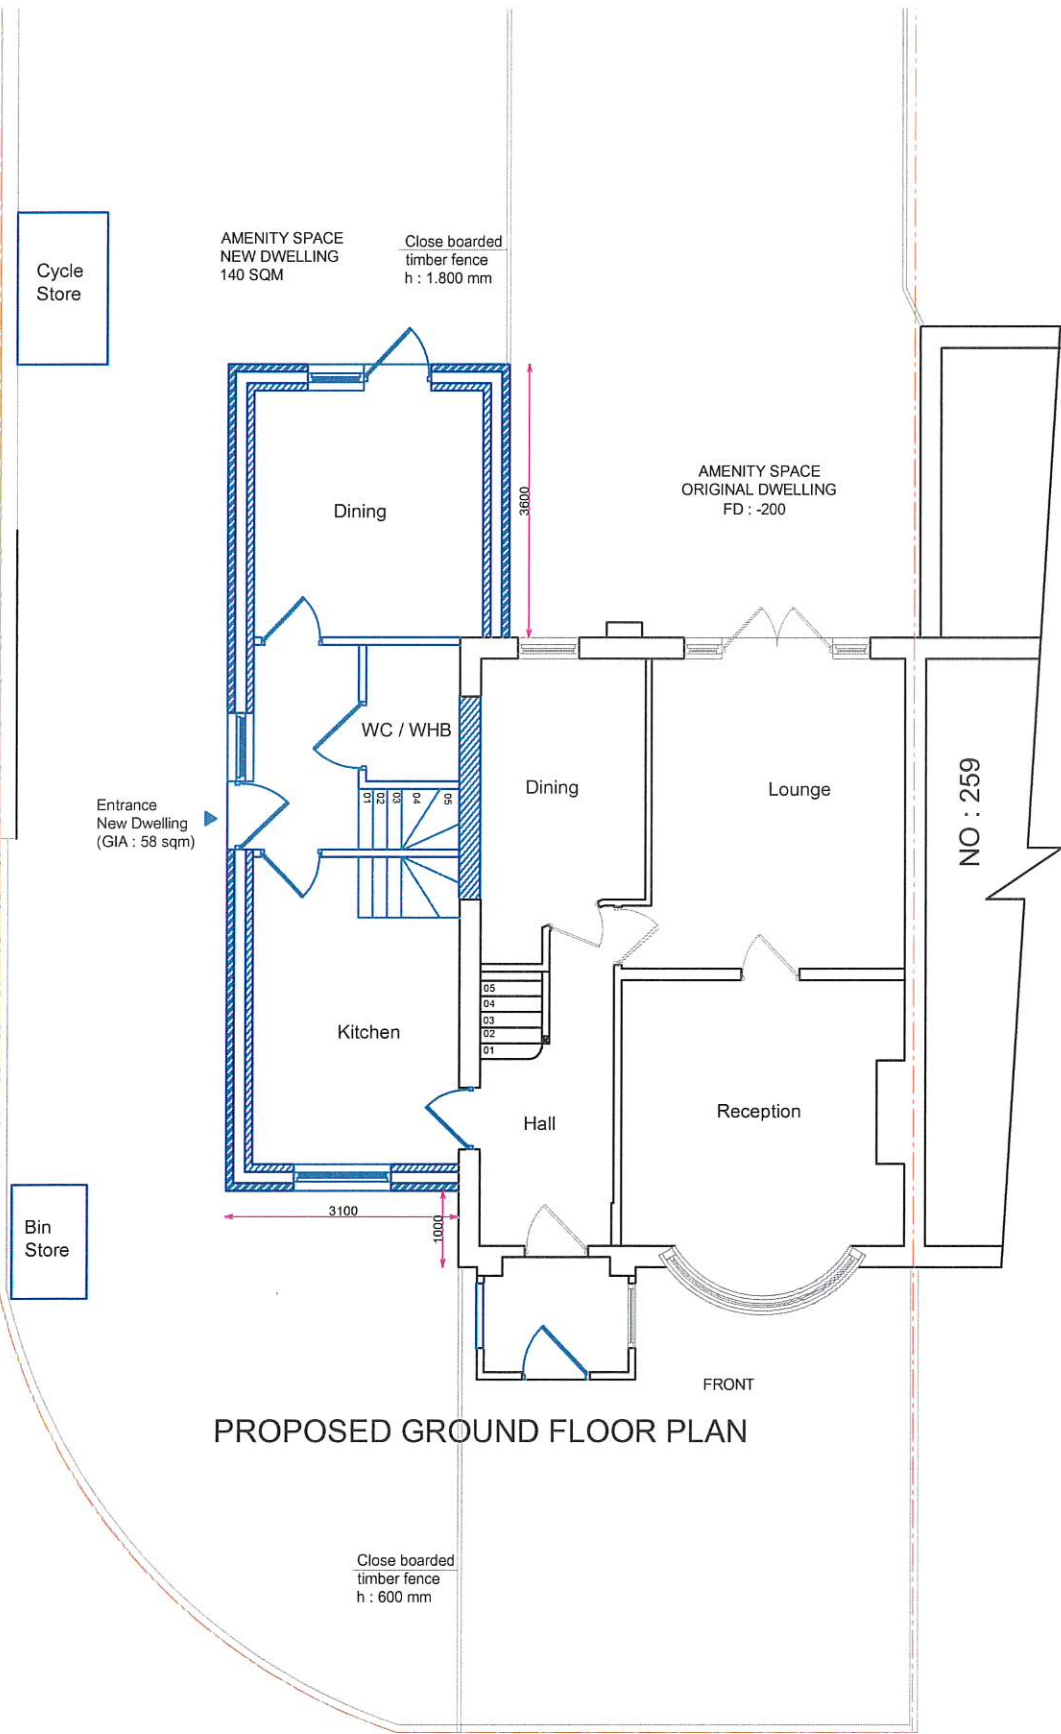

PROPOSED GROUND FLOOR PLAN

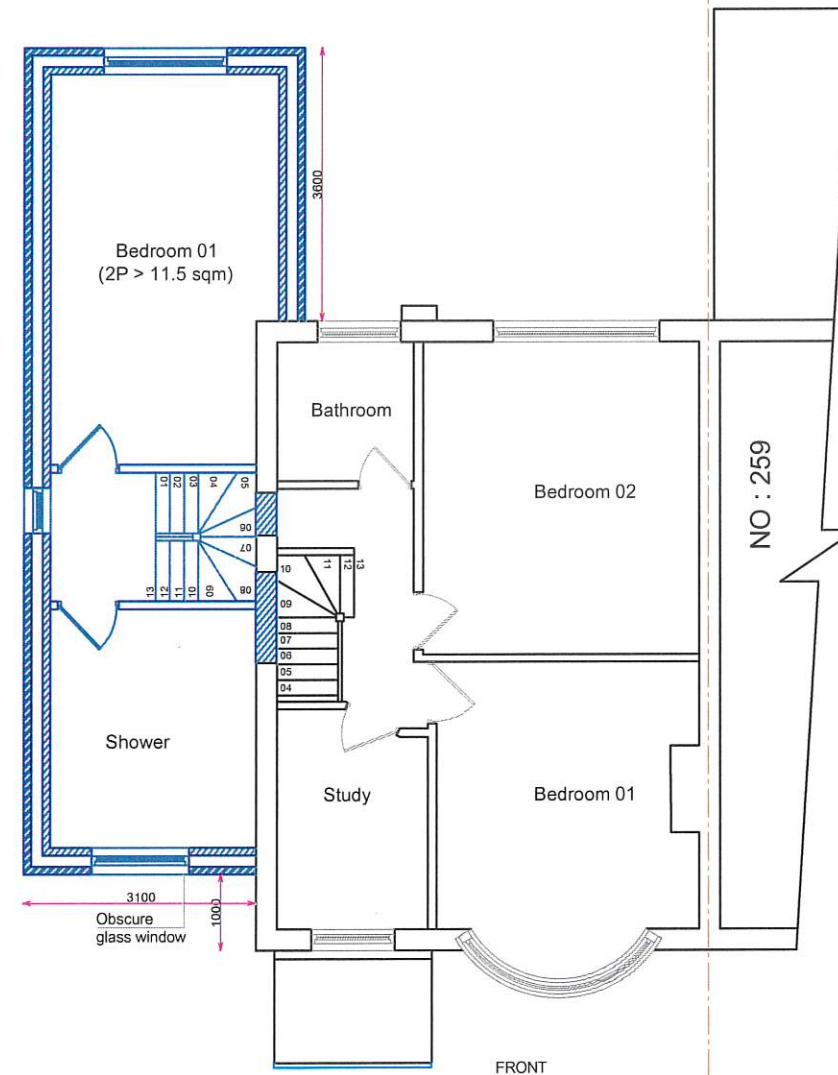

PROPOSED FIRST FLOOR PLAN


COPYRIGHT :
JOB TITLE : 257 Station Rd, Hayes UB3 4JE
DRAWING TITLE : Proposed Plans
SCALE : 1/100
Date : 27.02.2025
DRG No : 257STA03 / A




PROPOSED FRONT ELEVATION




PROPOSED REAR ELEVATION

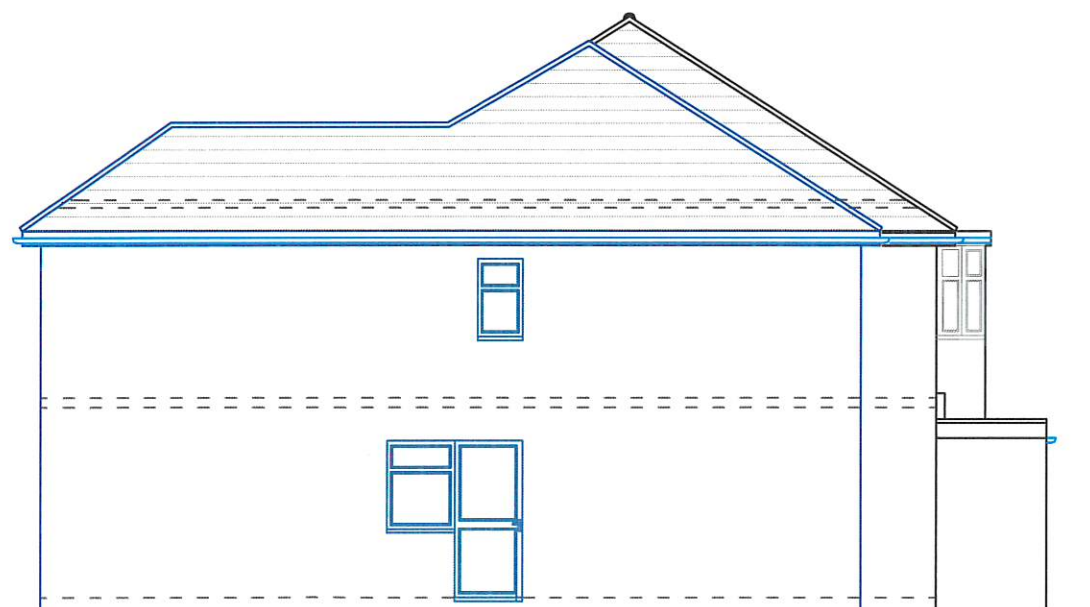

PROPOSED SIDE ELEVATION

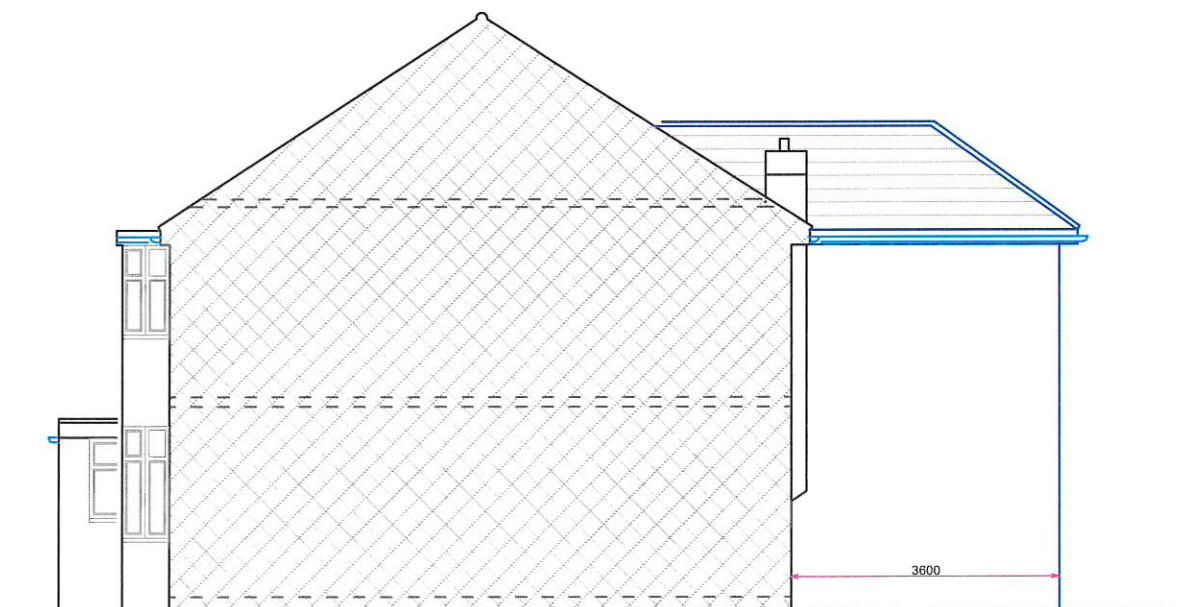

PROPOSED SIDE ELEVATION

 

COPYRIGHT :



JOB TITLE : 257 Station Rd,
Hayes UB3 4JE

DRAWING TITLE : Proposed Elevations


SCALE : 1/100

Date : 27.02.2025


DRG No : 257STA04 / A

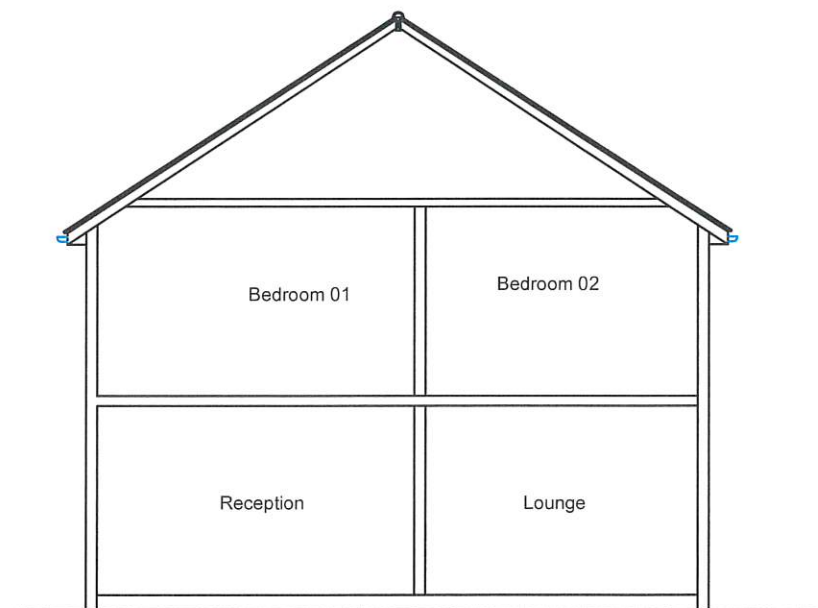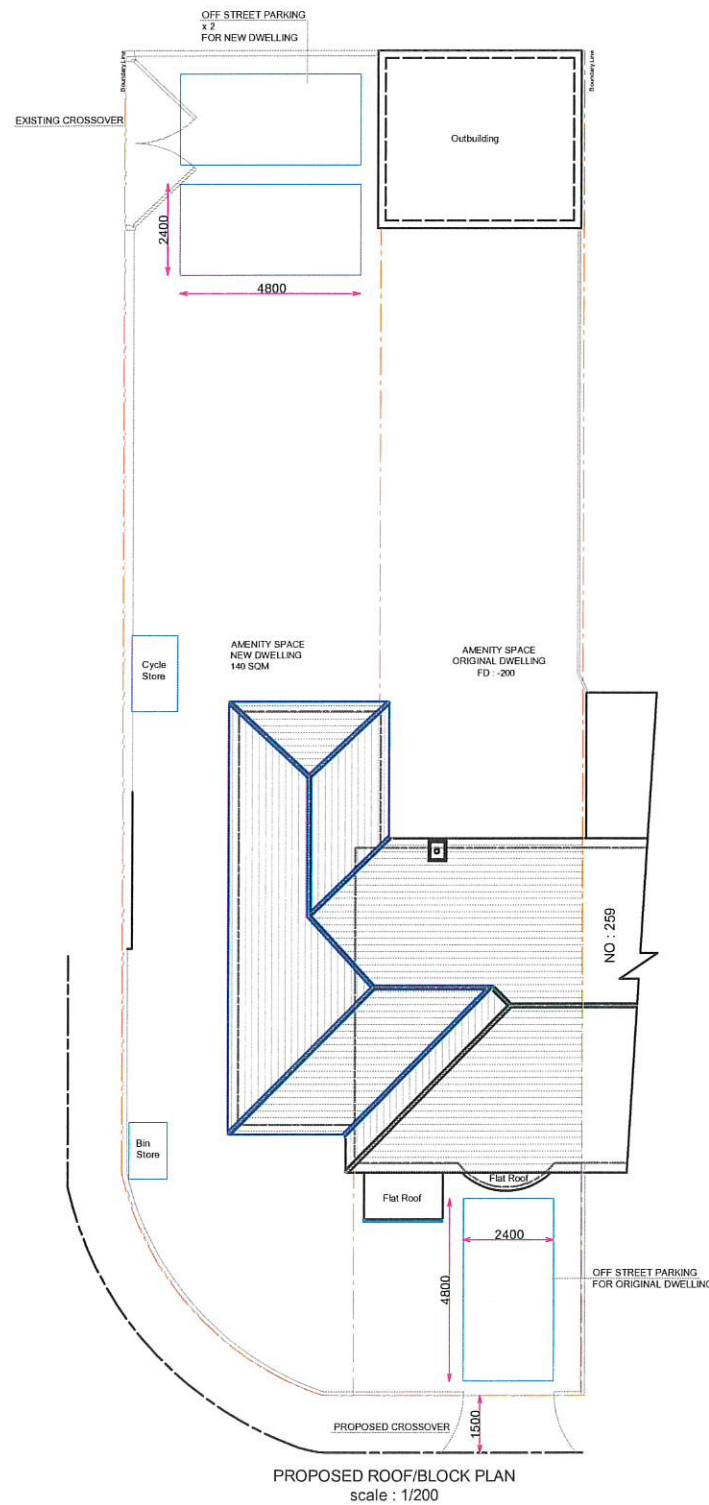

EXISTING AA SECTION

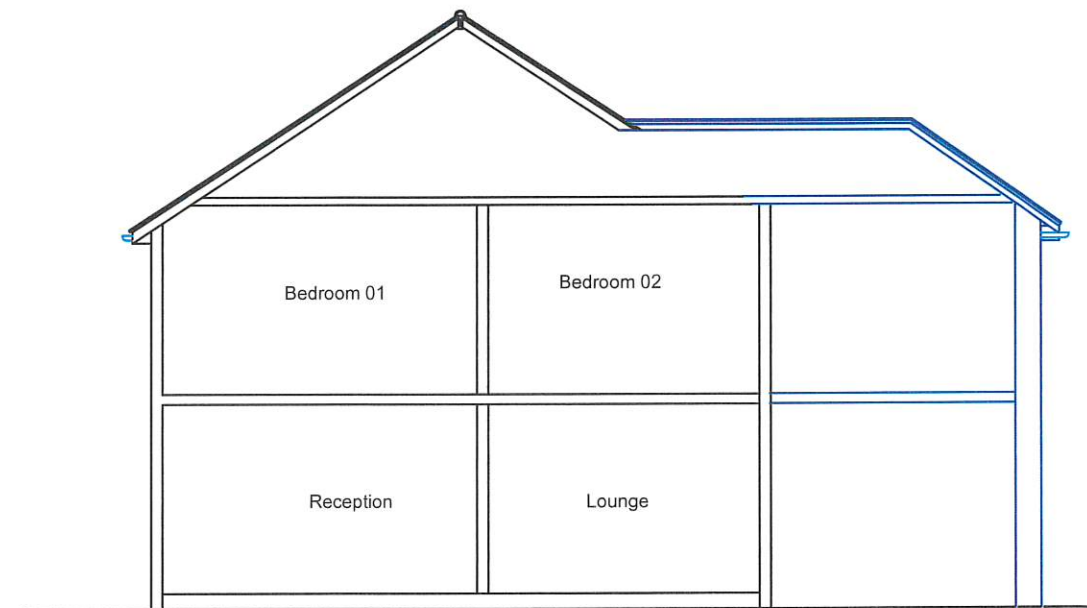

PROPOSED AA SECTION

 

COPYRIGHT :

JOB TITLE : 257 Station Rd,
Hayes UB3 4JE

DRAWING TITLE : Existing Section
Proposed Section
Proposed Block Plan

SCALE : 1/100

Date : 27.02.2025

DRG No : 257STA05 / A