




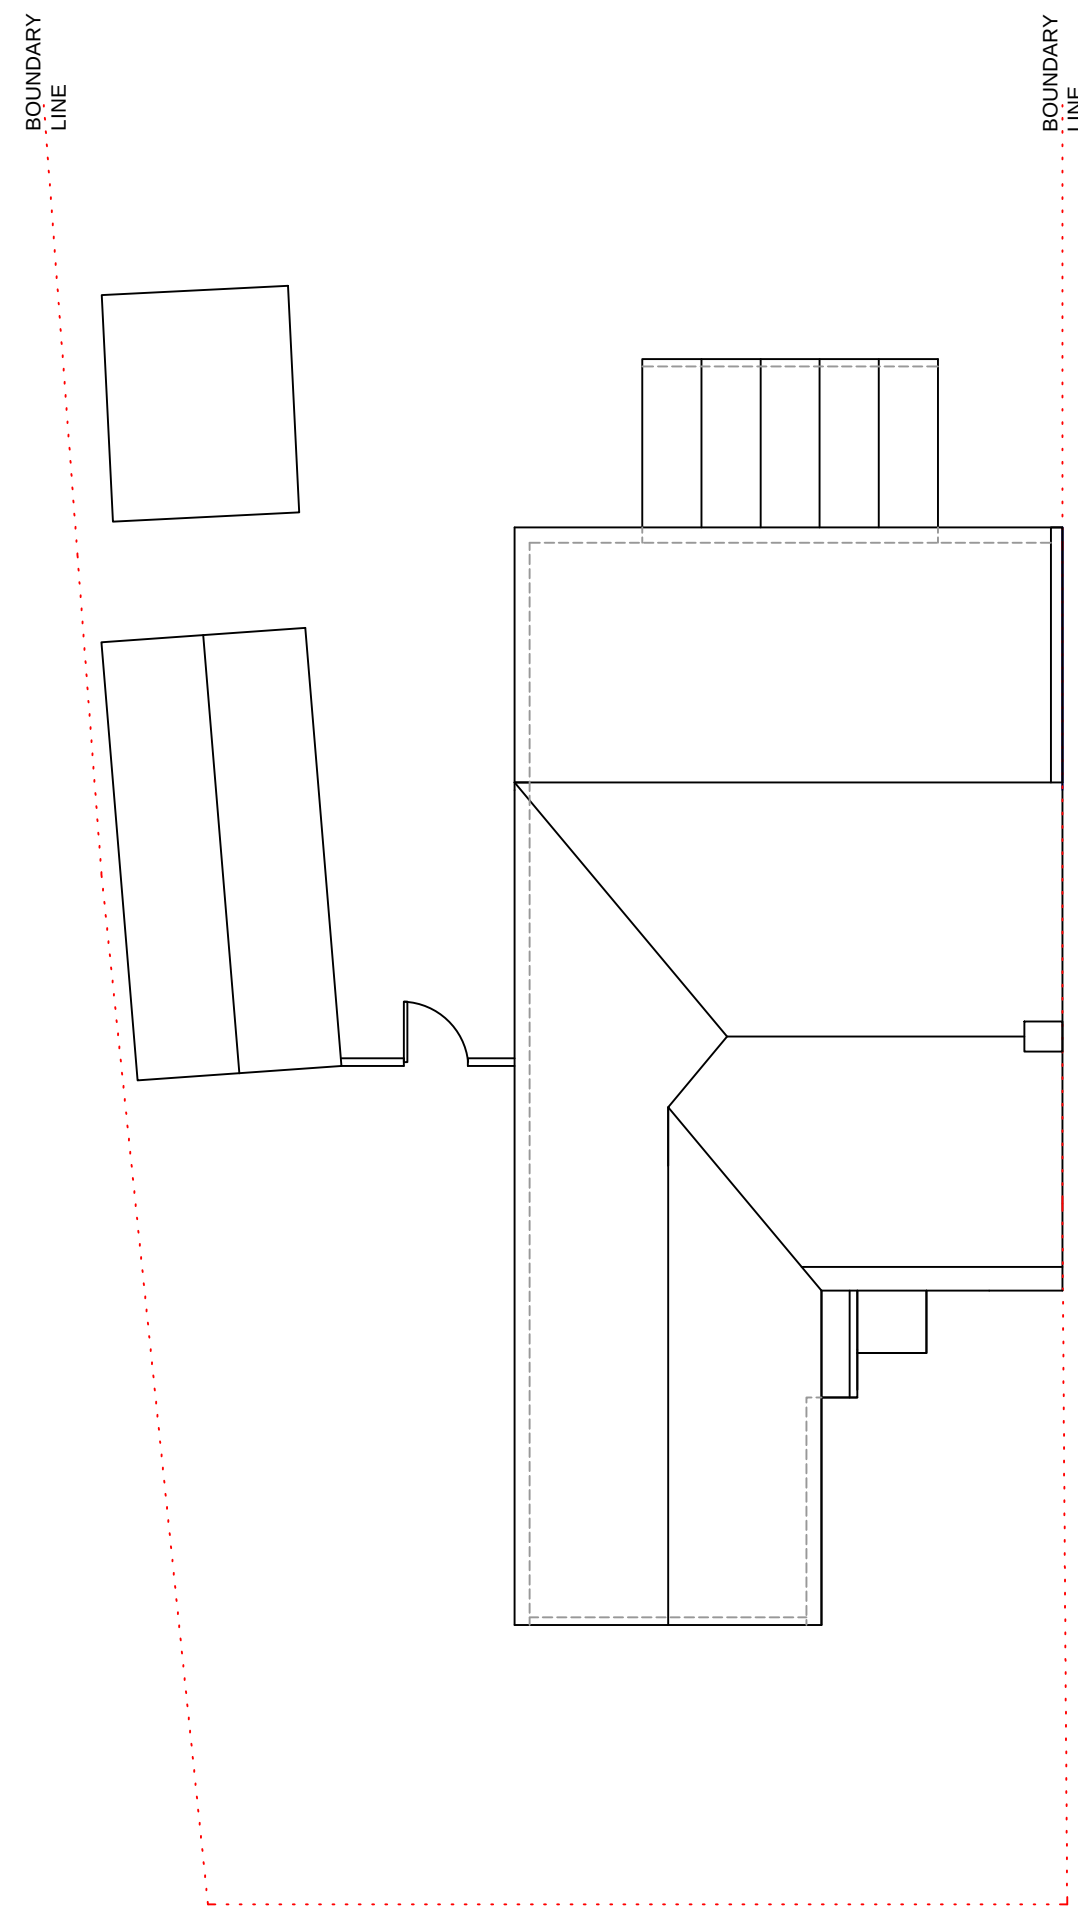

EXISTING ROOF PLAN 1:100

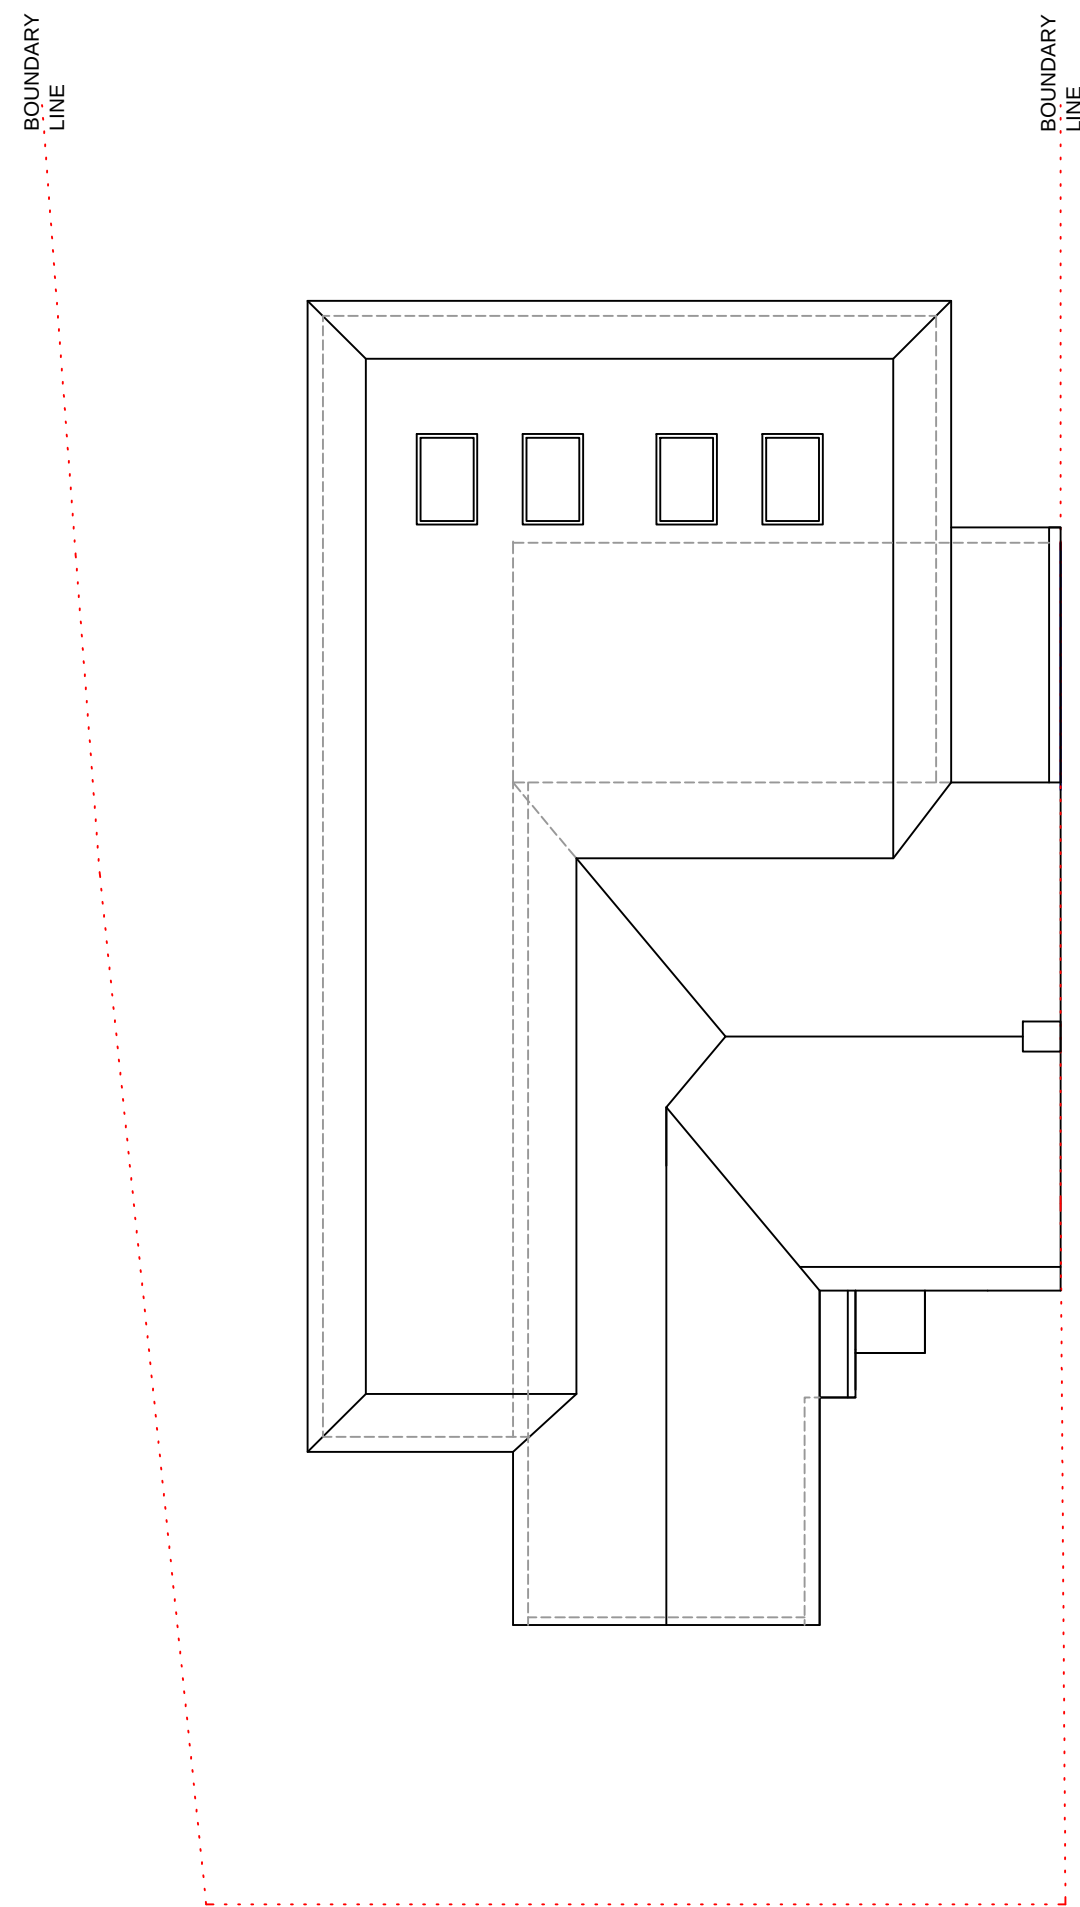

PROPOSED ROOF PLAN 1:100

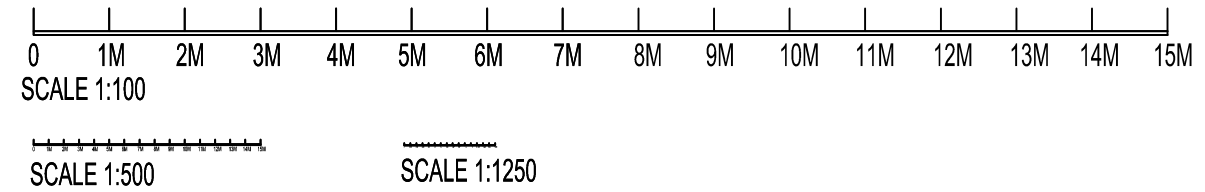

IMPERIUM DESIGNS LTD 07817960531 info@imperiumdesigns.net	
SITE ADDRESS: 1 MAHLON AVENUE RUISLIP HA4 6SY	
DESCRIPTION: SINGLE STOREY SIDE AND REAR EXTENSIONS WITH THE DEMOLISHING OF THE EXISTING CONSERVATORY & THE OUTDOOR BUILDINGS PLANNING APPLICATION ONLY.	
REVISIONS: 28/ 08 /2026	ISSUE: PLANNING
DATE: JUL 2026	
SCALE : 1:100 @ A2	
DRAWING NUMBER: ID/ 1 MAV / 26 B	