


00 - Block Plan Existing
1 : 500



00 - Block Plan Proposed
1 : 500



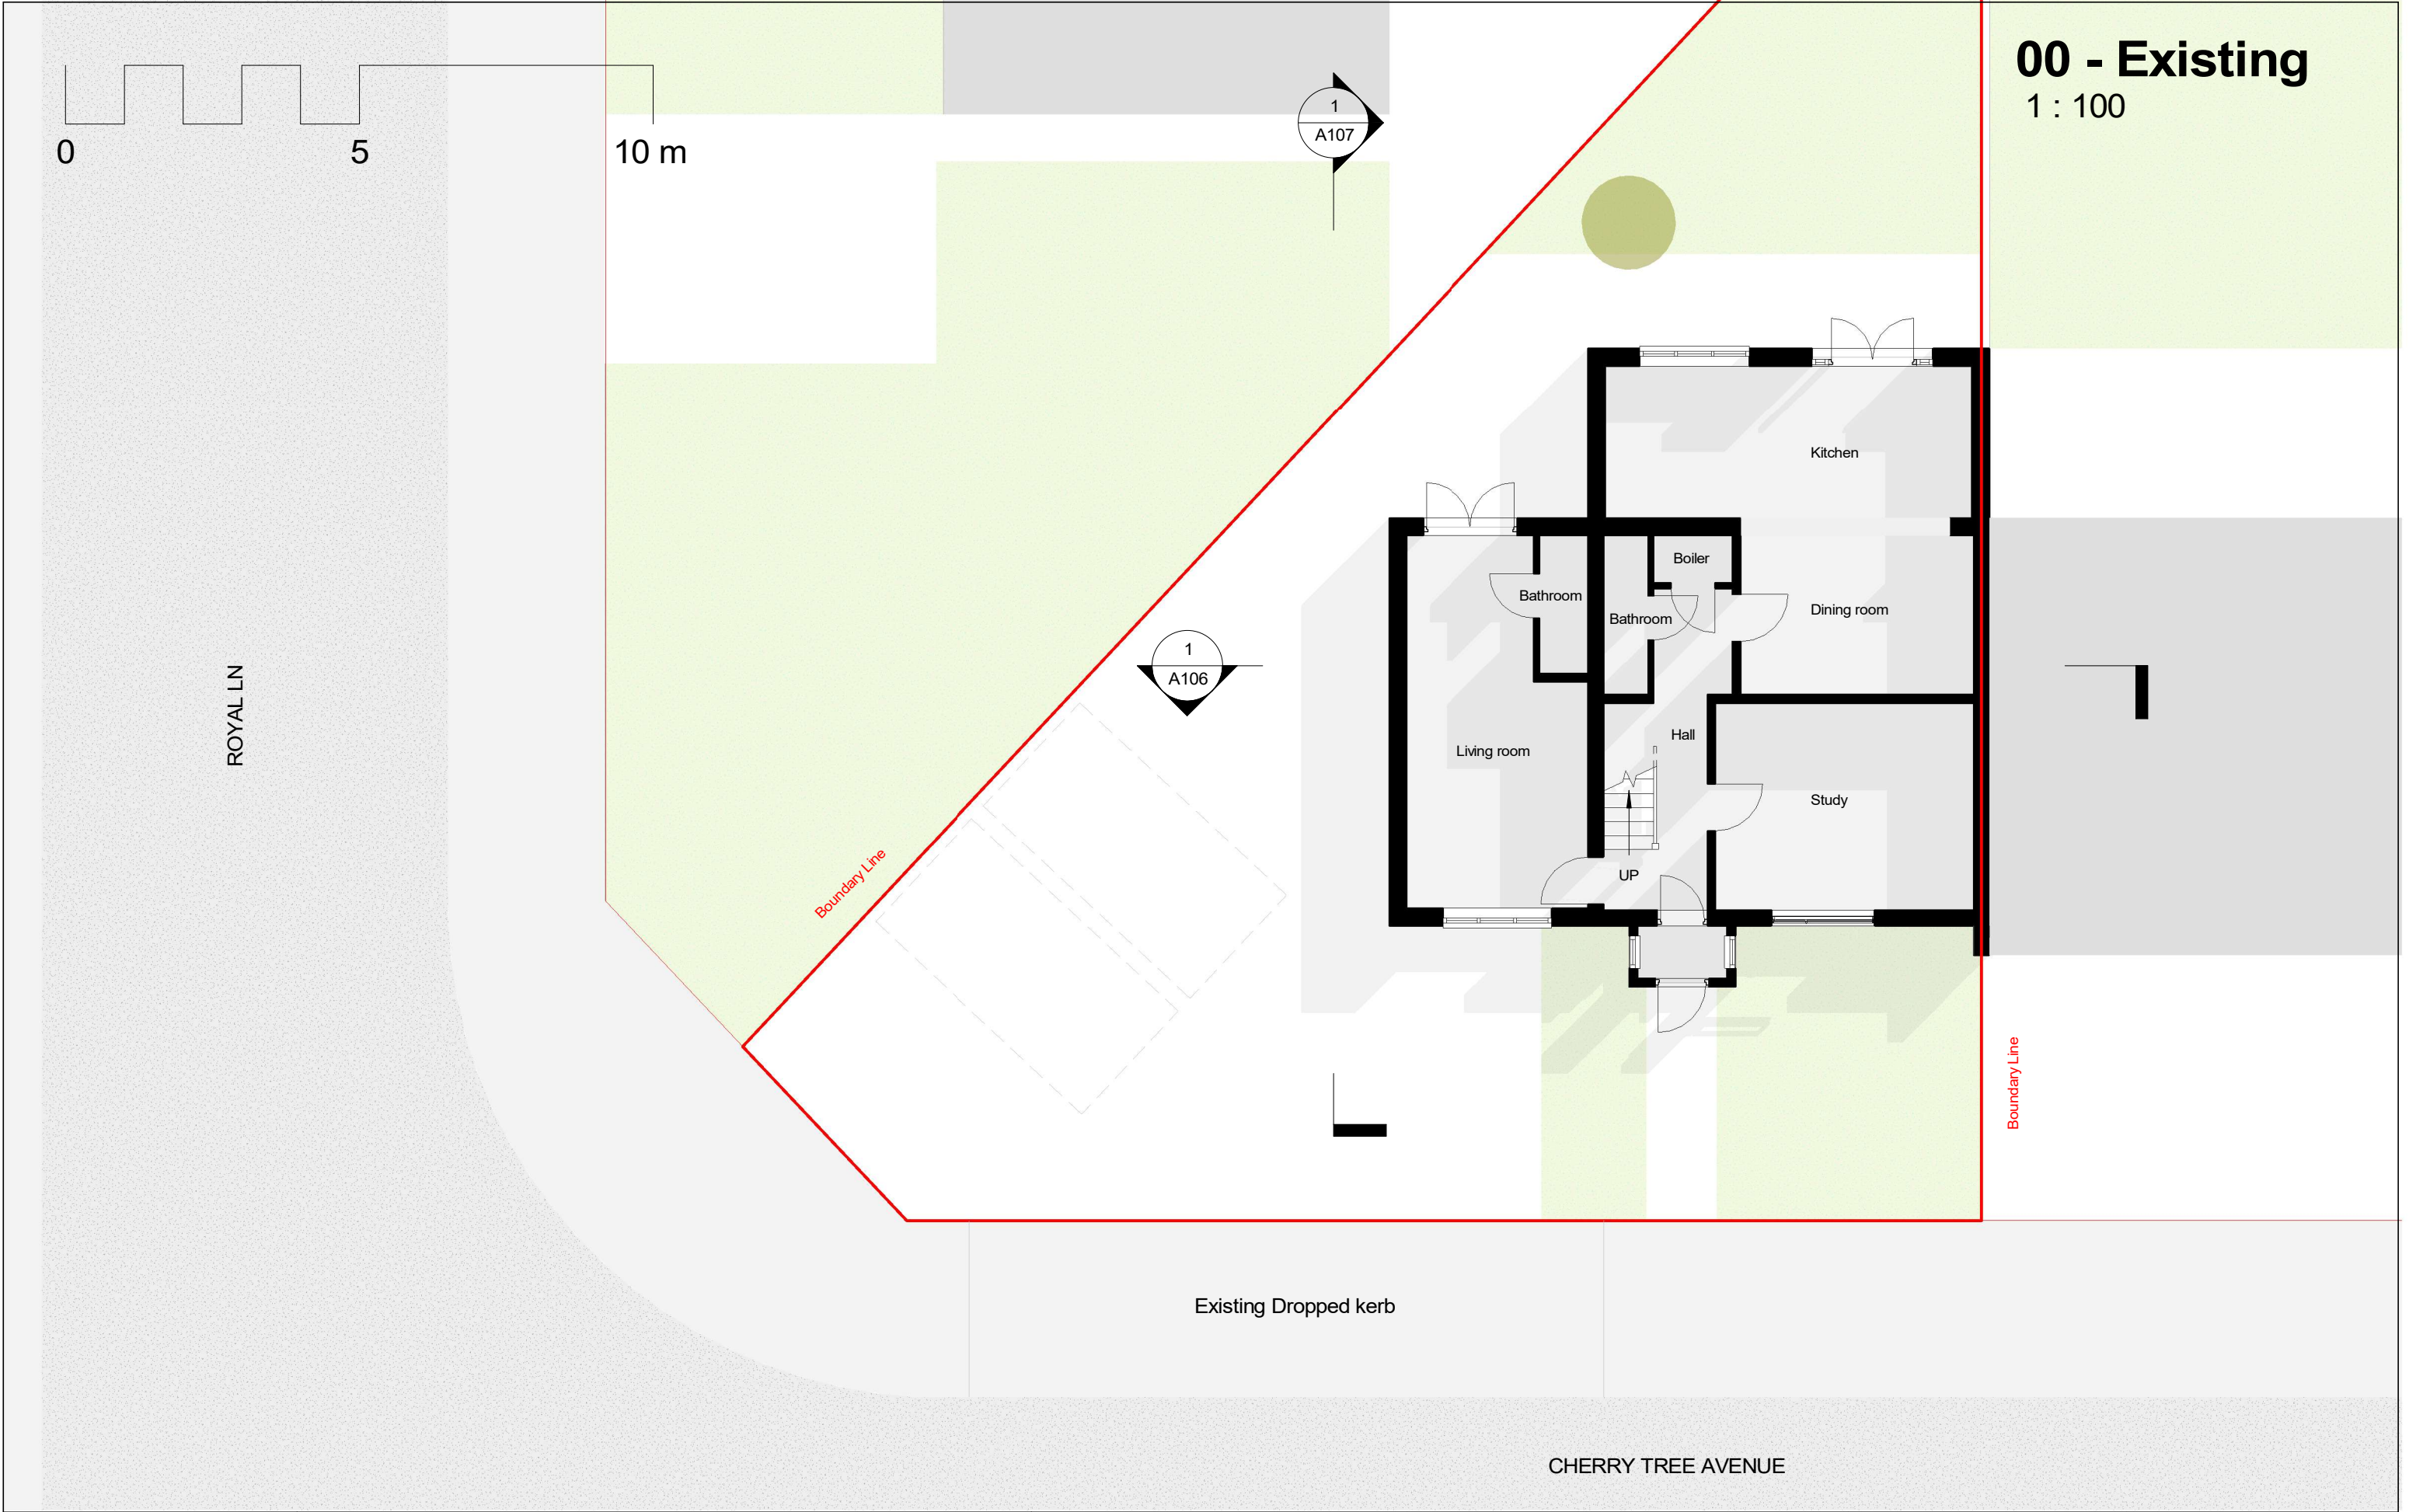


00 - Existing
1 : 100



<div><div>THE</div><div>MARKET</div><div>DESIGN & BUILD</div><div>A TRUE DESIGN & BUILD COMPANY</div></div>	<div>320 High Street Harlington, Hayes, Middlesex, UB3 5DU</div> <div>t:0203 432 5269</div> <div>www.themarketdesignbuild.com</div> <div>info@themarketdesignbuild.com</div>	<div><div>RIBA</div><div>Chartered Practice</div></div>	<div><div>COPYRIGHT</div><div>This drawing has been produced by The Market Design & Build's Chartered Architect and is not to be used or reproduced by any other party for any purpose.</div><div>Site survey to be conducted before any building work is carried out. Any discrepancies to be reported to architect.</div></div>	<div><div>All measurements to be checked prior to construction. Any changes to be reported back to this office.</div><div>Contractor responsible for calling out building control officer as required at stages requested by council.</div></div>	<div>ISSUE: Double storey extension and first floor reconfiguration</div>	<div>TITLE: Ground floor</div>		<div>DWG NO: A102+ A202</div> <div>Draft No : P1</div> <div>By: Afshana</div> <div>Checked By: Peter</div>
					<div>PROJECT: 1 Cherry Tree Avenue, West Drayton, UB7 8DB Hardeep Notta</div>	<div>Scale (@ A3): 1 : 100</div>	<div>Date: FEB 2023</div>	

00 - Proposed
1 : 100






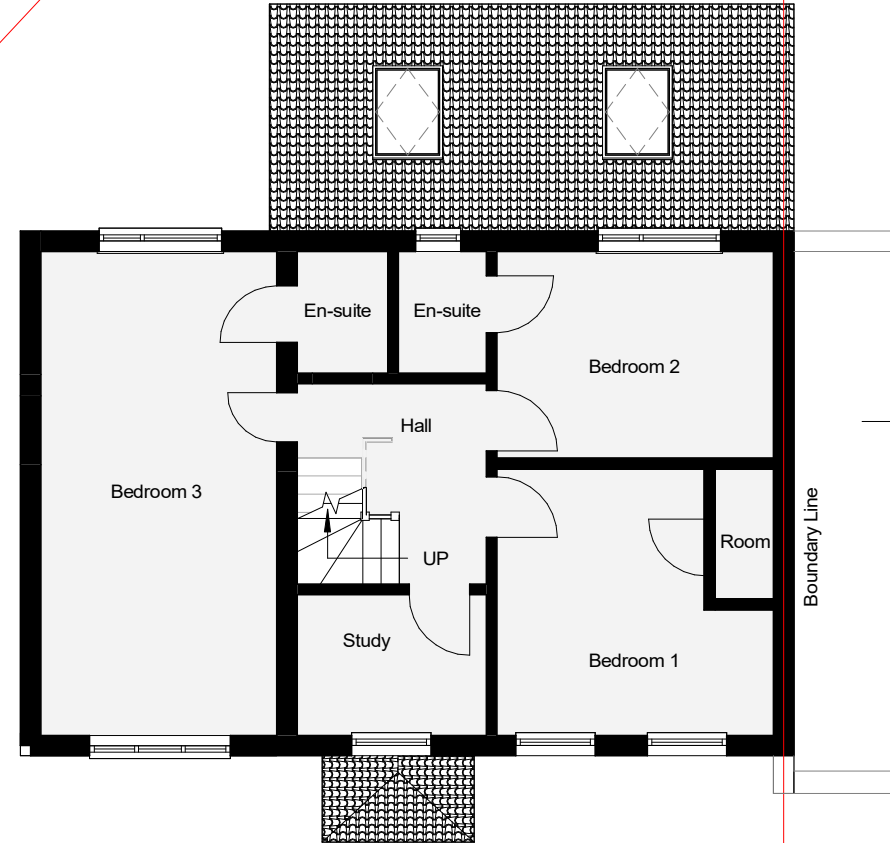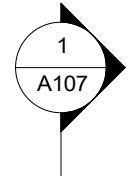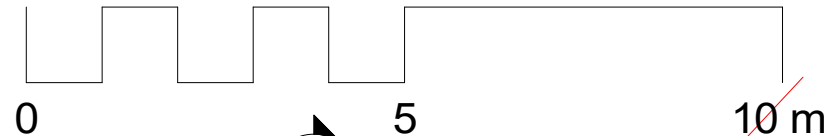


01- Existing
1 : 100

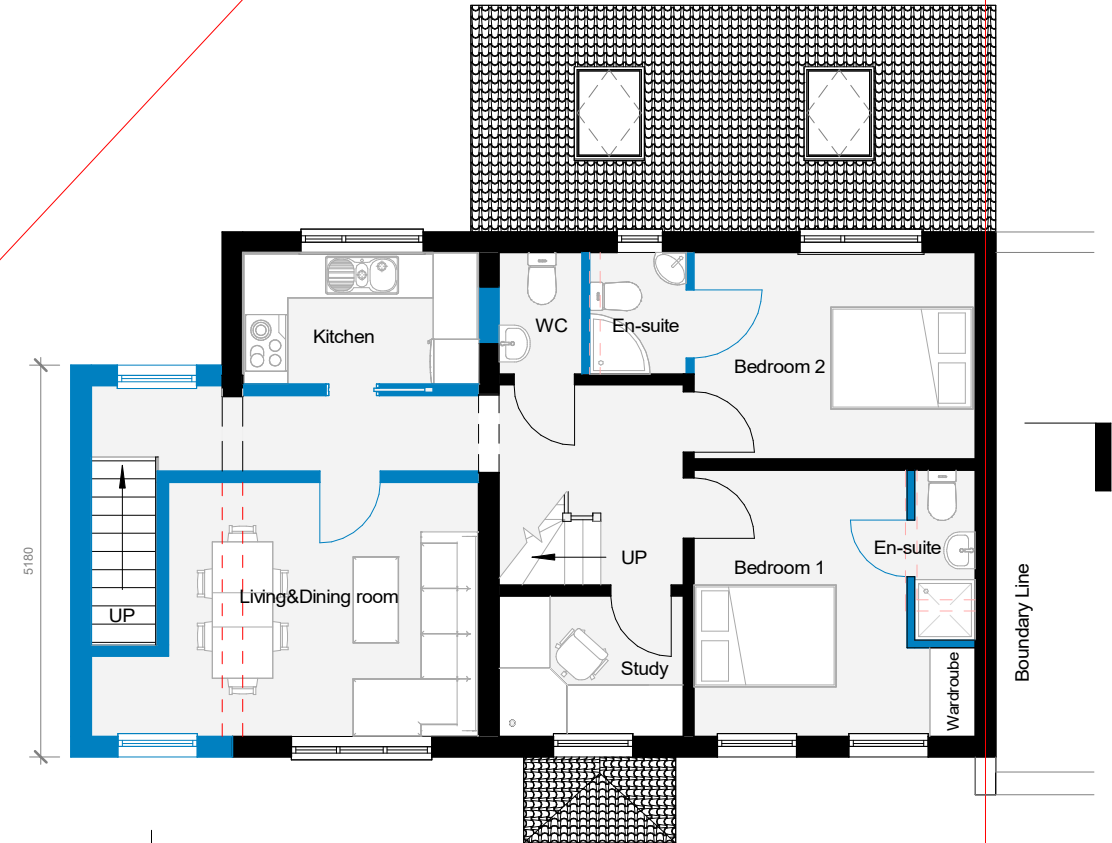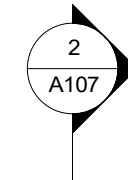


01- Proposed
1 : 100

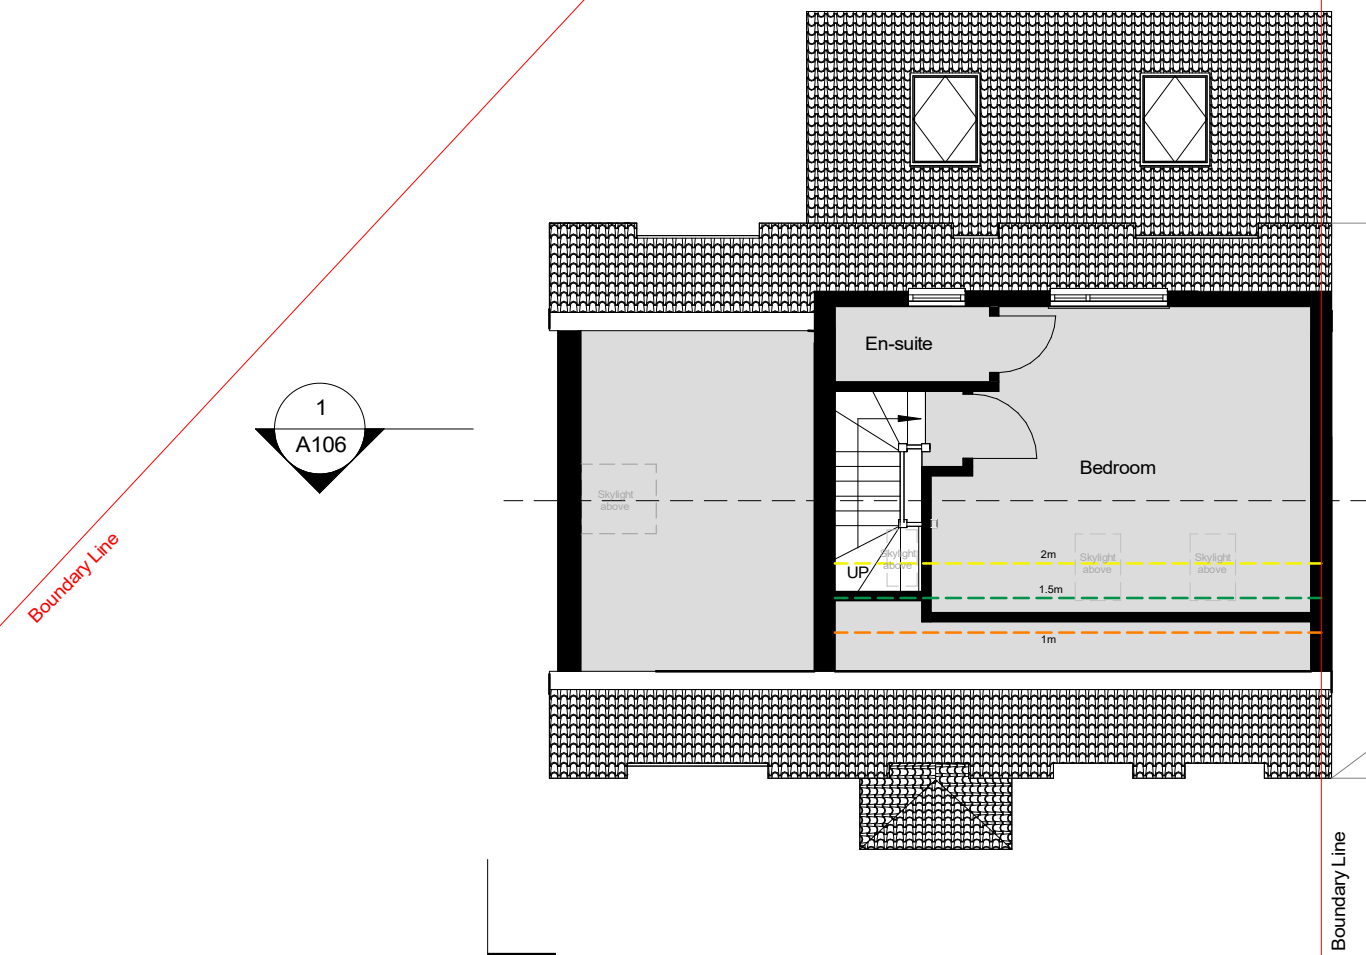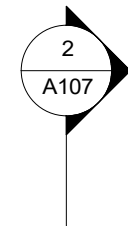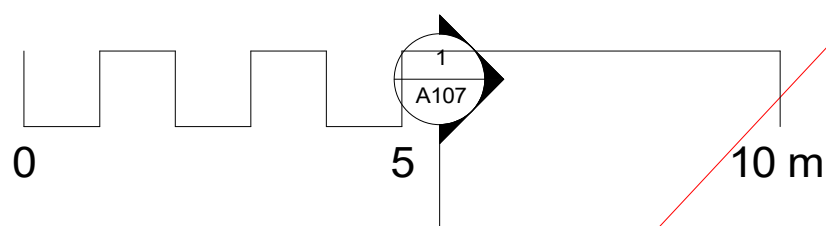

Loft - Existing
1 : 100

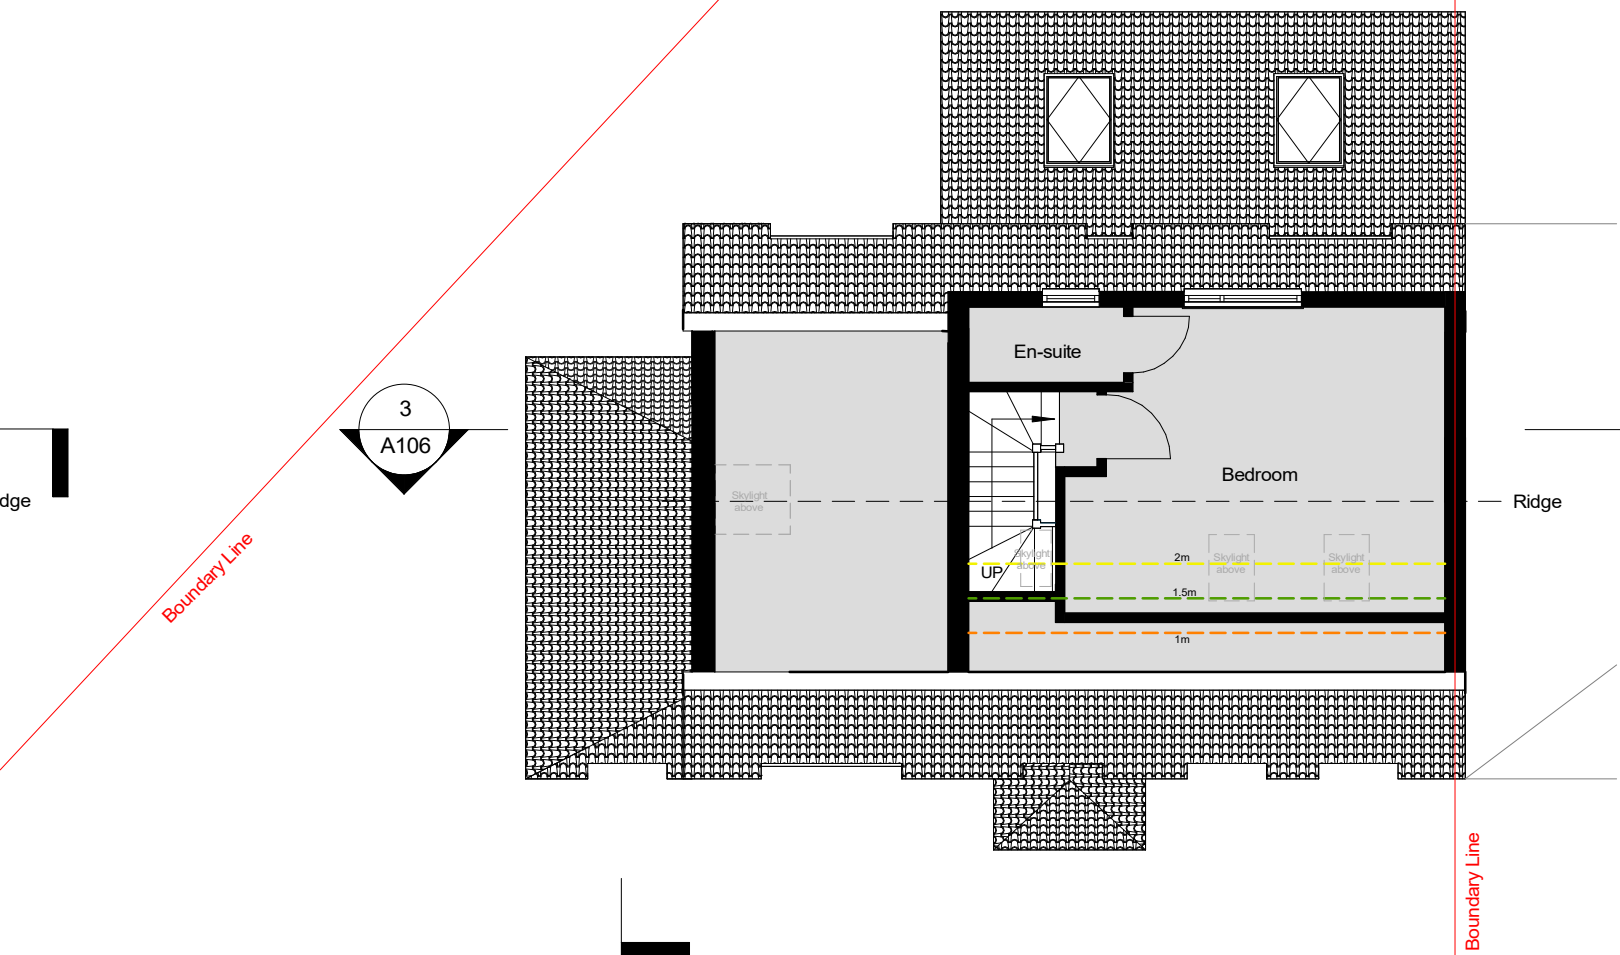


Loft - Proposed
1 : 100

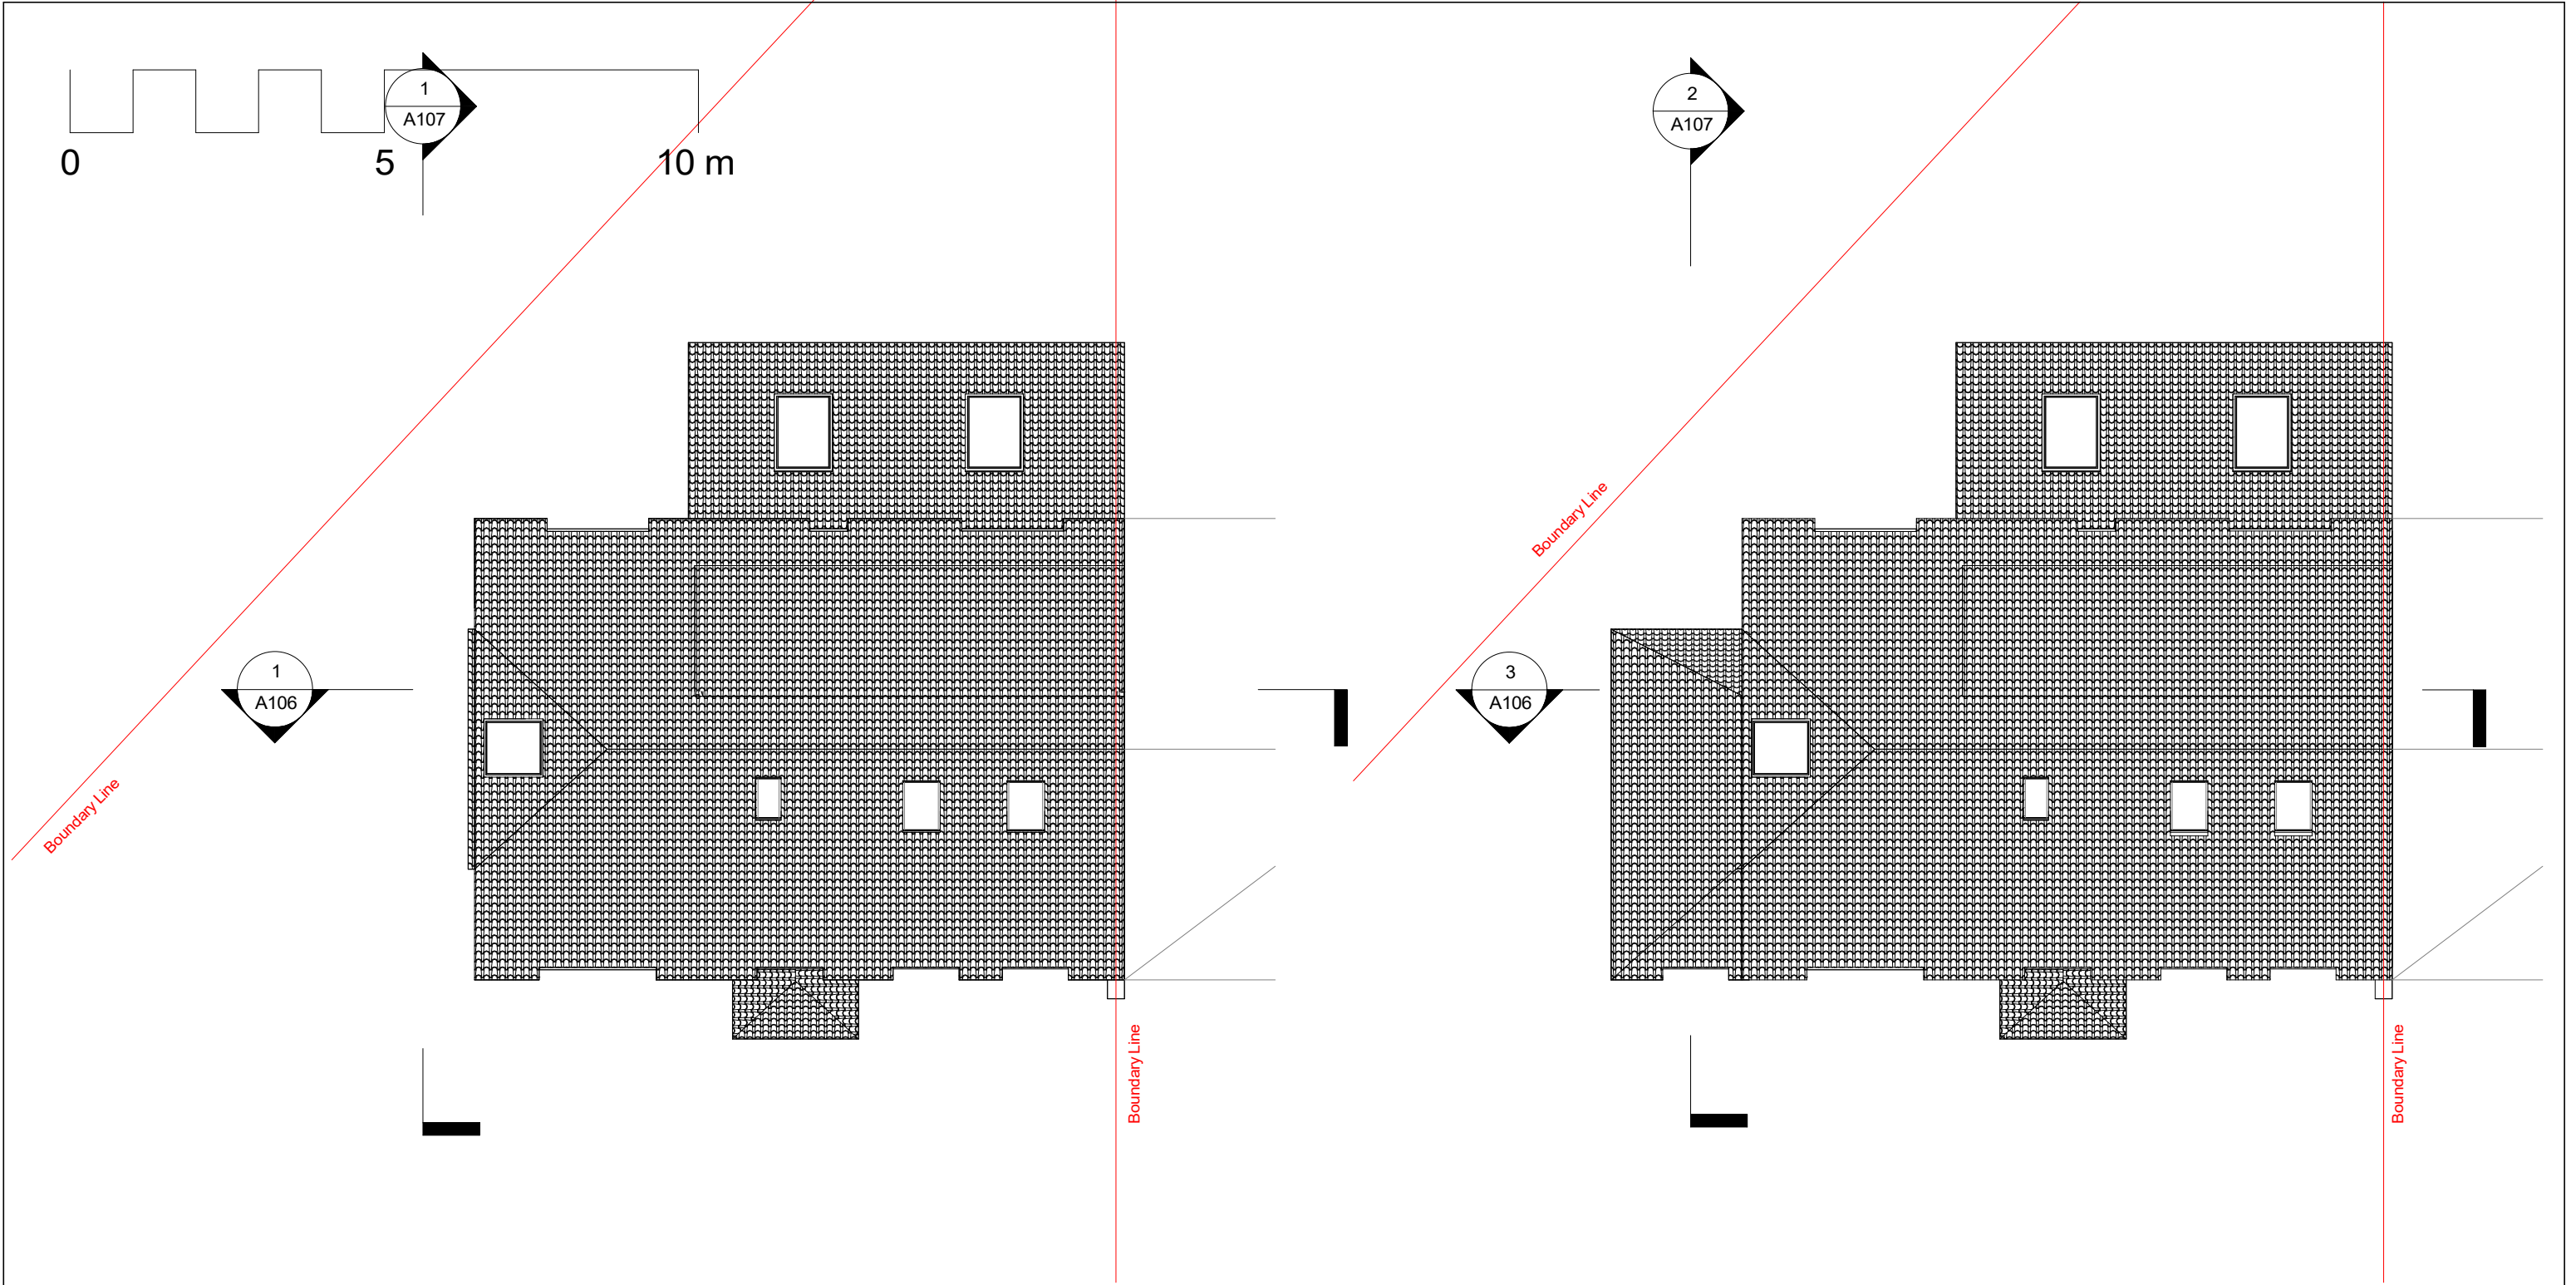


Roof - Existing
1 : 100


Roof - Proposed
1 : 100

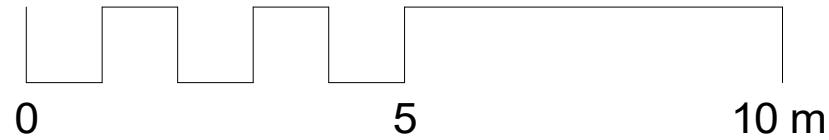


Existing - Section 1
1 : 100

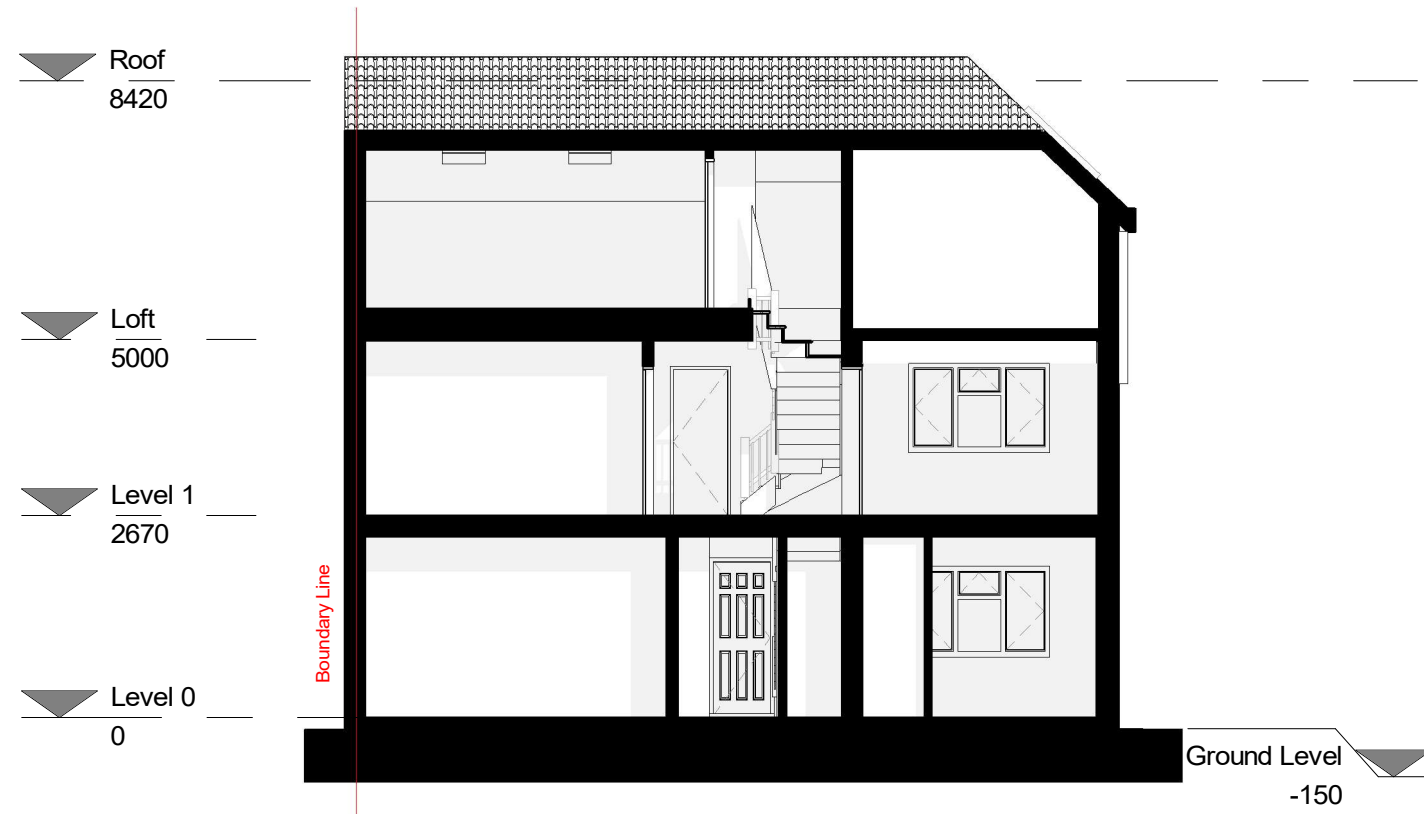


Proposed - Section 1
1 : 100

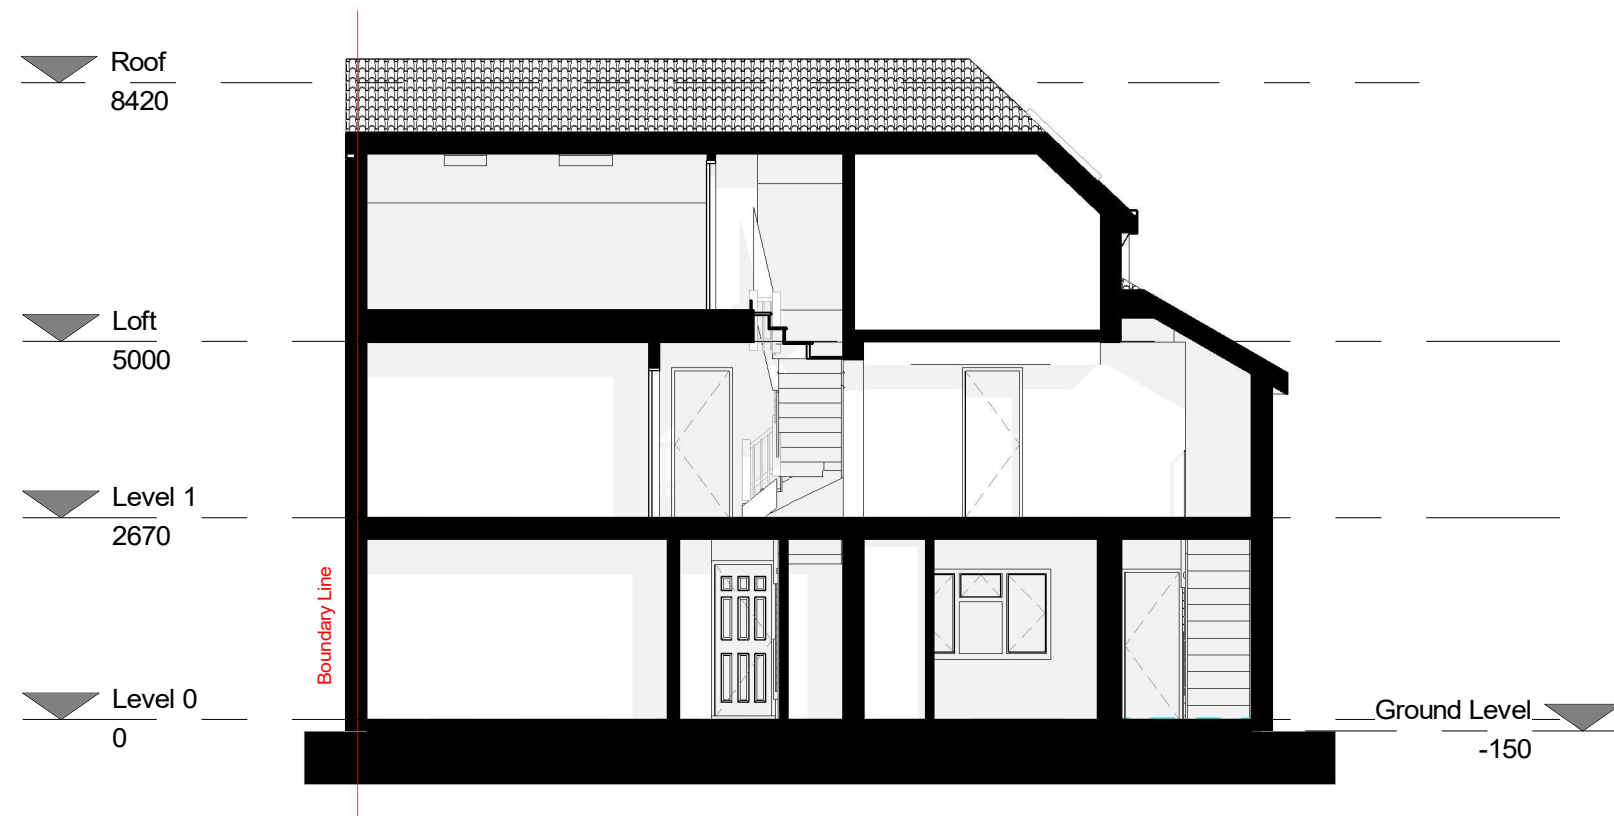

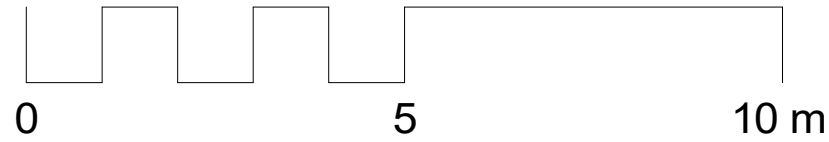


Existing - Section 2


1 : 100

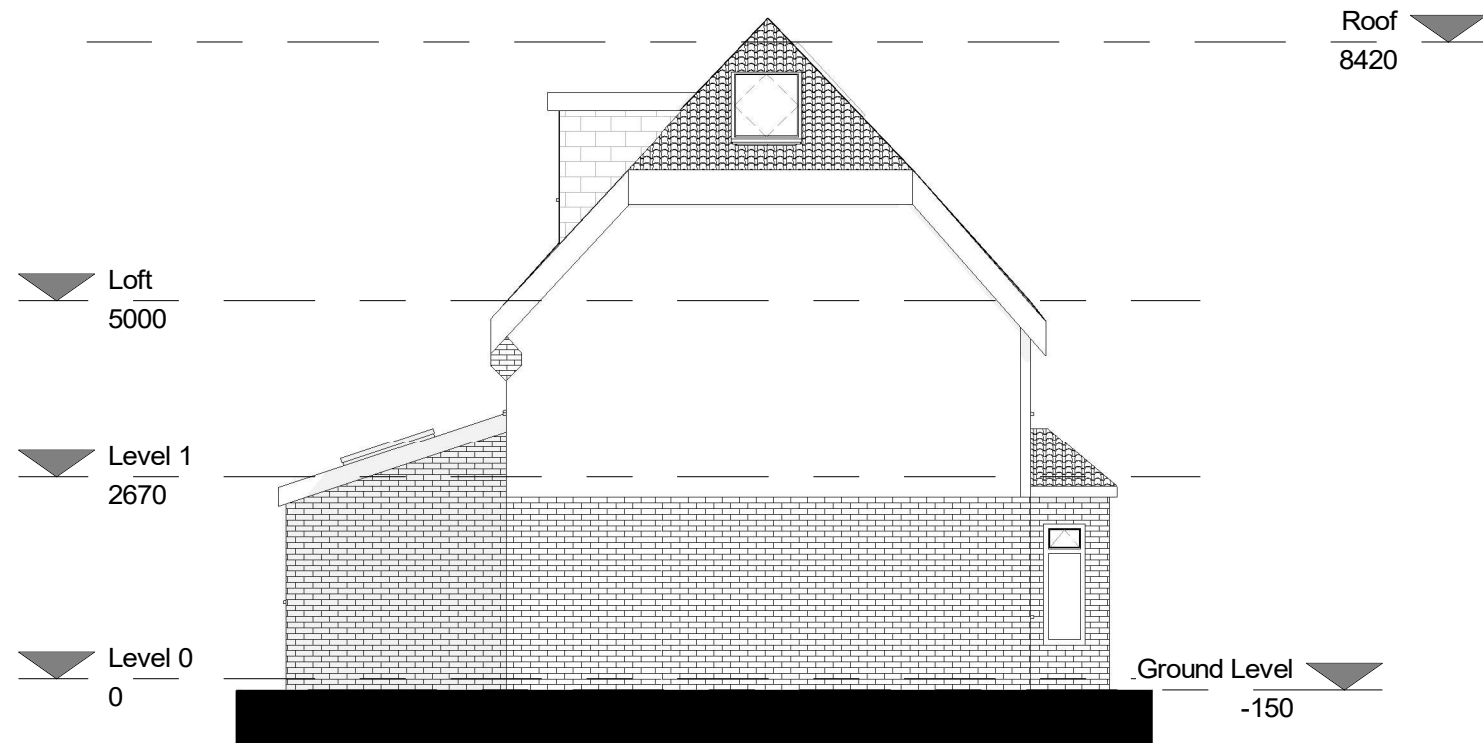

Proposed - Section 2


1 : 100

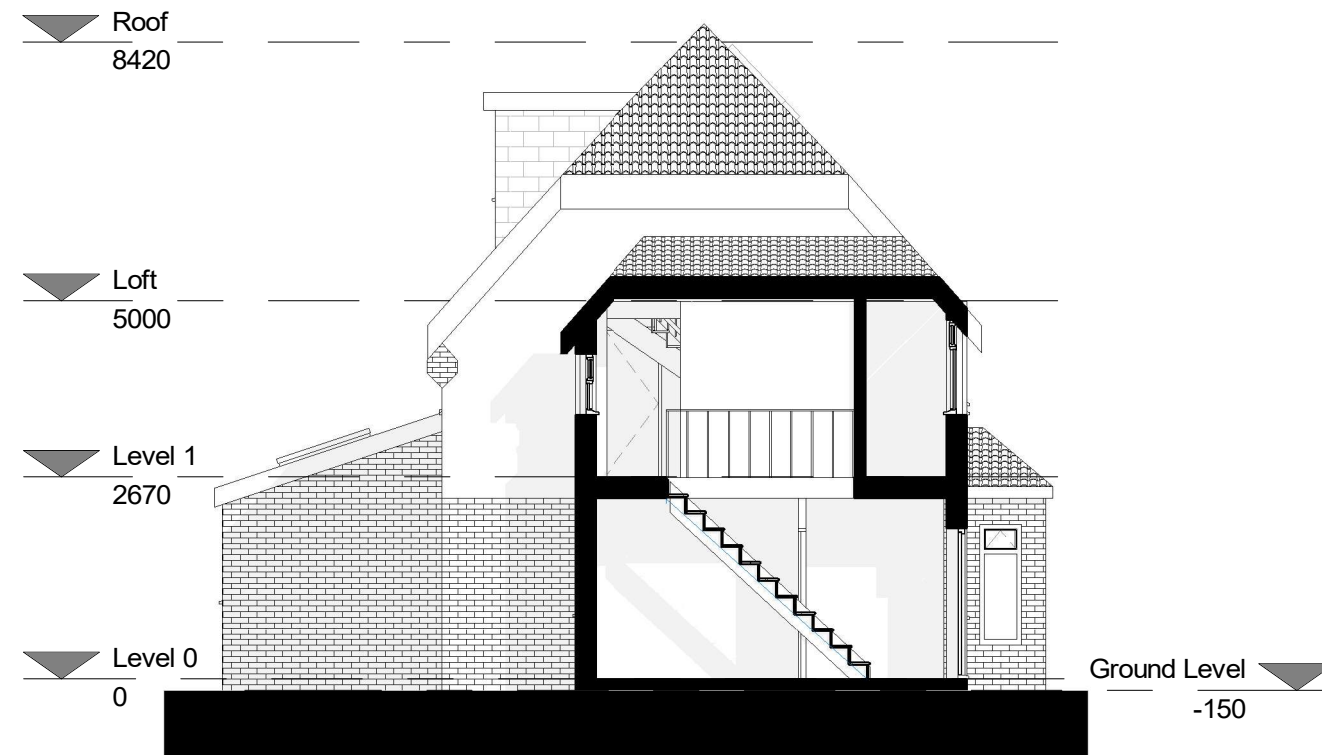

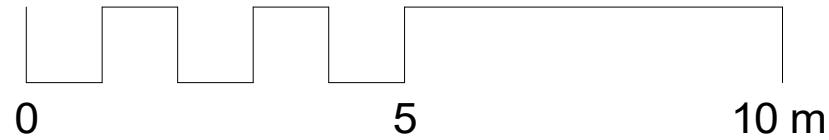


Front elevation - Existing
1 : 100




Front elevation - Proposed
1 : 100

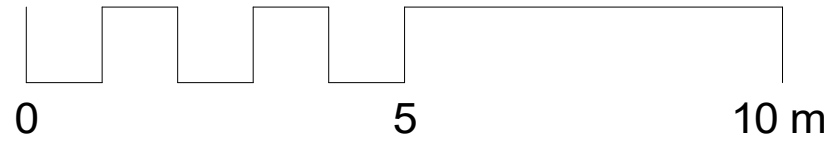



Rear elevation - Existing
1 : 100

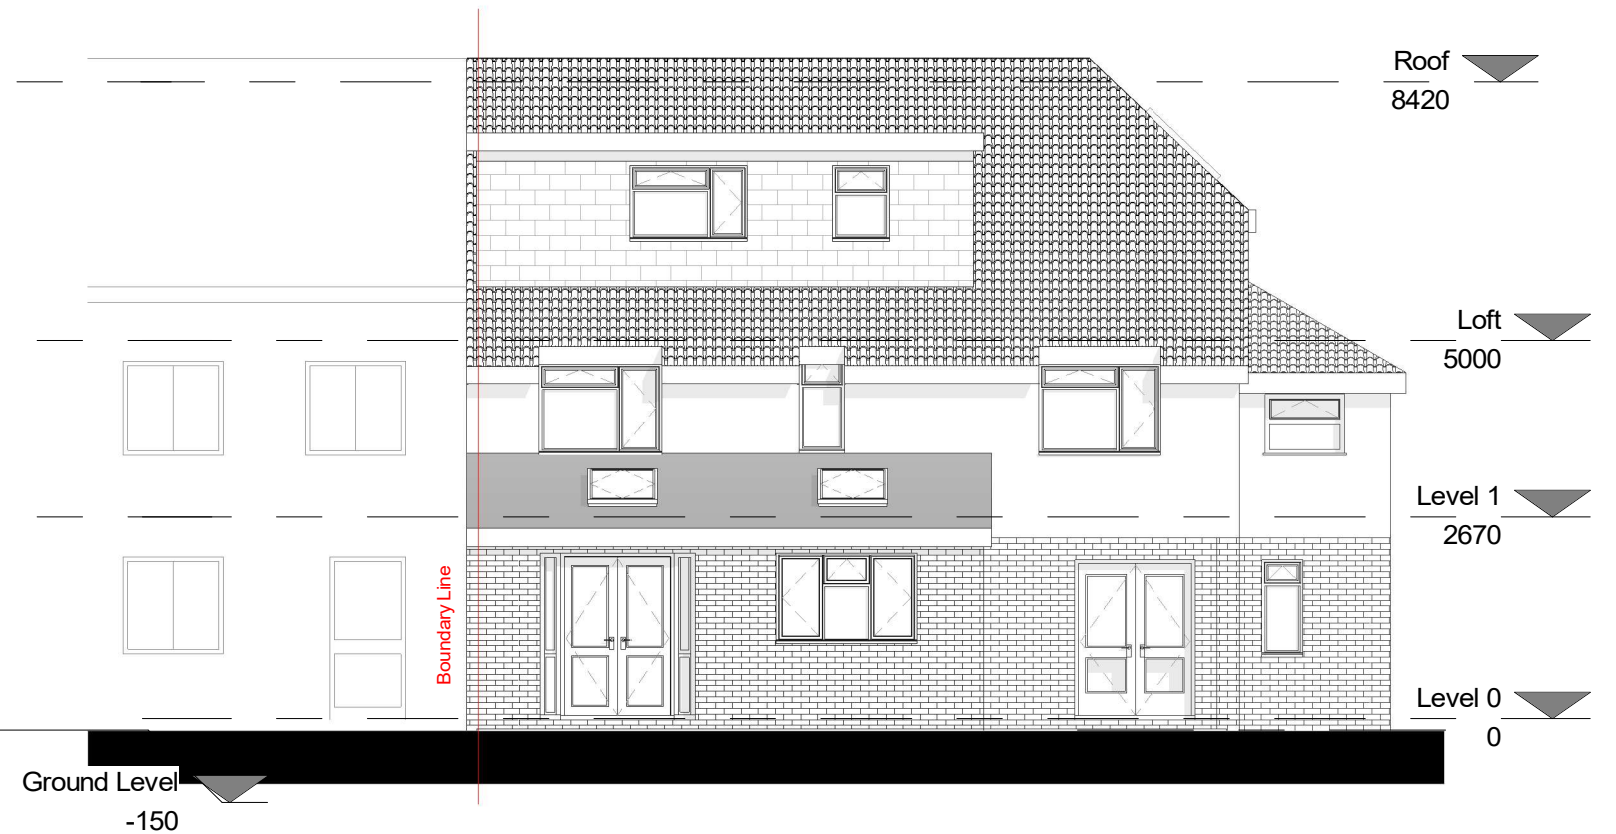


Rear elevation - Proposed
1 : 100

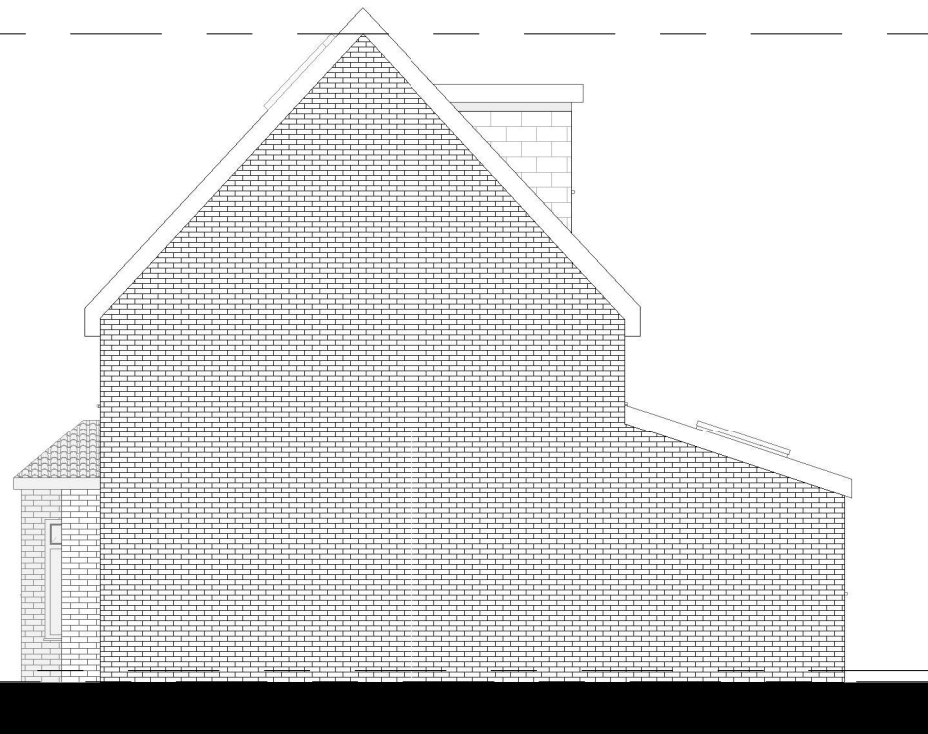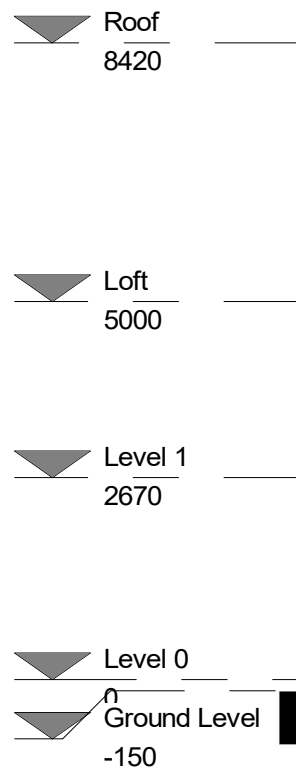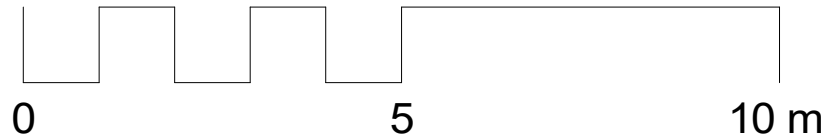


Side elevation 1 - Existing
1 : 100

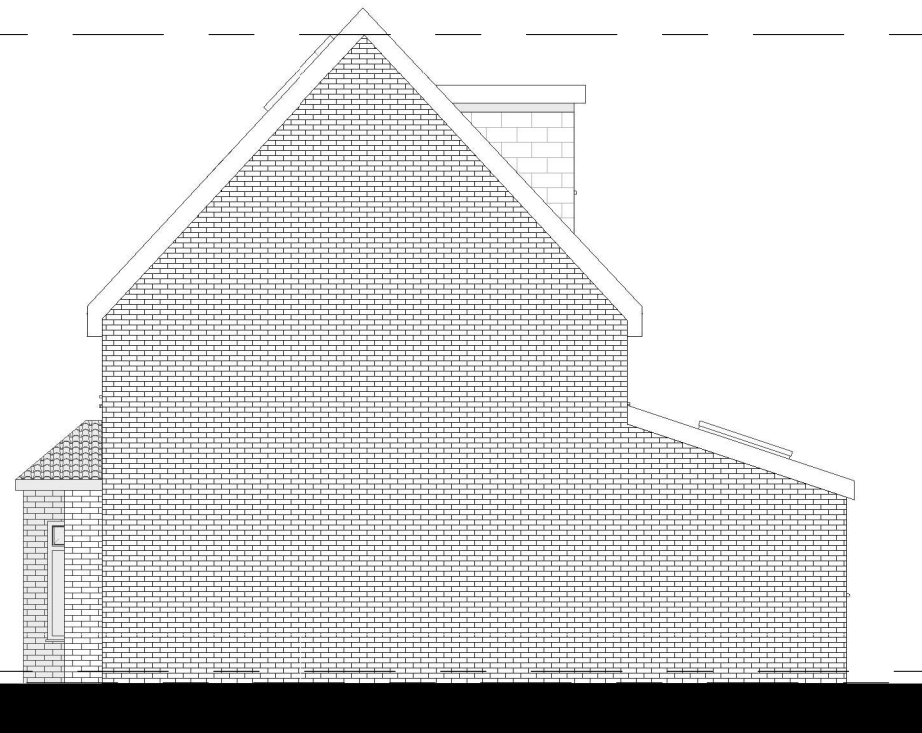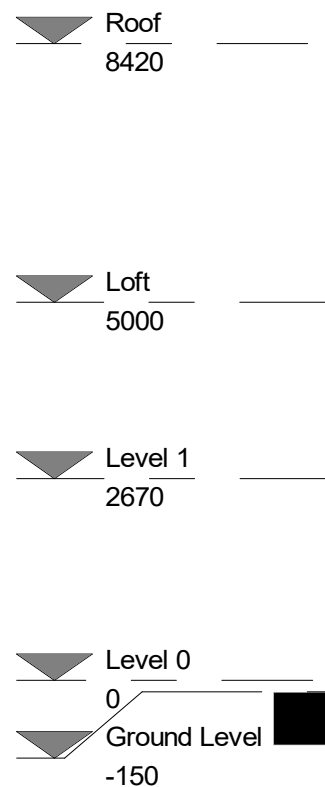

Side elevation 1- Proposed
1 : 100

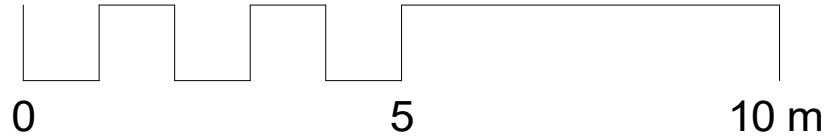

Side elevation 2 - Existing
1 : 100

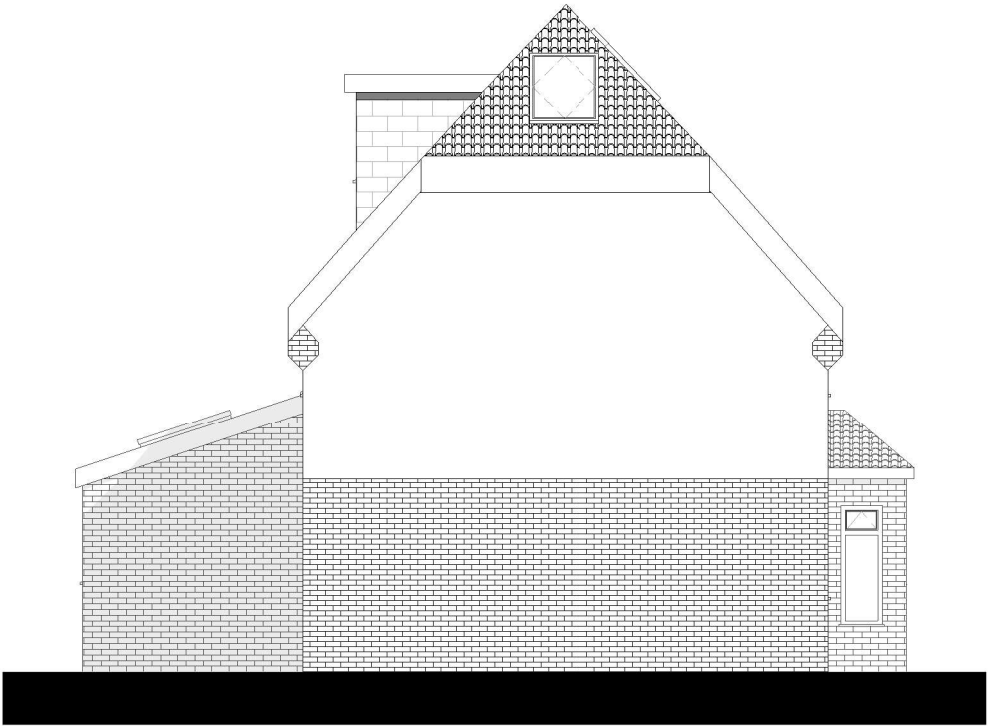

Side elevation 2- Proposed
1 : 100

